


★ PROPOSED SIGNAL

PROJECT REFERENCE NO. W-5520	SHEET NO. SIGN-06
APPROVED: <i>Lisa M. Moon</i>	
DATE: 9/1/2016	
SEAL	
DOCUMENT NOT CONSIDERED FINAL UNLESS ALL SIGNATURES COMPLETED	

BEGIN SIGNING PROJECT W-5520  
-L1- STA. 103+00.00

NC GRID  
MAD 83 NA 2011

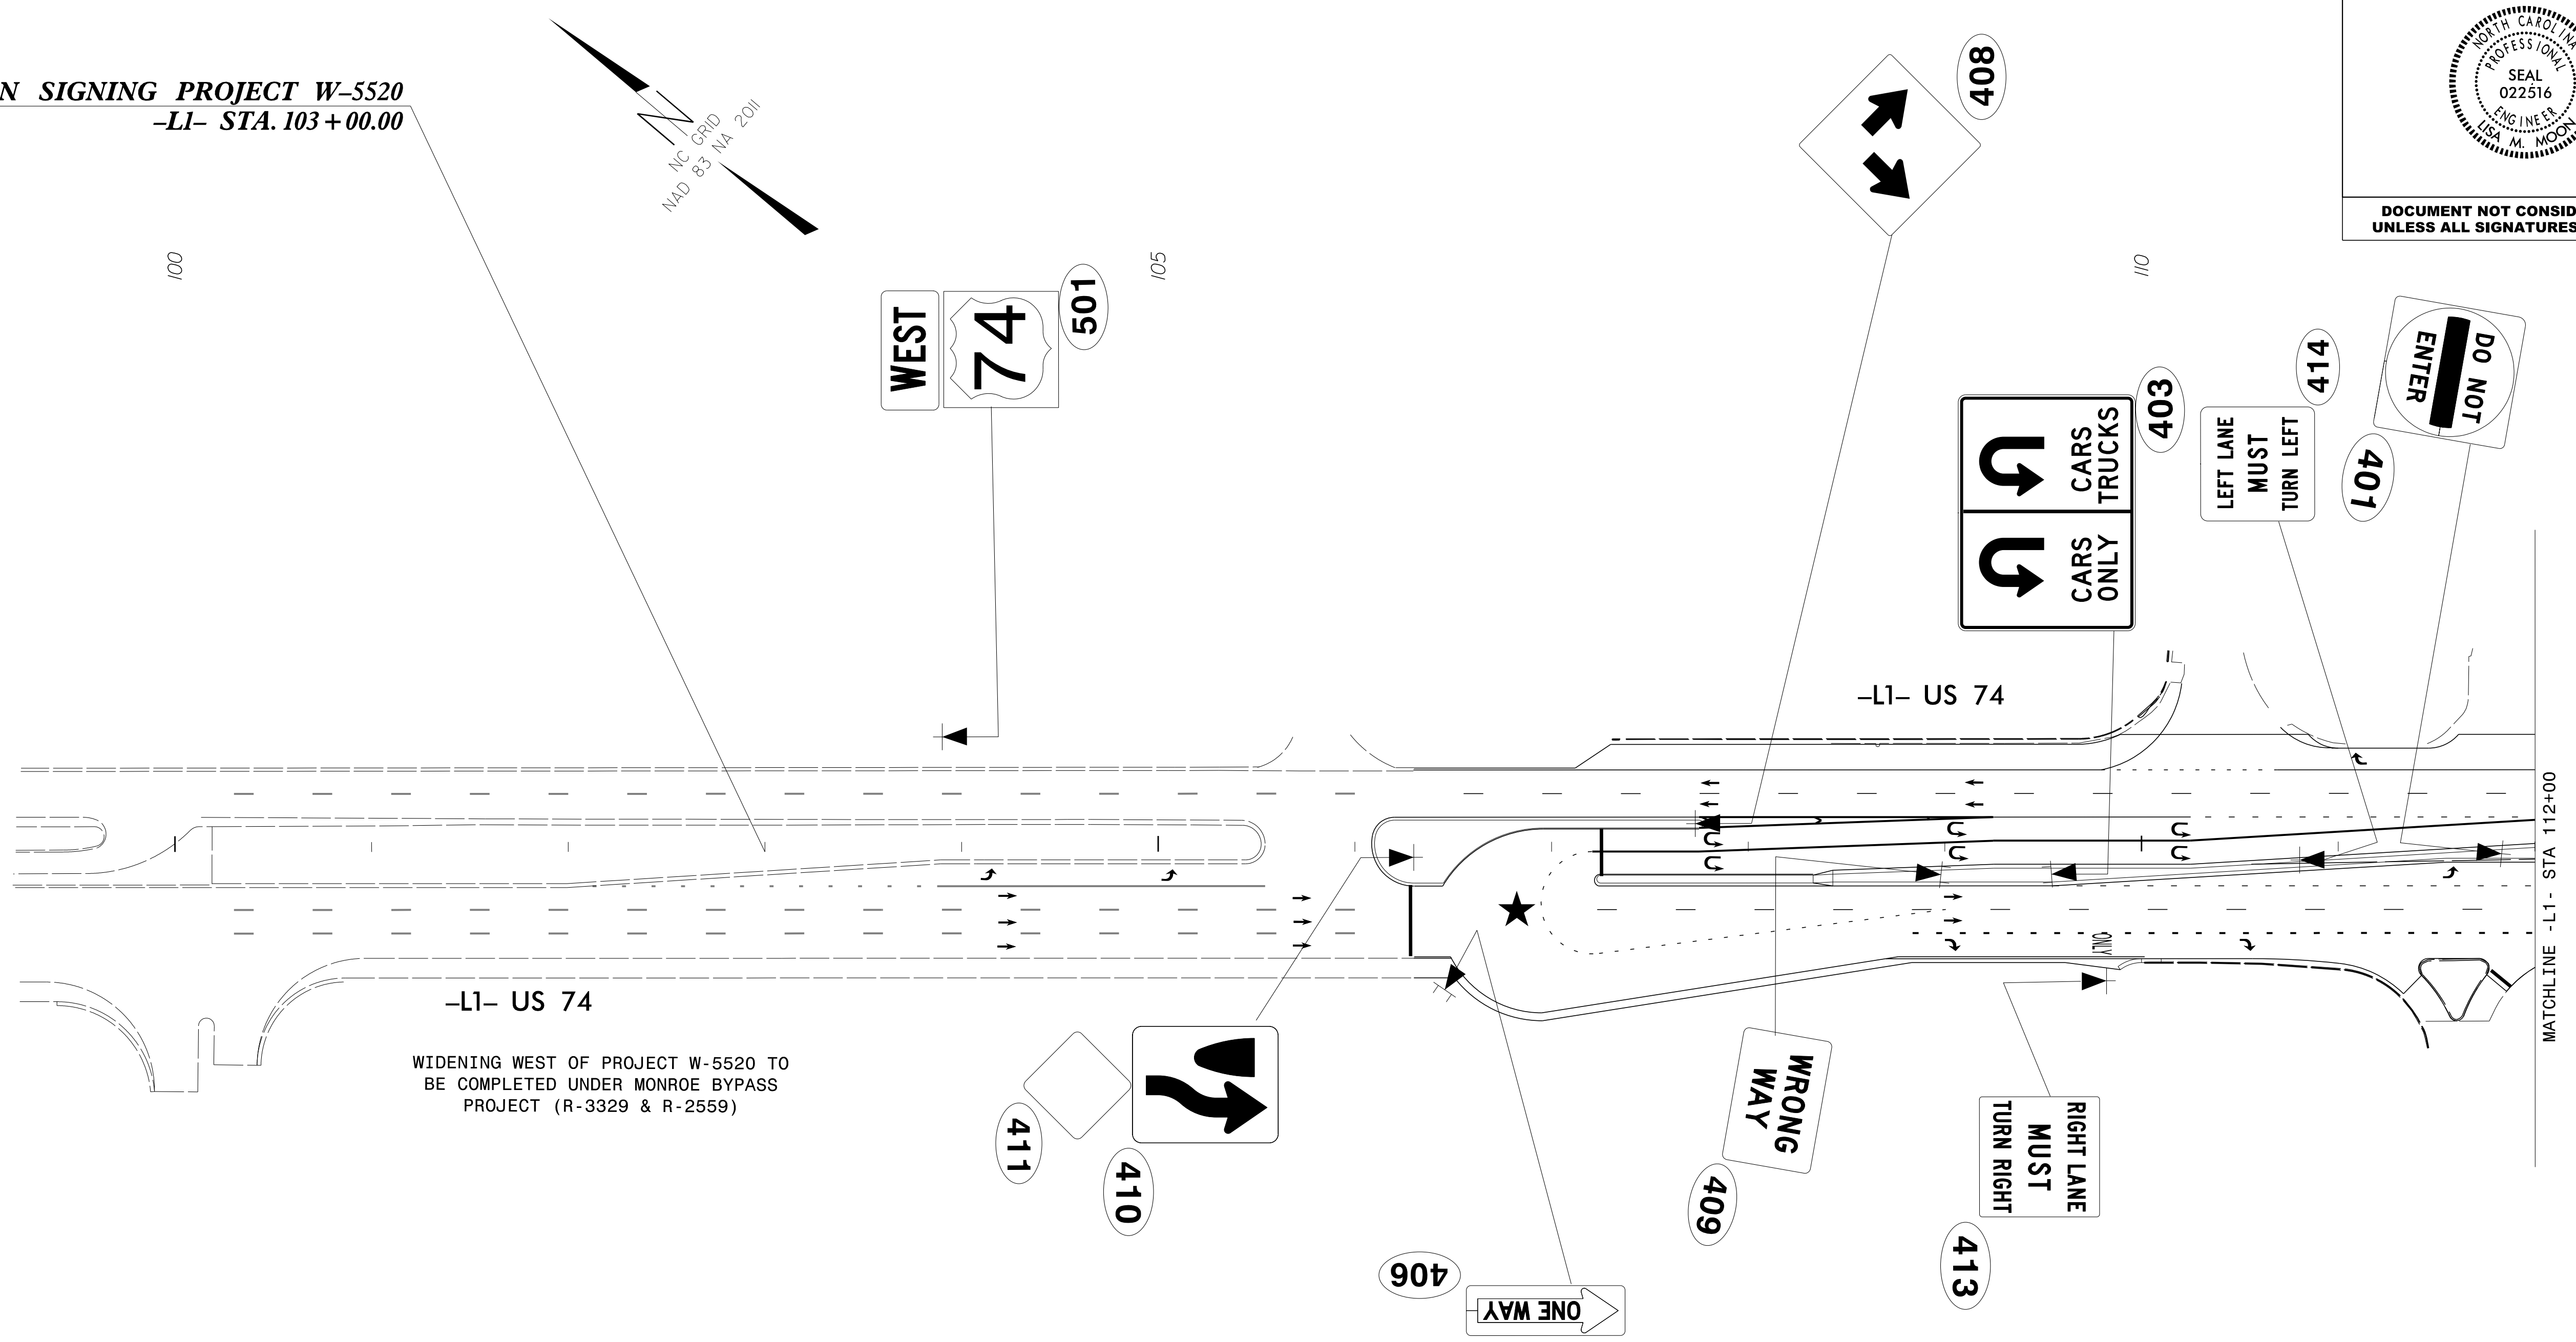

WIDENING WEST OF PROJECT W-5520 TO  
BE COMPLETED UNDER MONROE BYPASS  
PROJECT (R-3329 & R-2559)

MATCHLINE -L1- STA 112+00

9/1/2016  
N:\Traffic\Signing\CADD\Signing Layout Plans\W5520\_SGN\_SGN06.dgn  
User:trnissen

PLANS PREPARED BY:

**DRMP**  
ENGINEERS • PLANNERS • SCIENTISTS

DRMP, INC.  
5950 FAIRVIEW ROAD, SUITE 300  
CHARLOTTE, NC 28210  
NC LICENSE NO. C-2213 • (704) 332-2289

**PROPOSED SIGNING**  
-L1- STA 103+00 TO -L1- STA 112+00