
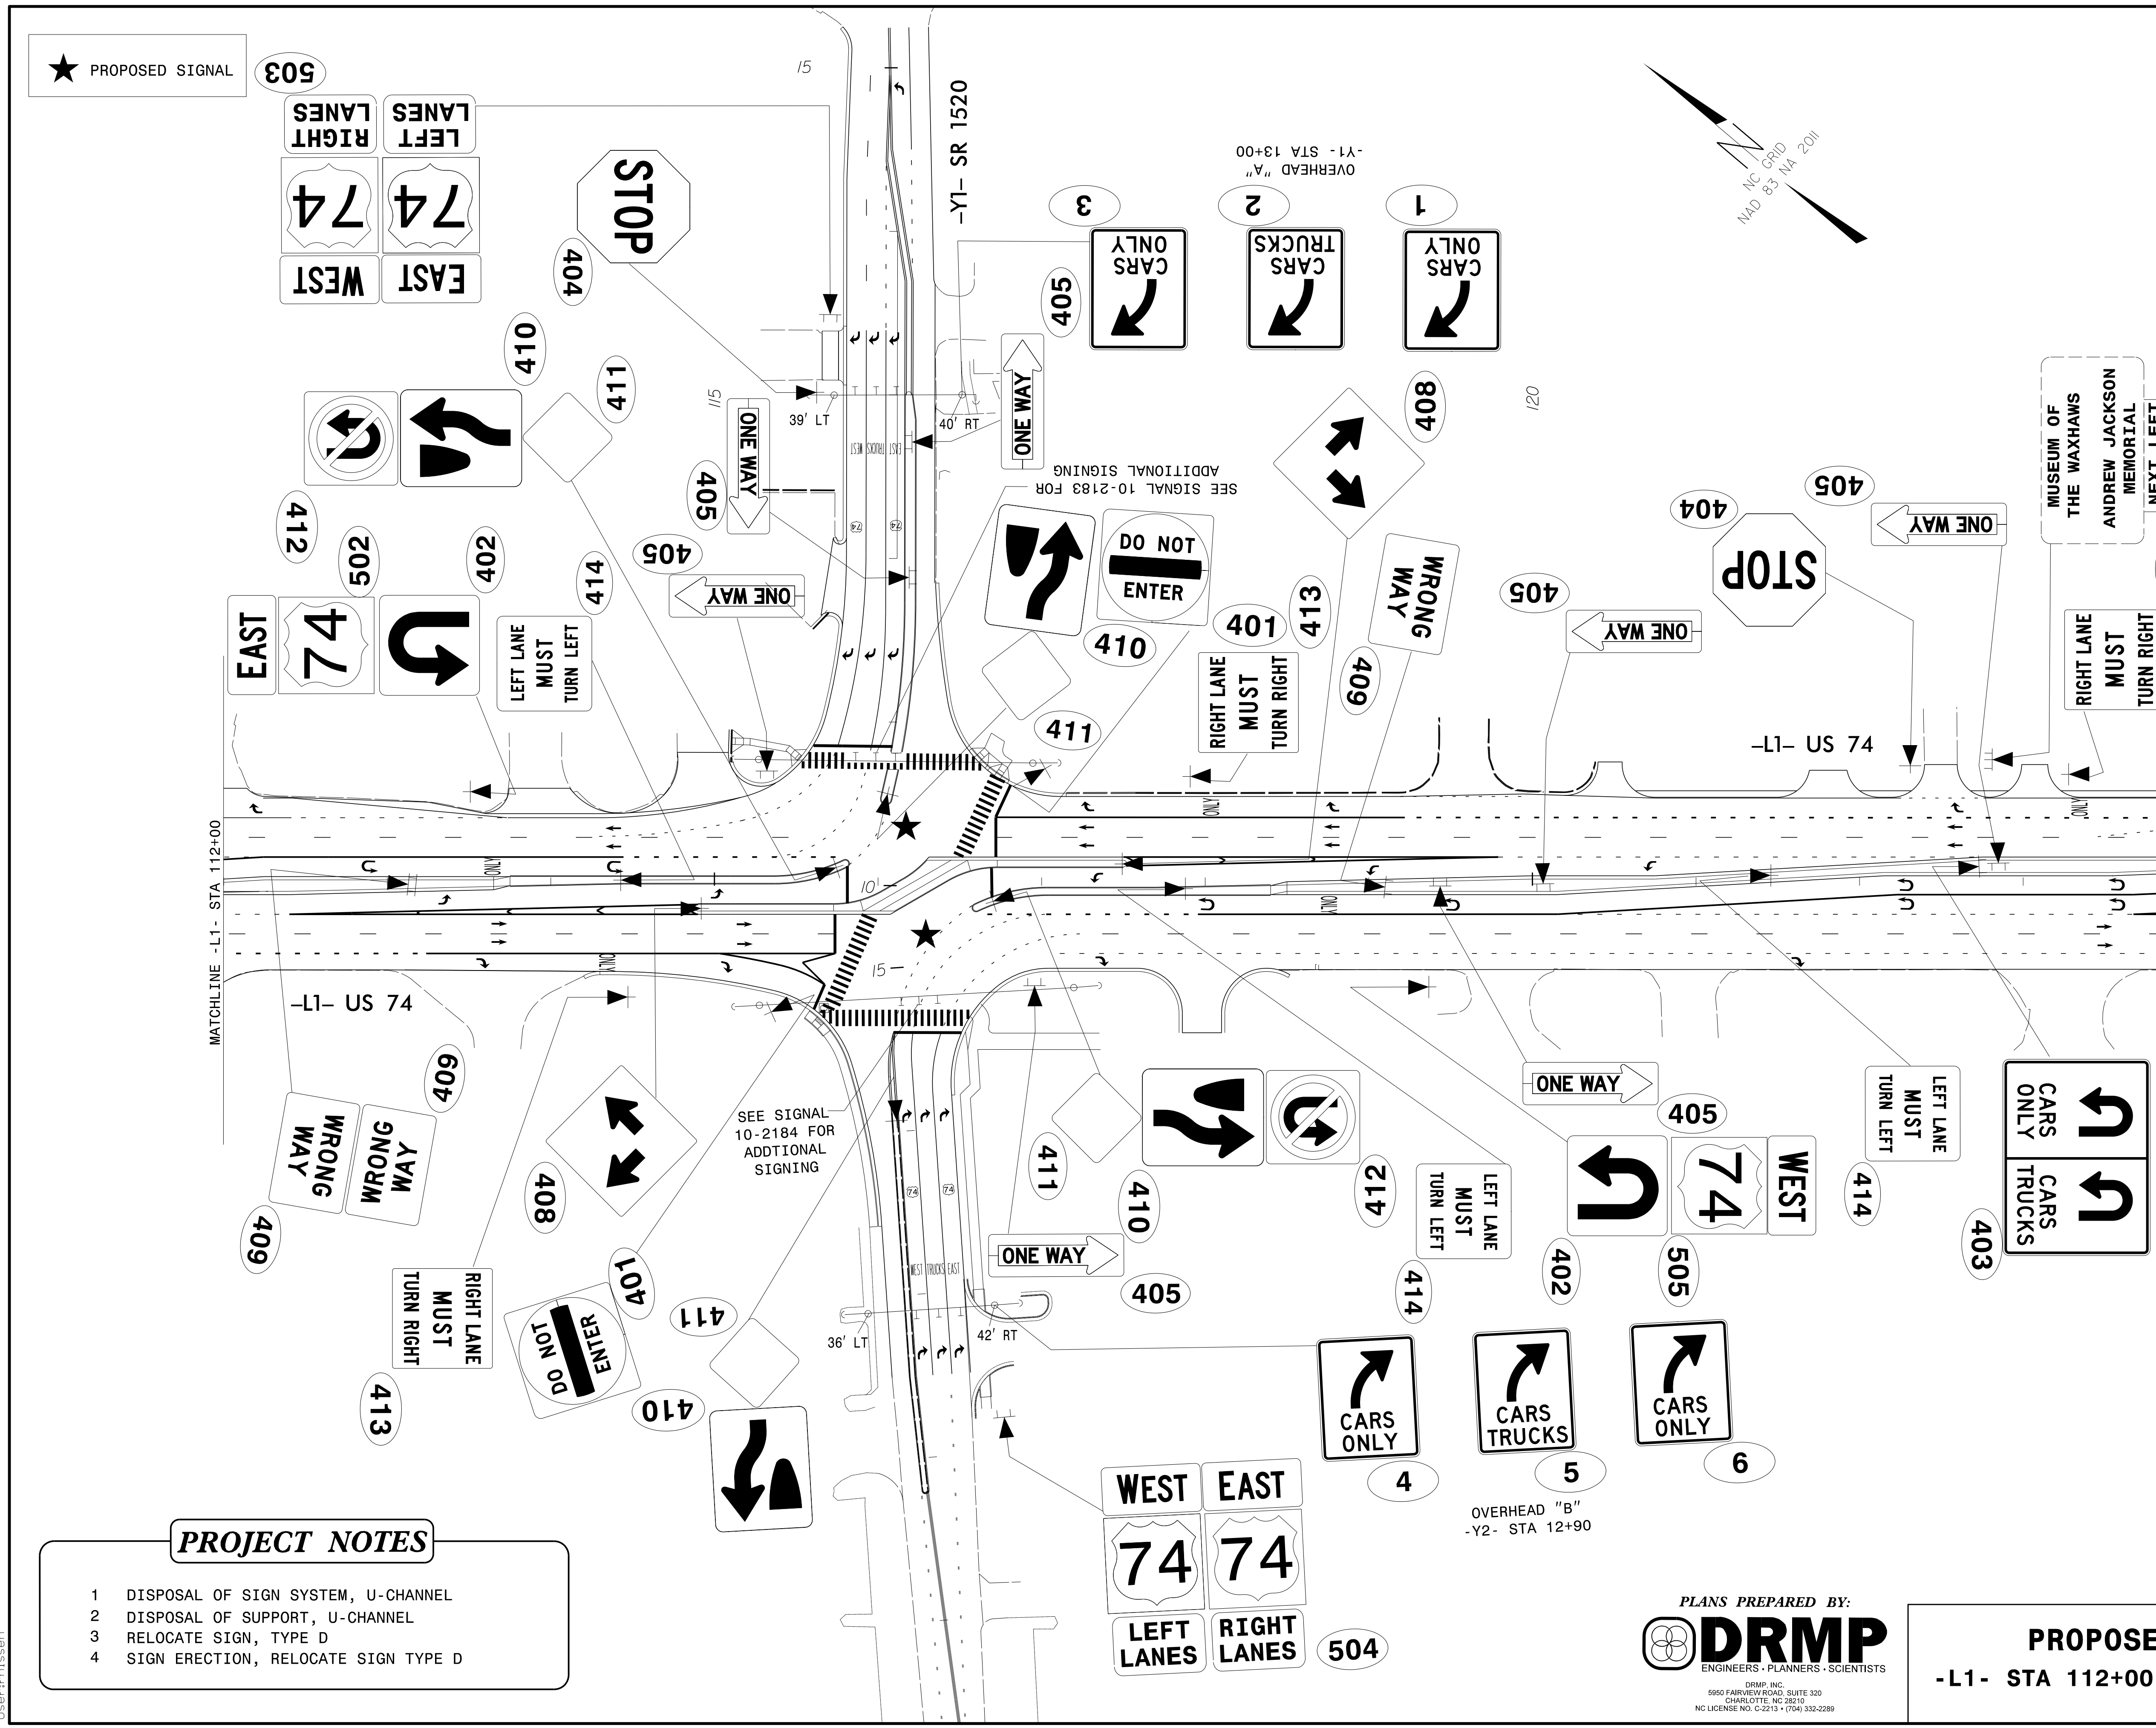


PROJECT REFERENCE NO. W-5520	SHEET NO. SIGN-08
APPROVED: <i>Lisa M. Moon</i>	
DATE: 9/1/2016	
SEAL	
	
DOCUMENT NOT CONSIDERED FINAL UNLESS ALL SIGNATURES COMPLETED	



- PROJECT NOTES**
- DISPOSAL OF SIGN SYSTEM, U-CHANNEL
 - DISPOSAL OF SUPPORT, U-CHANNEL
 - RELOCATE SIGN, TYPE D
 - SIGN ERECTION, RELOCATE SIGN TYPE D

9/1/2016
 N:\Traf\pic\Signing\CADD\Signing Layout Plans\W5520_SGN_SGN08.dgn
 User:trnissen

PLANS PREPARED BY:



DRMP
ENGINEERS • PLANNERS • SCIENTISTS

DRMP, INC.
5950 FAIRVIEW ROAD, SUITE 300
CHARLOTTE, NC 28210
NC LICENSE NO. C-2213 • (704) 332-2289

PROPOSED SIGNING
-L1- STA 112+00 TO -L1- STA 124+00

MUSEUM OF THE WAXHAWNS
 ANDREW JACKSON MEMORIAL
 NEXT LEFT 13 MILES
 SEE NOTE 4 (RELOCATED SIGN)