



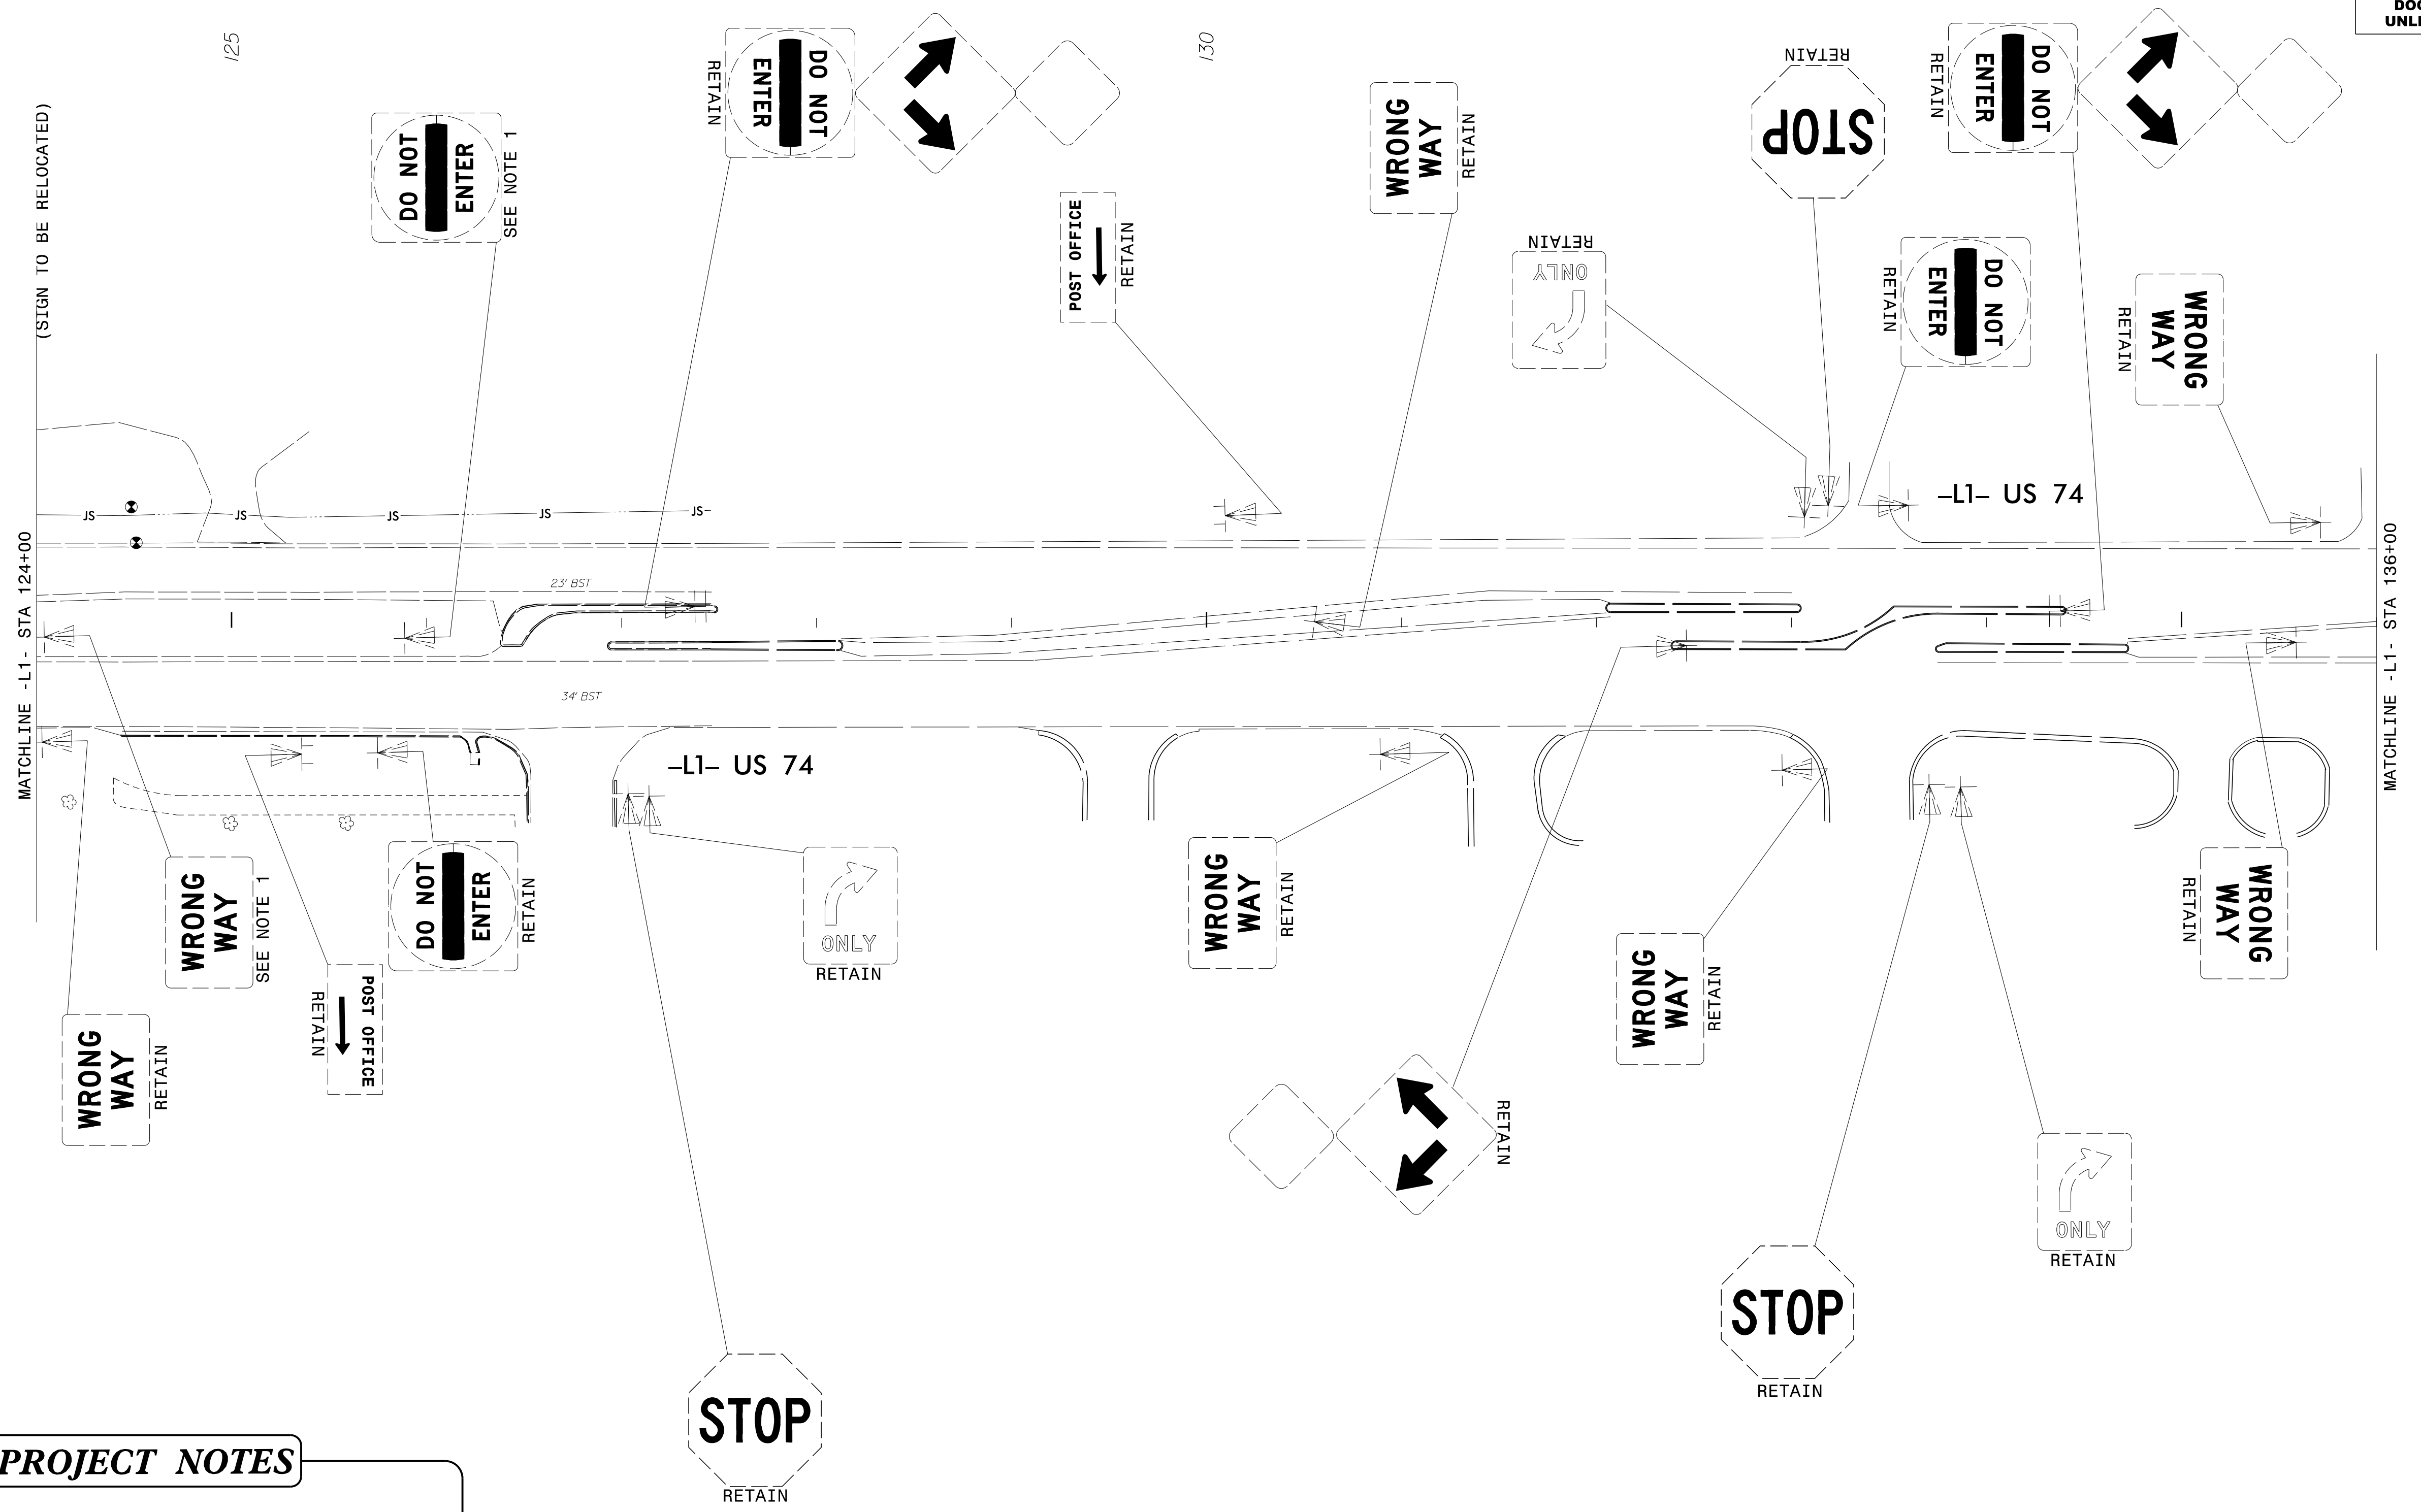

DOCUMENT NOT CONSIDERED FINAL UNLESS ALL SIGNATURES COMPLETED

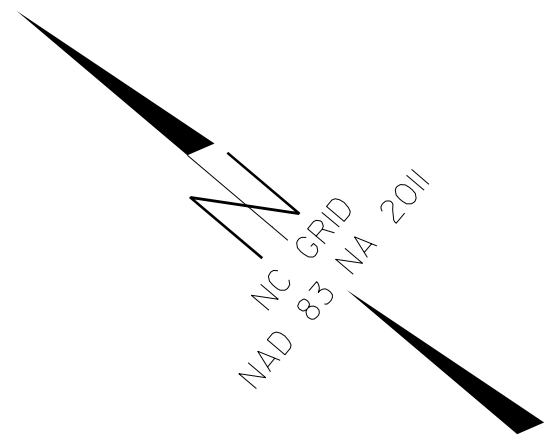

- PROJECT NOTES**
- 1 DISPOSAL OF SIGN SYSTEM, U-CHANNEL
 - 2 DISPOSAL OF SUPPORT, U-CHANNEL
 - 3 RELOCATE SIGN, TYPE D
 - 4 SIGN ERECTION, RELOCATE SIGN TYPE D

PLANS PREPARED BY:

DRMP
ENGINEERS • PLANNERS • SCIENTISTS

DRMP, INC.
5950 FAIRVIEW ROAD, SUITE 300
CHARLOTTE, NC 28210
NC LICENSE NO. C-2213 • (704) 332-2289

EXISTING SIGNING
-L1- STA 124+00 TO -L1- STA 136+00

9/1/2016 N:\T\office\Signing\CADD\Signing Layout Plans\W5520_SGN_SGN09.dgn User:trnissen