
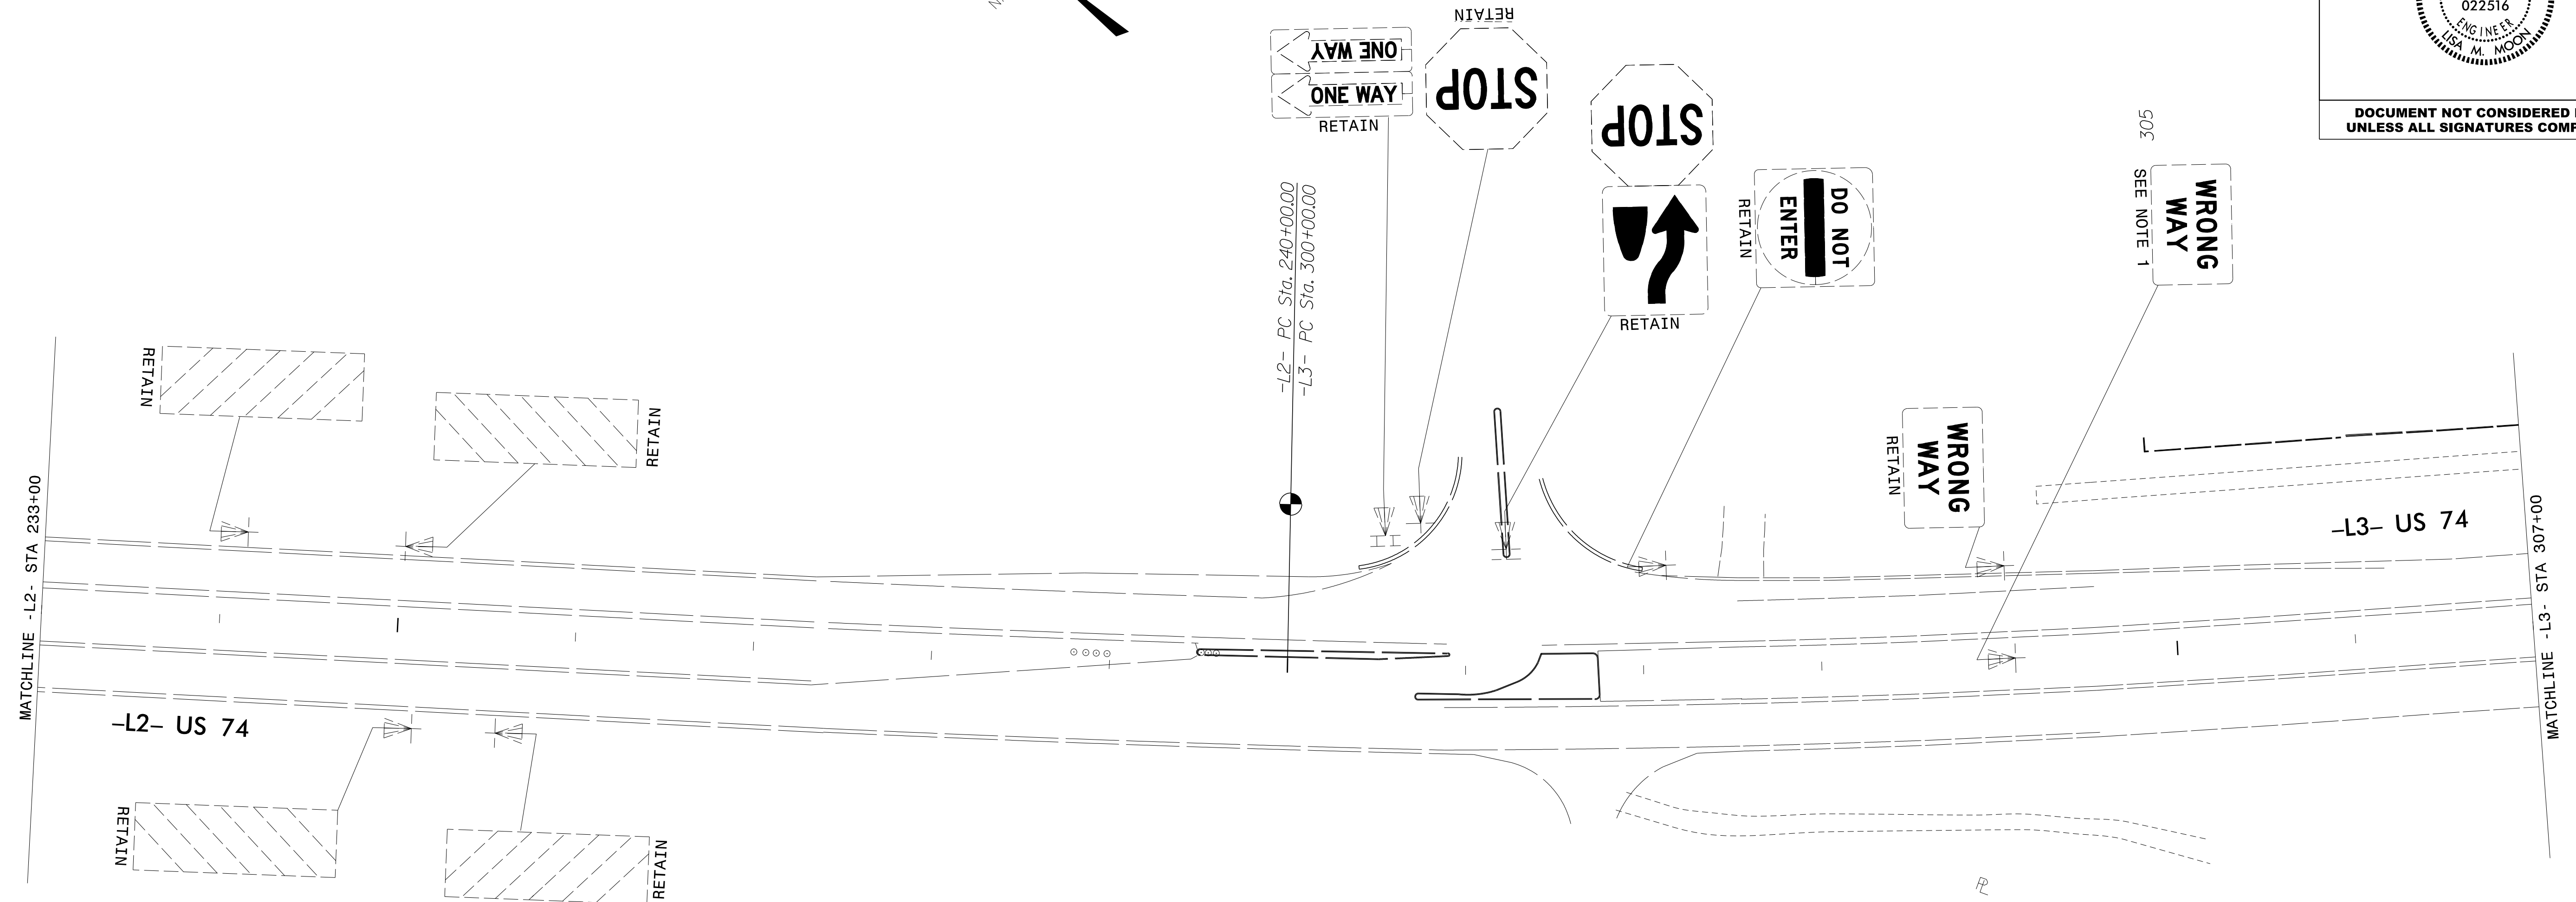
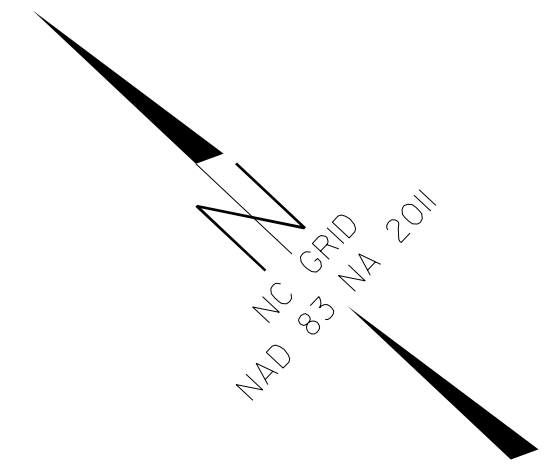


PROJECT REFERENCE NO. W-5520	SHEET NO. SIGN-17
APPROVED: <i>Lisa M. Moon</i>	
DATE: 9/1/2016	
SEAL	
	
DOCUMENT NOT CONSIDERED FINAL UNLESS ALL SIGNATURES COMPLETED	



**PROJECT NOTES**

- 1 DISPOSAL OF SIGN SYSTEM, U-CHANNEL
- 2 DISPOSAL OF SUPPORT, U-CHANNEL
- 3 RELOCATE SIGN, TYPE D
- 4 SIGN ERECTION, RELOCATE SIGN TYPE D

PLANS PREPARED BY:  
 **DRMP**  
 ENGINEERS • PLANNERS • SCIENTISTS

DRMP, INC.  
 5950 FAIRVIEW ROAD, SUITE 300  
 CHARLOTTE, NC 28210  
 NC LICENSE NO. C-2213 • (704) 332-2289

**EXISTING SIGNING**  
**-L2- STA 233+00 TO -L3- STA 307+00**

9/1/2016  
 N:\T\office\Signing\CADD\Signing Layout Plans\W5520\_SGN\_SGN17.dgn  
 User:trnissen