
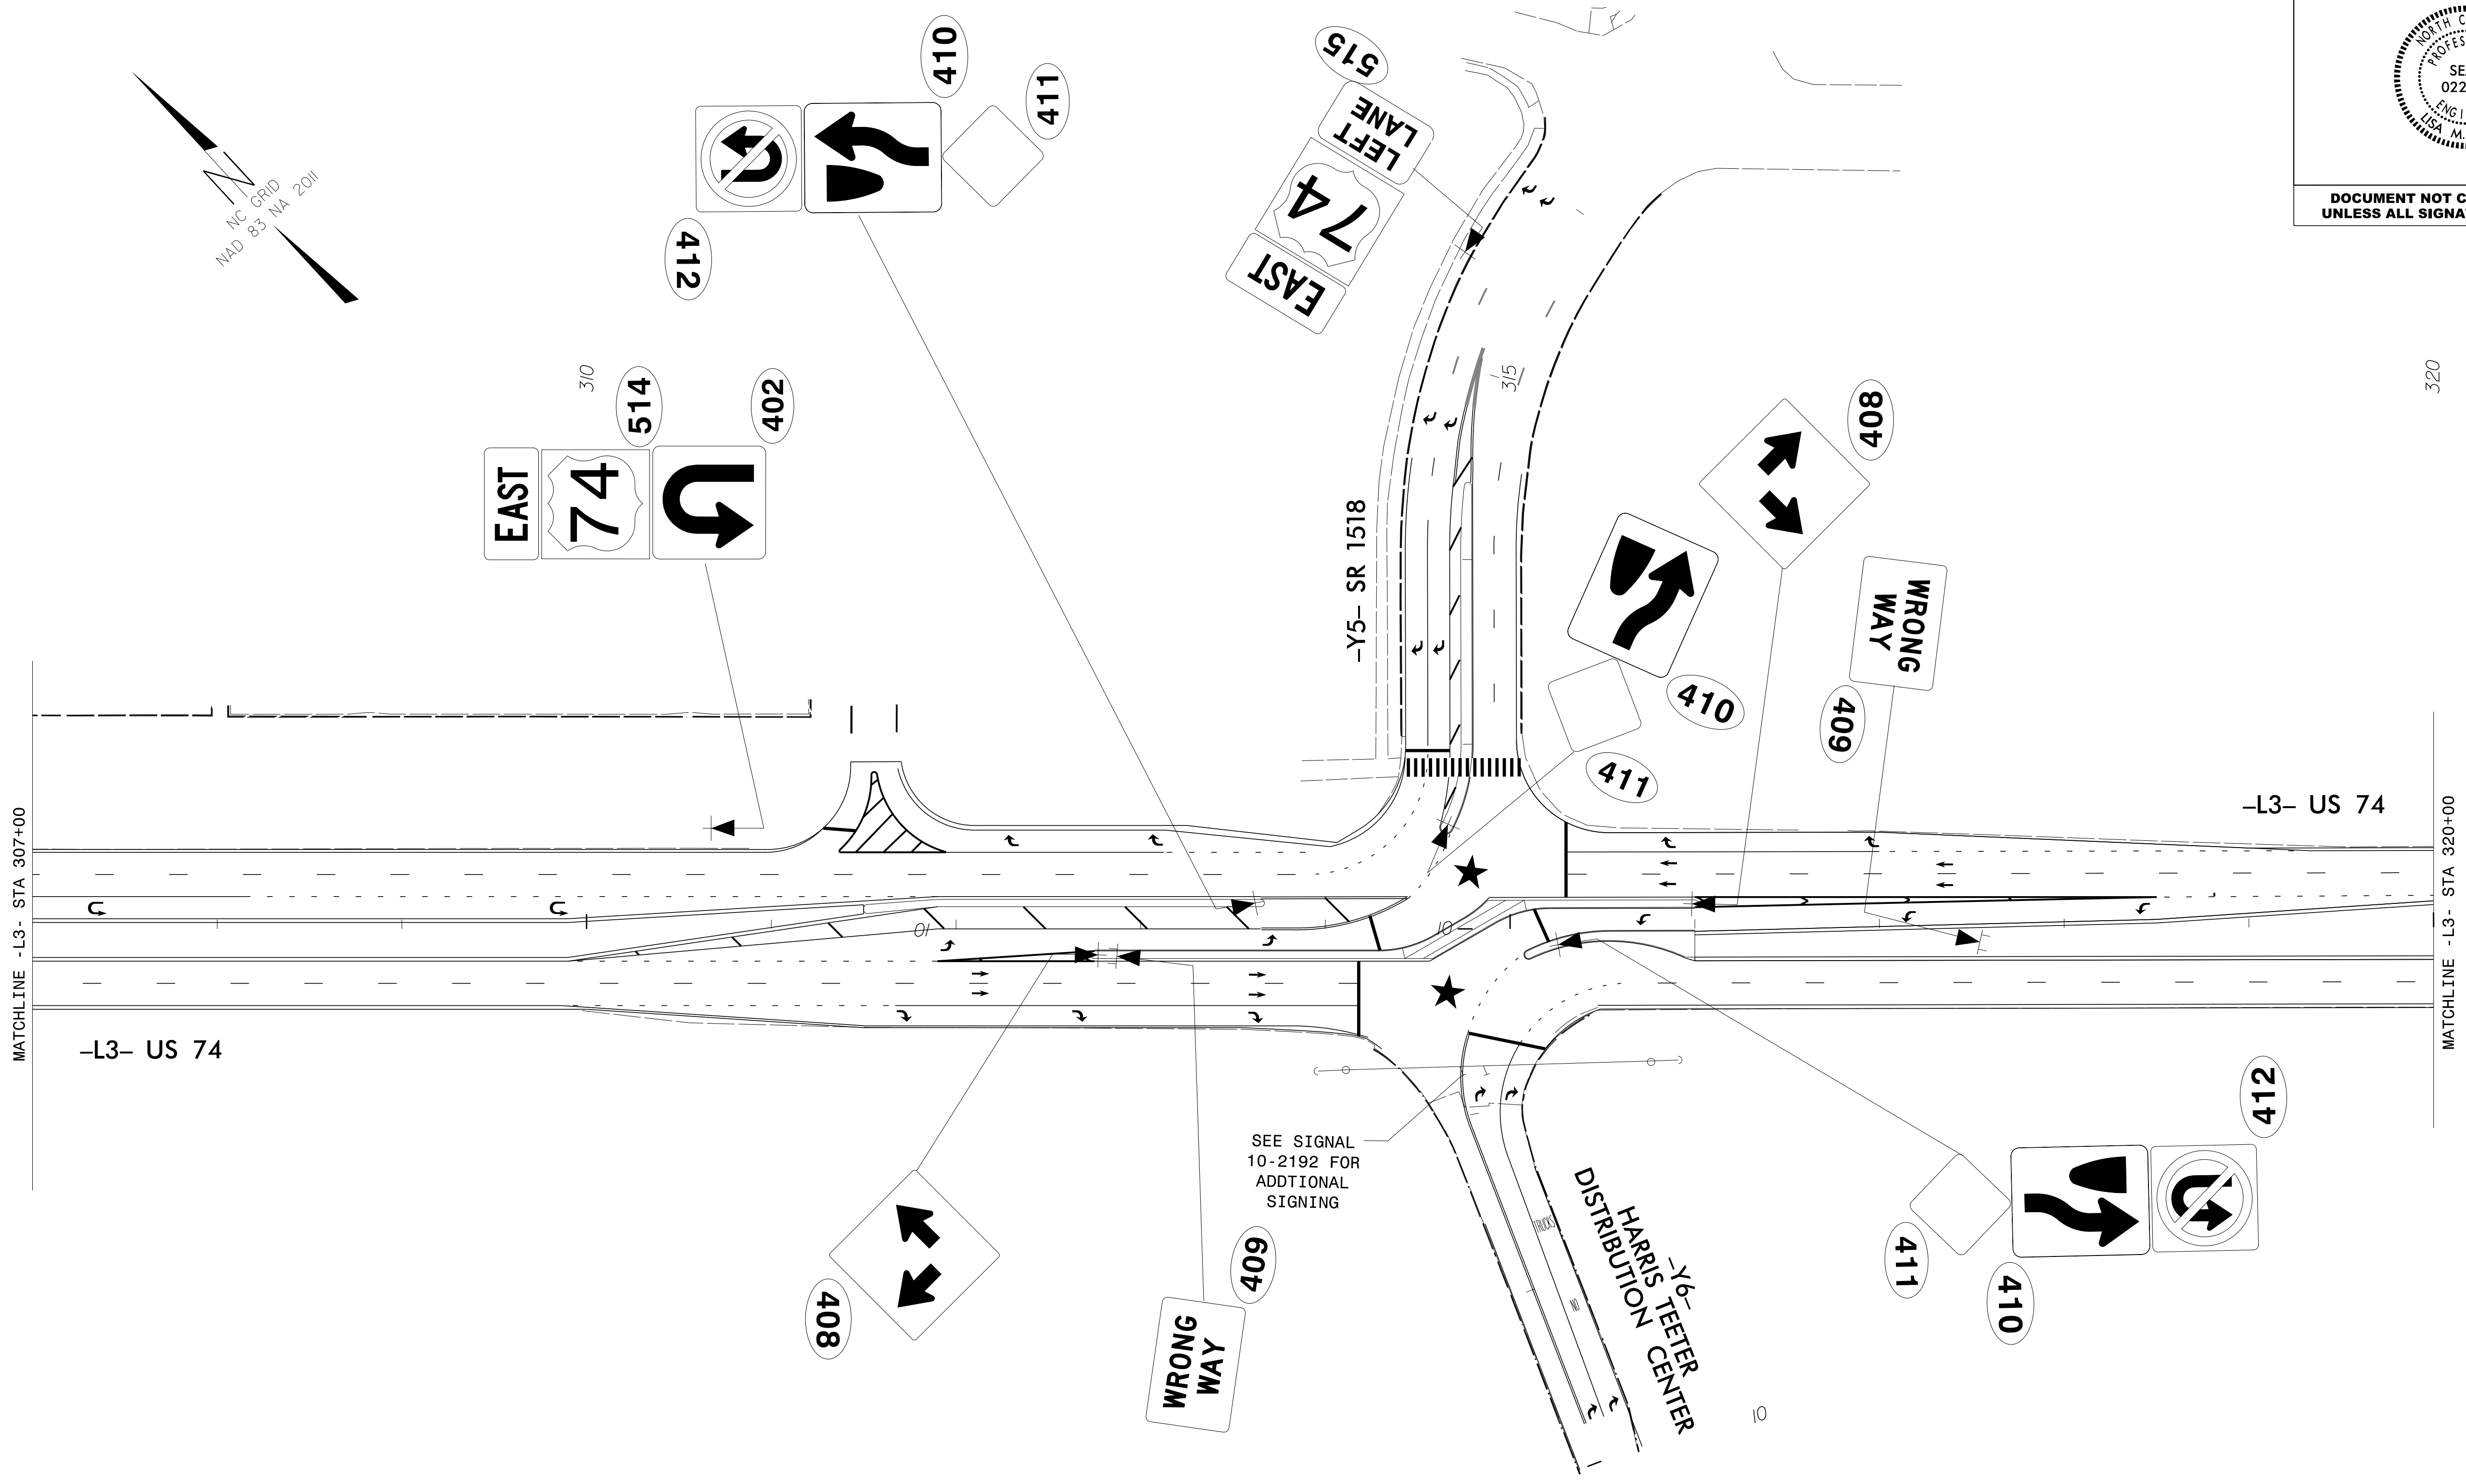


★ PROPOSED SIGNAL

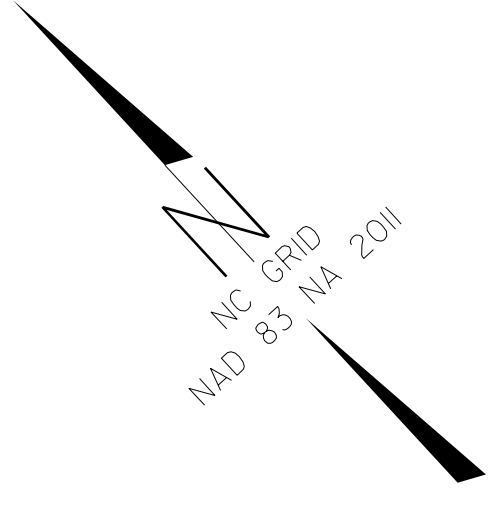

SEE SIGNAL 10-2192 FOR ADDITIONAL SIGNING

PROJECT REFERENCE NO. W-5520	SHEET NO. SIGN-20
APPROVED: <i>Lisa M. Moon</i>	
DATE: 9/1/2016	
SEAL	
DOCUMENT NOT CONSIDERED FINAL UNLESS ALL SIGNATURES COMPLETED	

320

MATCHLINE -L3- STA 320+00

MATCHLINE -L3- STA 307+00

-L3- US 74

-L3- US 74

HARRIS TEETER CENTER DISTRIBUTION CENTER

-Y5- SR 1518

-Y6-

9/1/2016
N:\Traffic\Signing\CADD\Signing Layout Plans\W5520_SGN_SGN20.dgn
User:rimissen

PLANS PREPARED BY:

DRMP
ENGINEERS • PLANNERS • SCIENTISTS

DRMP, INC.
5950 FAIRVIEW ROAD, SUITE 330
CHARLOTTE, NC 28210
NC LICENSE NO. C-2213 • (704) 332-2289

PROPOSED SIGNING
-L3- STA 307+00 TO -L3- STA 320+00