
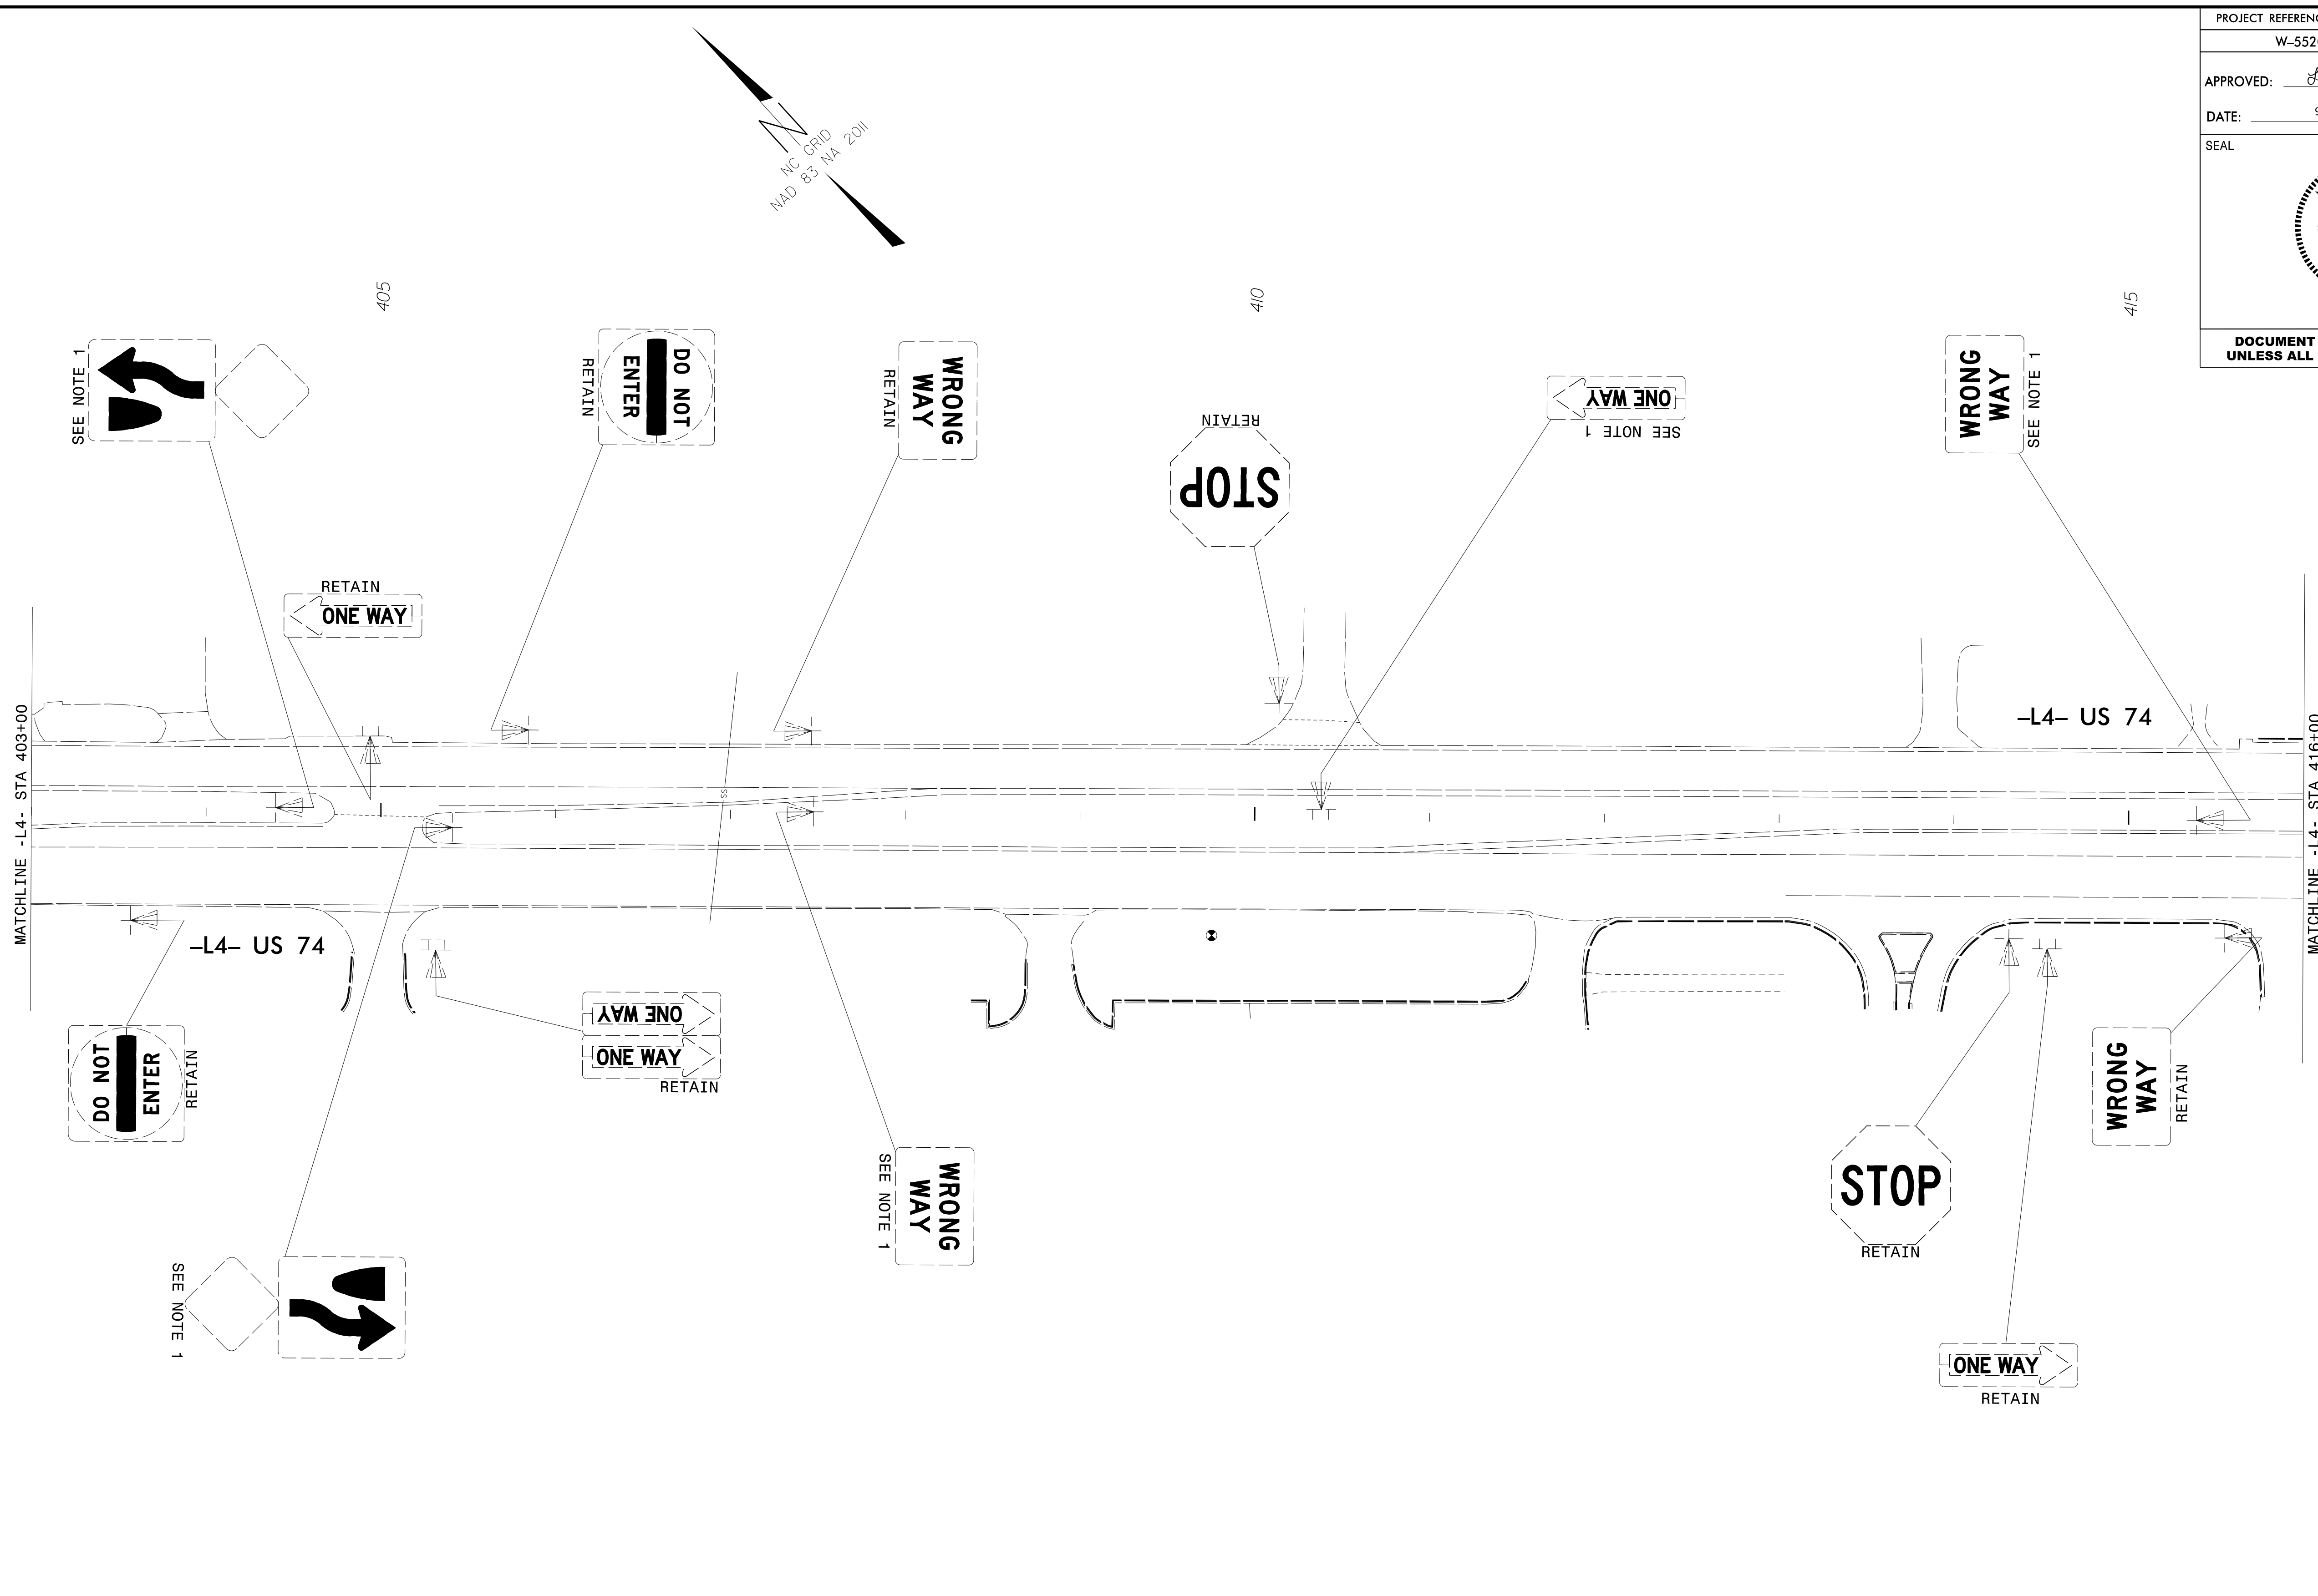


PROJECT REFERENCE NO. W-5520	SHEET NO. SIGN-23
APPROVED: <i>Lisa M. Moon</i>	
DATE: 9/1/2016	
SEAL	
	
DOCUMENT NOT CONSIDERED FINAL UNLESS ALL SIGNATURES COMPLETED	



- PROJECT NOTES**
- 1 DISPOSAL OF SIGN SYSTEM, U-CHANNEL
  - 2 DISPOSAL OF SUPPORT, U-CHANNEL
  - 3 RELOCATE SIGN, TYPE D
  - 4 SIGN ERECTION, RELOCATE SIGN TYPE D

PLANS PREPARED BY:

**DRMP**  
ENGINEERS • PLANNERS • SCIENTISTS

DRMP, INC.  
5950 FAIRVIEW ROAD, SUITE 300  
CHARLOTTE, NC 28210  
NC LICENSE NO. C-2213 • (704) 332-2289

**EXISTING SIGNING**  
-L4- STA 403+00 TO -L4- STA 416+00

9/1/2016 N:\T\office\Signing\CADD\Signing Layout Plans\W5520\_SGN\_SGN23.dgn User:trnissen