


PROJECT REFERENCE NO. W-5520	SHEET NO. SIGN-25
APPROVED: <i>Lisa M. Moon</i>	
DATE: 9/1/2016	
SEAL	
DOCUMENT NOT CONSIDERED FINAL UNLESS ALL SIGNATURES COMPLETED	

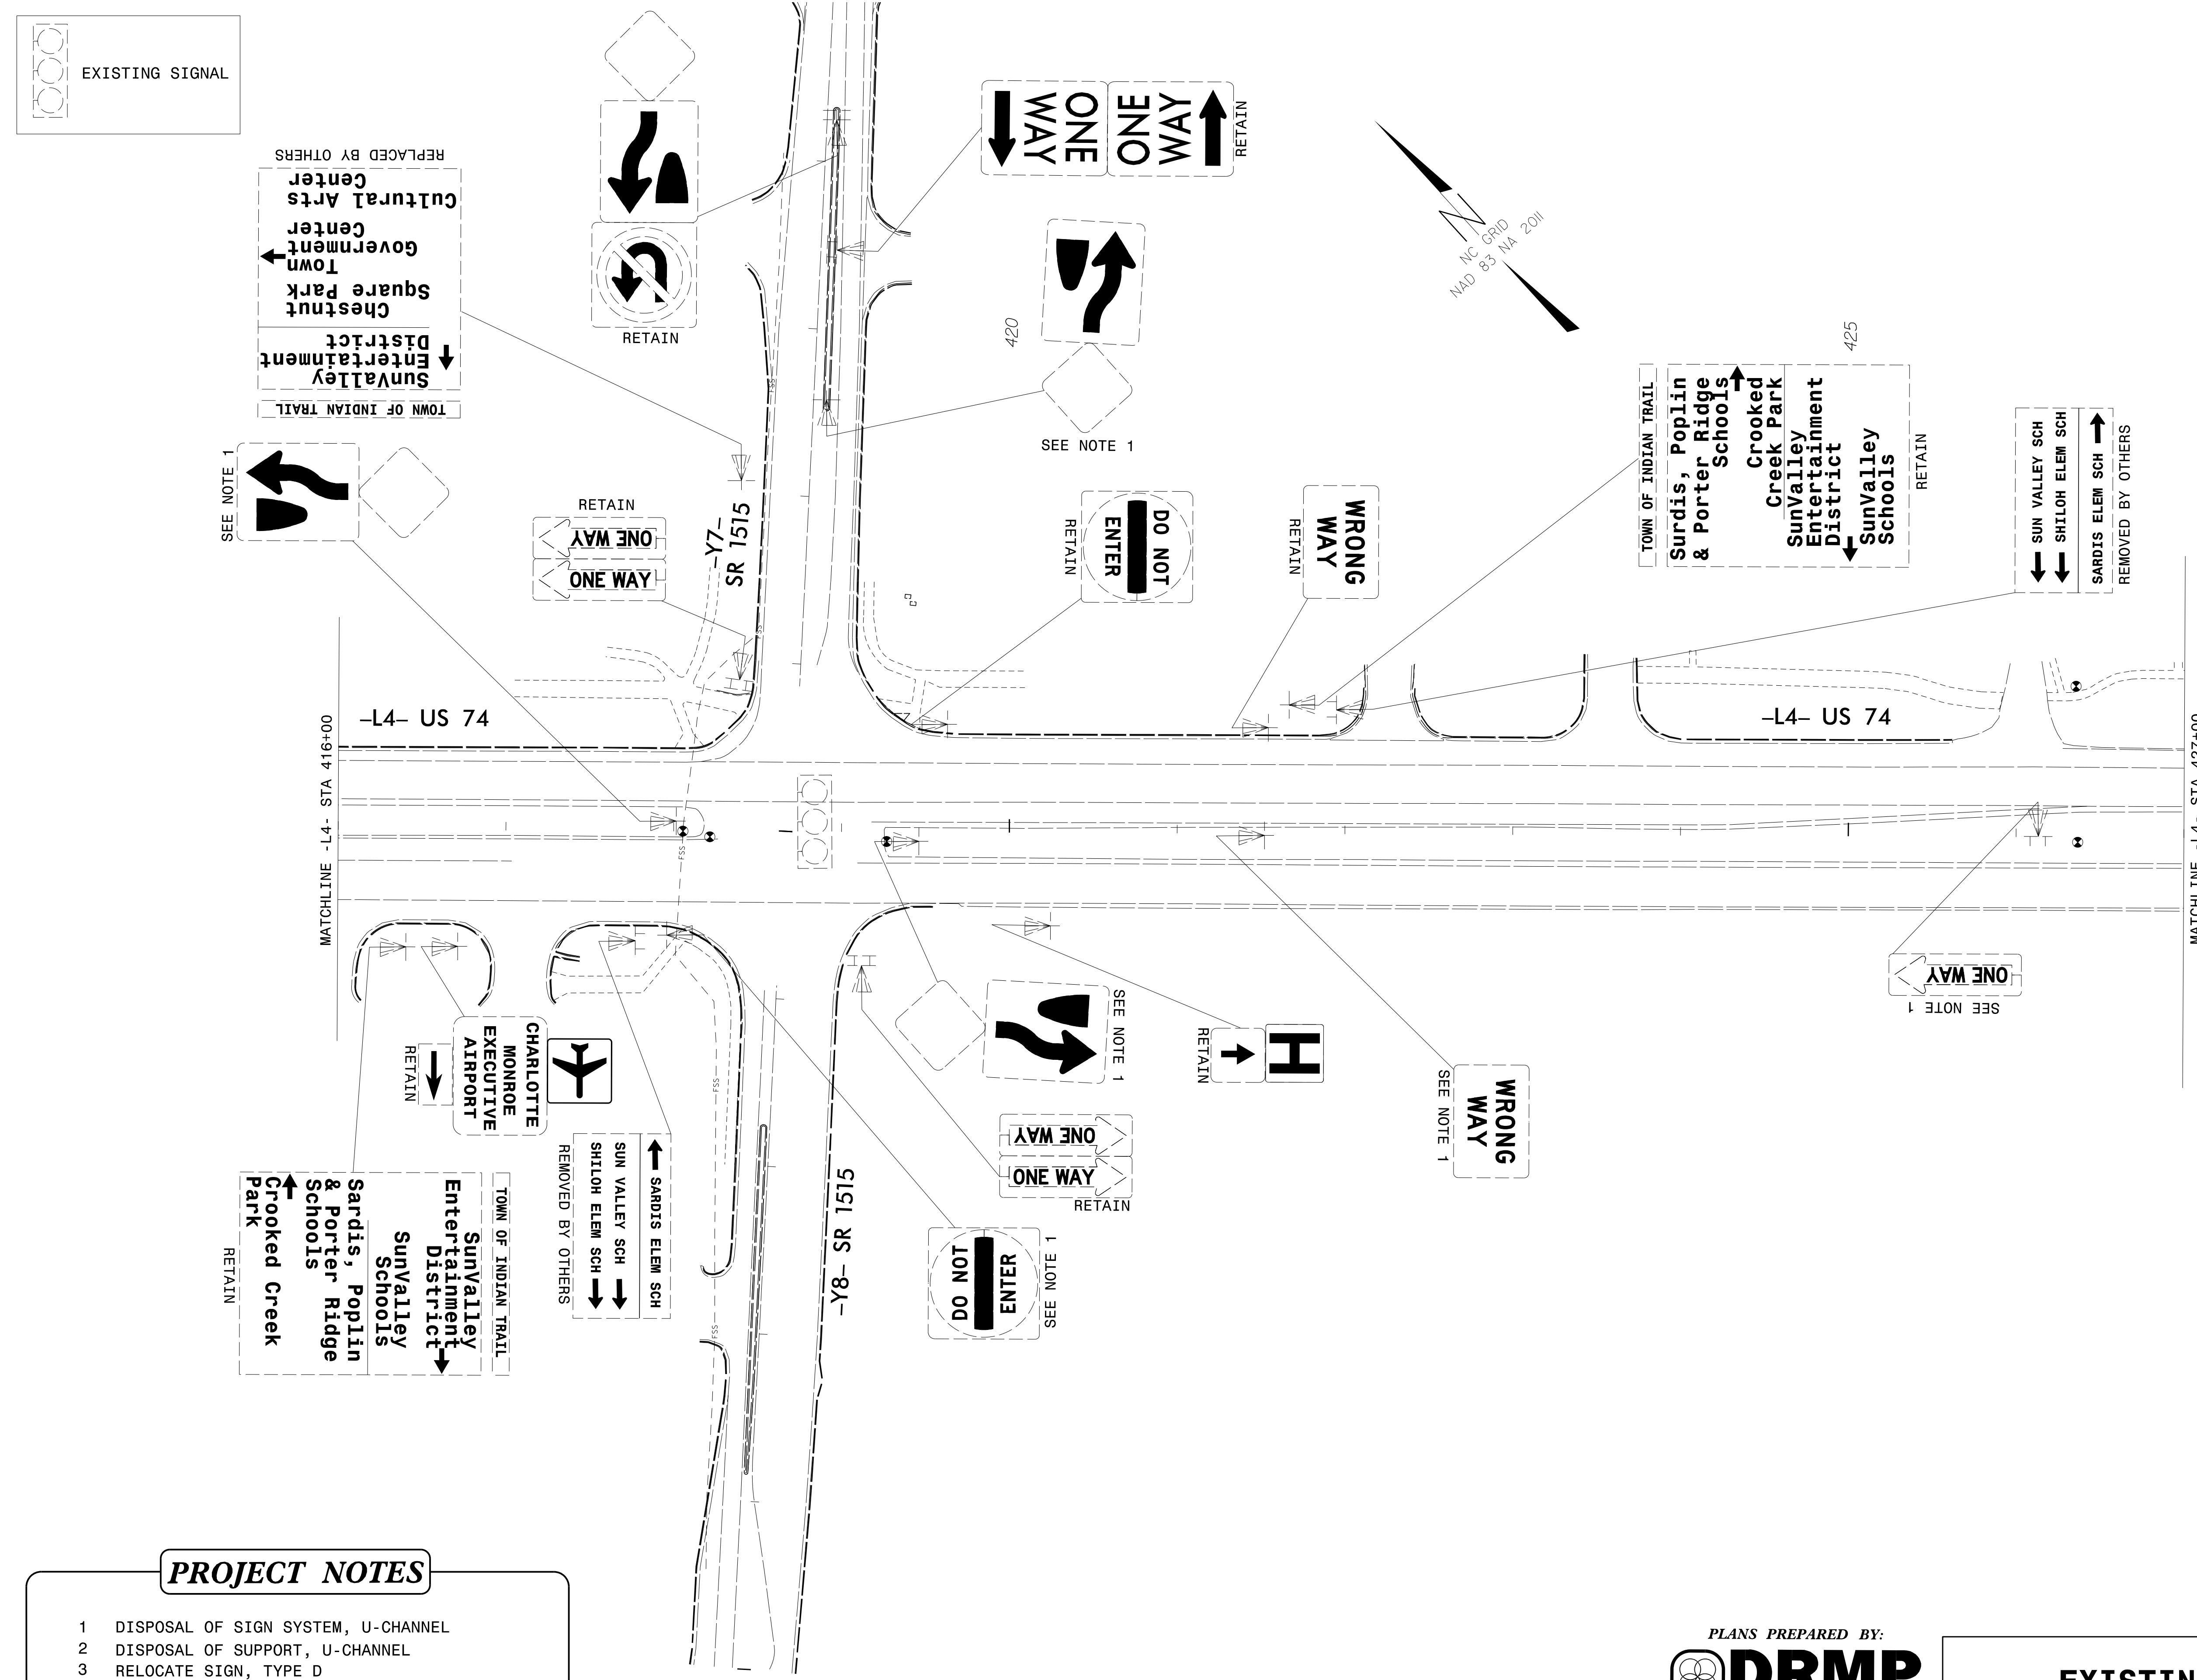

- PROJECT NOTES**
- 1 DISPOSAL OF SIGN SYSTEM, U-CHANNEL
 - 2 DISPOSAL OF SUPPORT, U-CHANNEL
 - 3 RELOCATE SIGN, TYPE D
 - 4 SIGN ERECTION, RELOCATE SIGN TYPE D

PLANS PREPARED BY:

DRMP
ENGINEERS • PLANNERS • SCIENTISTS

DRMP, INC.
5950 FAIRVIEW ROAD, SUITE 300
CHARLOTTE, NC 28210
NC LICENSE NO. C-2213 • (704) 332-2289

EXISTING SIGNING

-L4- STA 416+00 TO -L4- STA 427+00

9/1/2016
 N:\T\office\Signing\CADD\Signing Layout Plans\W5520_SGN_SGN25.dgn
 User: rmissen