
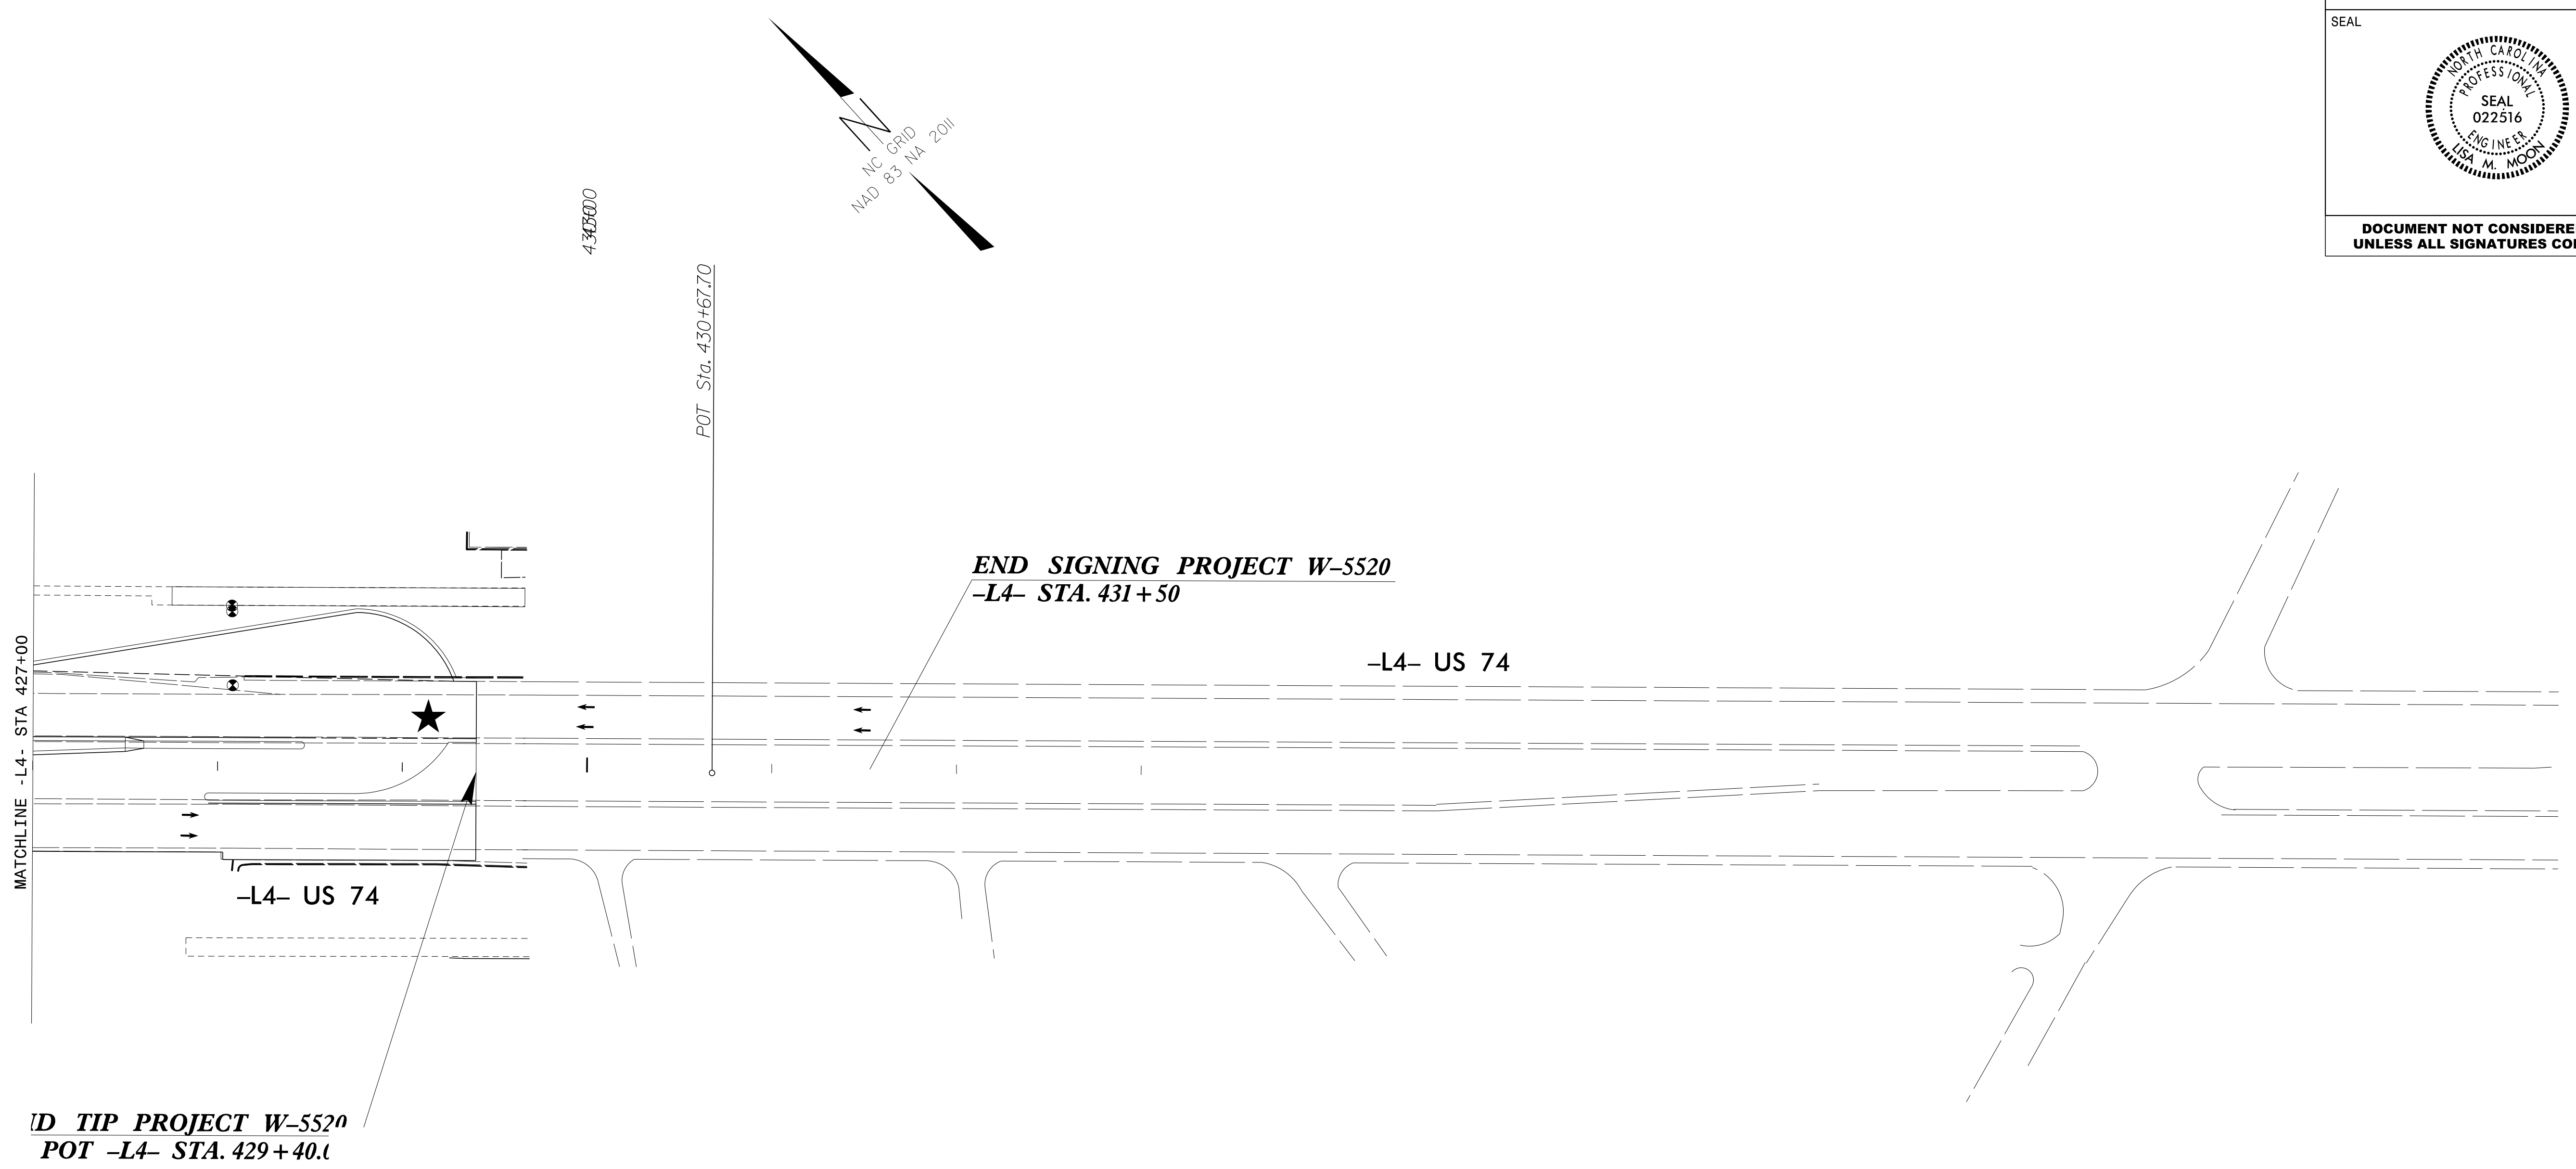


PROJECT REFERENCE NO. W-5520	SHEET NO. SIGN-27
APPROVED: <i>Lisa M. Moon</i>	
DATE: 9/1/2016	
SEAL	
	
DOCUMENT NOT CONSIDERED FINAL UNLESS ALL SIGNATURES COMPLETED	



ID TIP PROJECT W-5520
POT -L4- STA. 429+40.6

END SIGNING PROJECT W-5520
-L4- STA. 431+50

PROJECT NOTES

- 1 DISPOSAL OF SIGN SYSTEM, U-CHANNEL
- 2 DISPOSAL OF SUPPORT, U-CHANNEL
- 3 RELOCATE SIGN, TYPE D
- 4 SIGN ERECTION, RELOCATE SIGN TYPE D

PLANS PREPARED BY:



DRMP
 ENGINEERS • PLANNERS • SCIENTISTS

DRMP, INC.
 5950 FAIRVIEW ROAD, SUITE 300
 CHARLOTTE, NC 28210
 NC LICENSE NO. C-2213 • (704) 332-2289

EXISTING SIGNING
-L4- STA 427+00 TO -L4- STA 431+50

9/1/2016
 N:\T\office\cadd\signing\Layout\Plans\W5520_SGN_SGN27.dgn
 User:trnissen