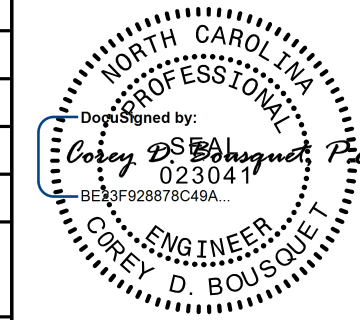


5/14/99
 I:\NOV-2016\0845\PROJECTS\2013\A2013114.00_DRWP - W-5520_InclanTrail-US_74\Design\Utilities\Engineering\UC\Proj\W5520_Ut.pfl_UC10_esh.dgn
 5/14/2016 08:45
 S:\AS\PROJECTS\2013\A2013114.00_DRWP - W-5520_InclanTrail-US_74\Design\Utilities\Engineering\UC\Proj\W5520_Ut.pfl_UC10_esh.dgn
 5/14/2016 08:45

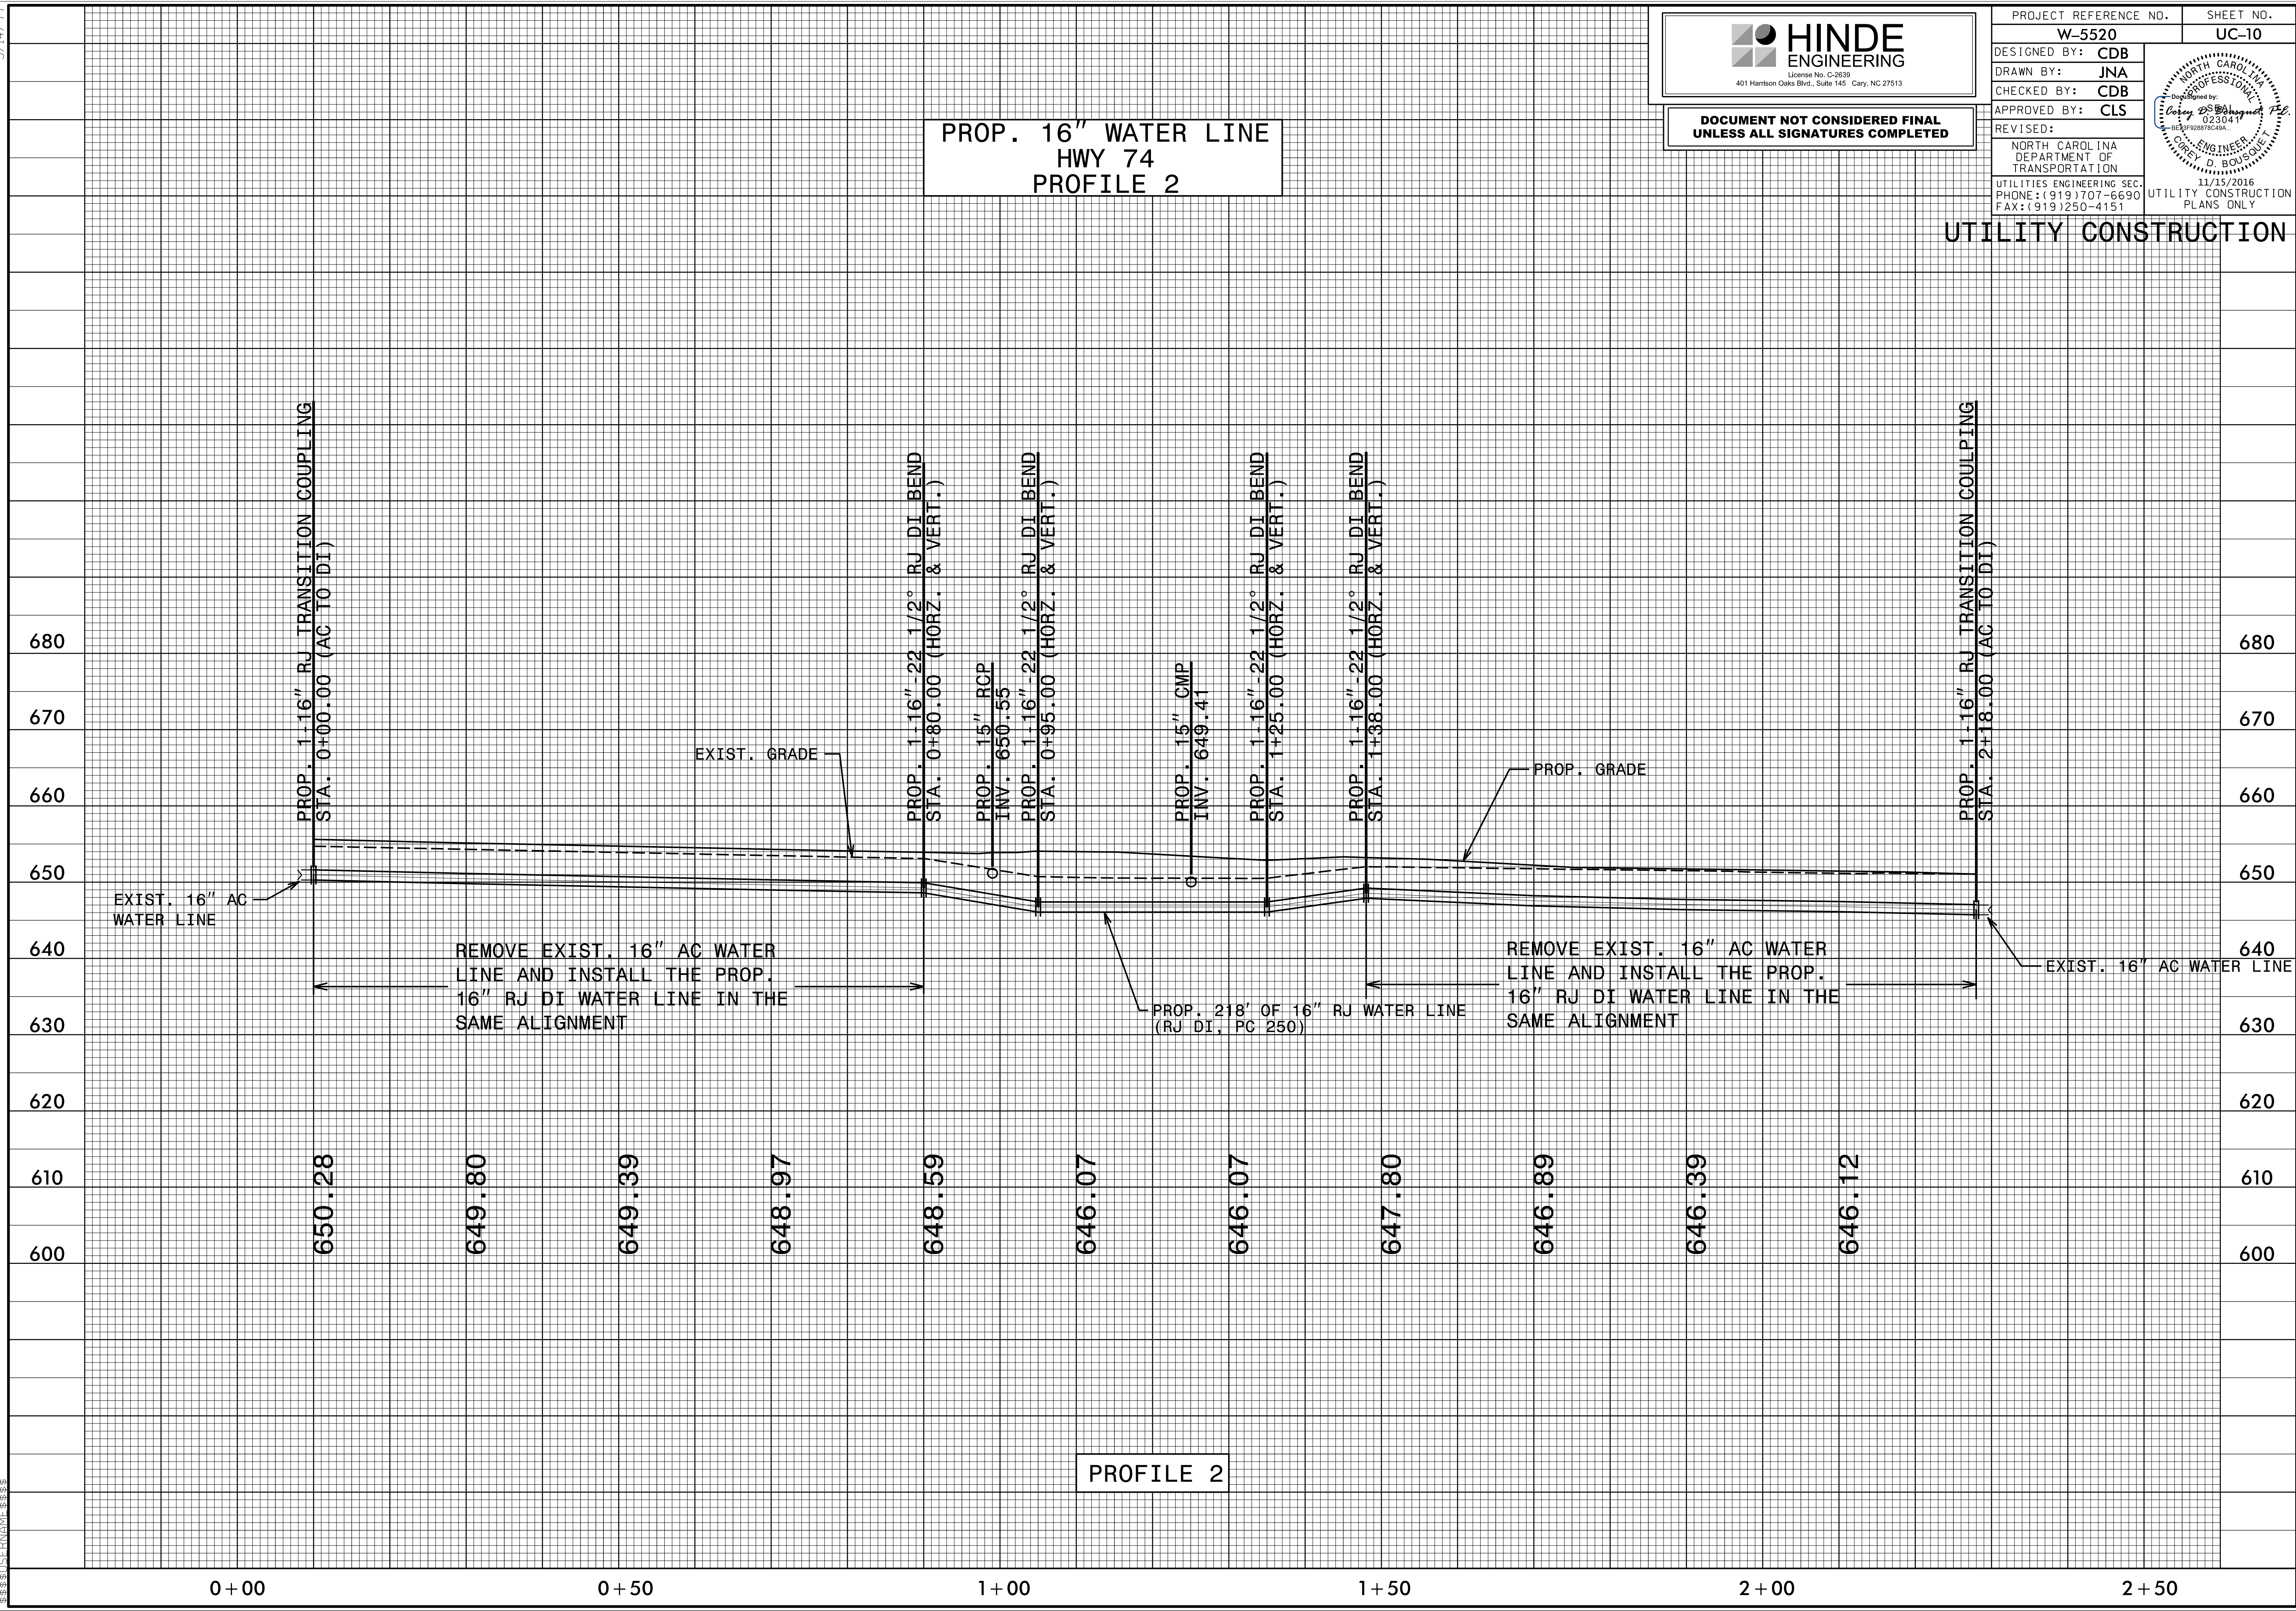

HINDE ENGINEERING
Licensed No. C-2639
401 Harrison Oaks Blvd., Suite 145, Cary, NC 27513

**DOCUMENT NOT CONSIDERED FINAL
UNLESS ALL SIGNATURES COMPLETED**

PROJECT REFERENCE NO. W-5520	SHEET NO. UC-10
DESIGNED BY: CDB	
DRAWN BY: JNA	
CHECKED BY: CDB	
APPROVED BY: CLS	
REVISED:	
NORTH CAROLINA DEPARTMENT OF TRANSPORTATION <small>UTILITIES ENGINEERING SEC. PHONE: (919) 707-6690 FAX: (919) 250-4151</small>	
<small>11/15/2016 UTILITY CONSTRUCTION PLANS ONLY</small>	

**PROP. 16" WATER LINE
HWY 74
PROFILE 2**

UTILITY CONSTRUCTION



PROFILE 2