
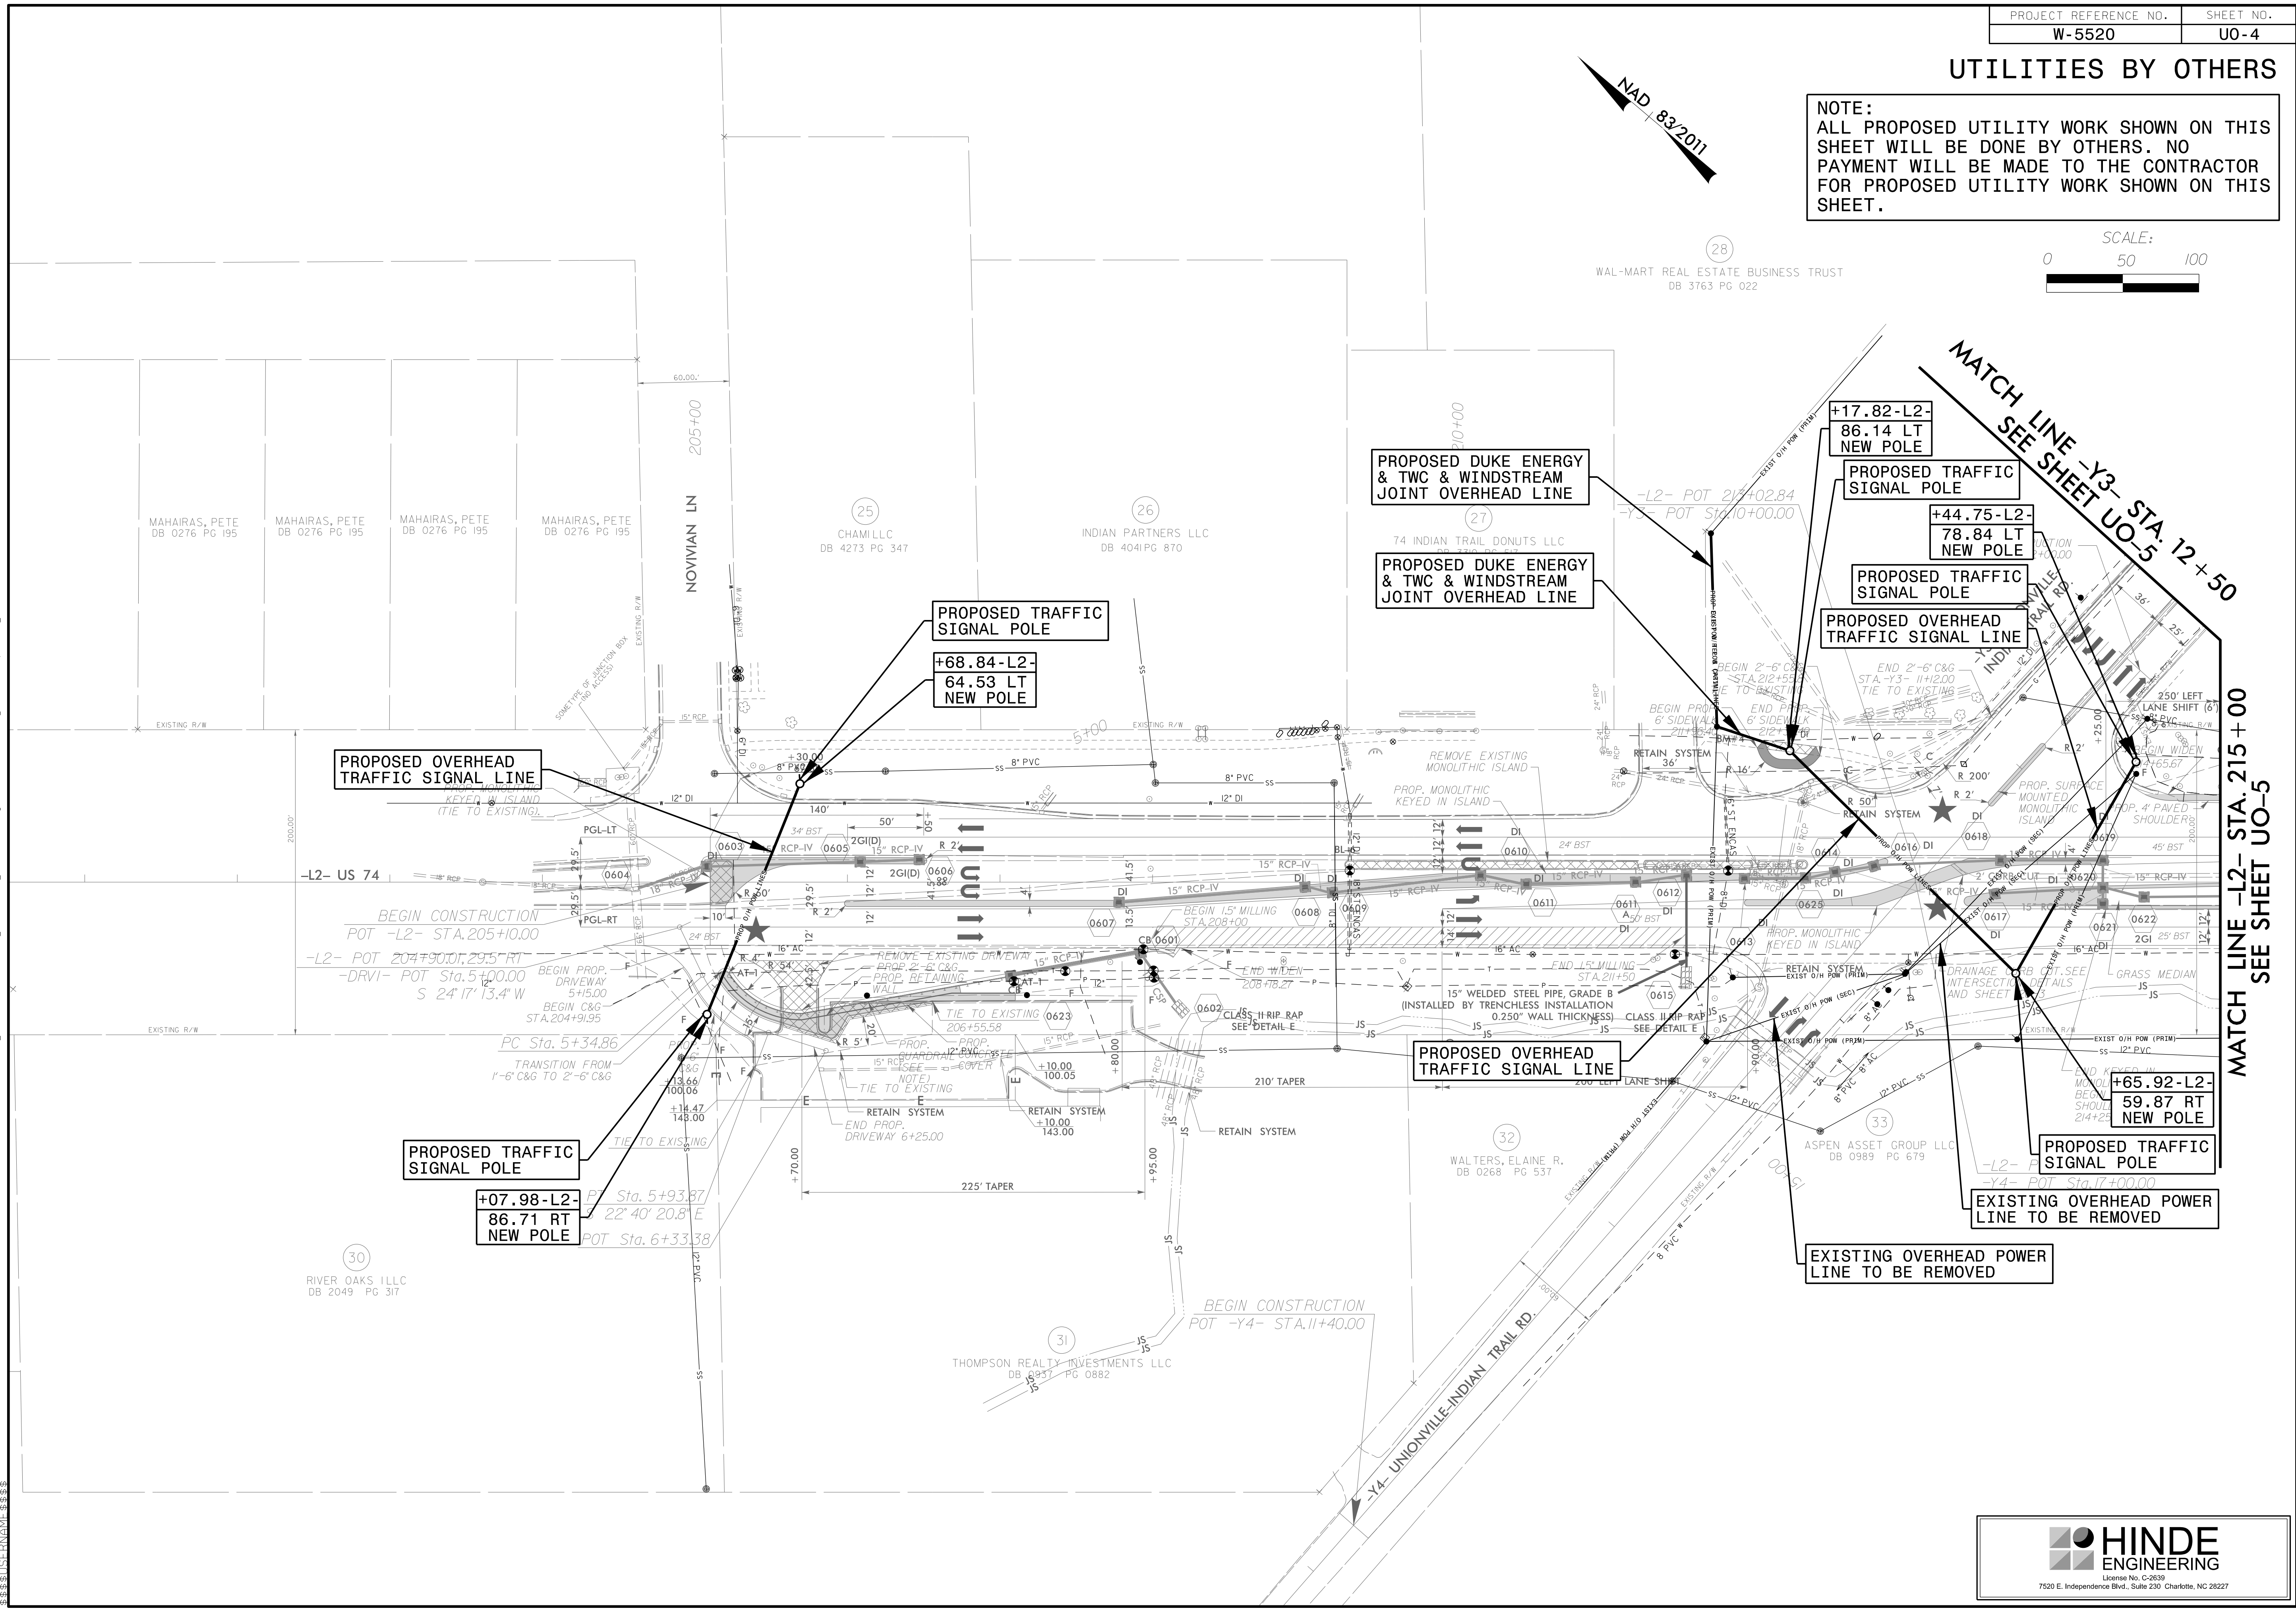


### UTILITIES BY OTHERS

**NOTE:**  
 ALL PROPOSED UTILITY WORK SHOWN ON THIS SHEET WILL BE DONE BY OTHERS. NO PAYMENT WILL BE MADE TO THE CONTRACTOR FOR PROPOSED UTILITY WORK SHOWN ON THIS SHEET.

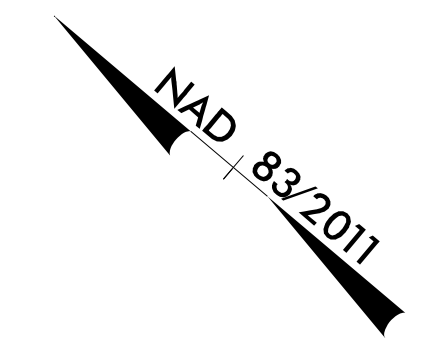

2016-10-10 10:30 PROJECTS\2013\A2013114.00 DRMP - W-5520 IndianTrail-US 74\Design\Utilities\Engineering\UB0\Proj\W5520-ut-rd\6\_U004\_psh.dgn  
 2016-10-10 10:30 PROJECTS\2013\A2013114.00 DRMP - W-5520 IndianTrail-US 74\Design\Utilities\Engineering\UB0\Proj\W5520-ut-rd\6\_U004\_psh.dgn  
 2016-10-10 10:30 PROJECTS\2013\A2013114.00 DRMP - W-5520 IndianTrail-US 74\Design\Utilities\Engineering\UB0\Proj\W5520-ut-rd\6\_U004\_psh.dgn