
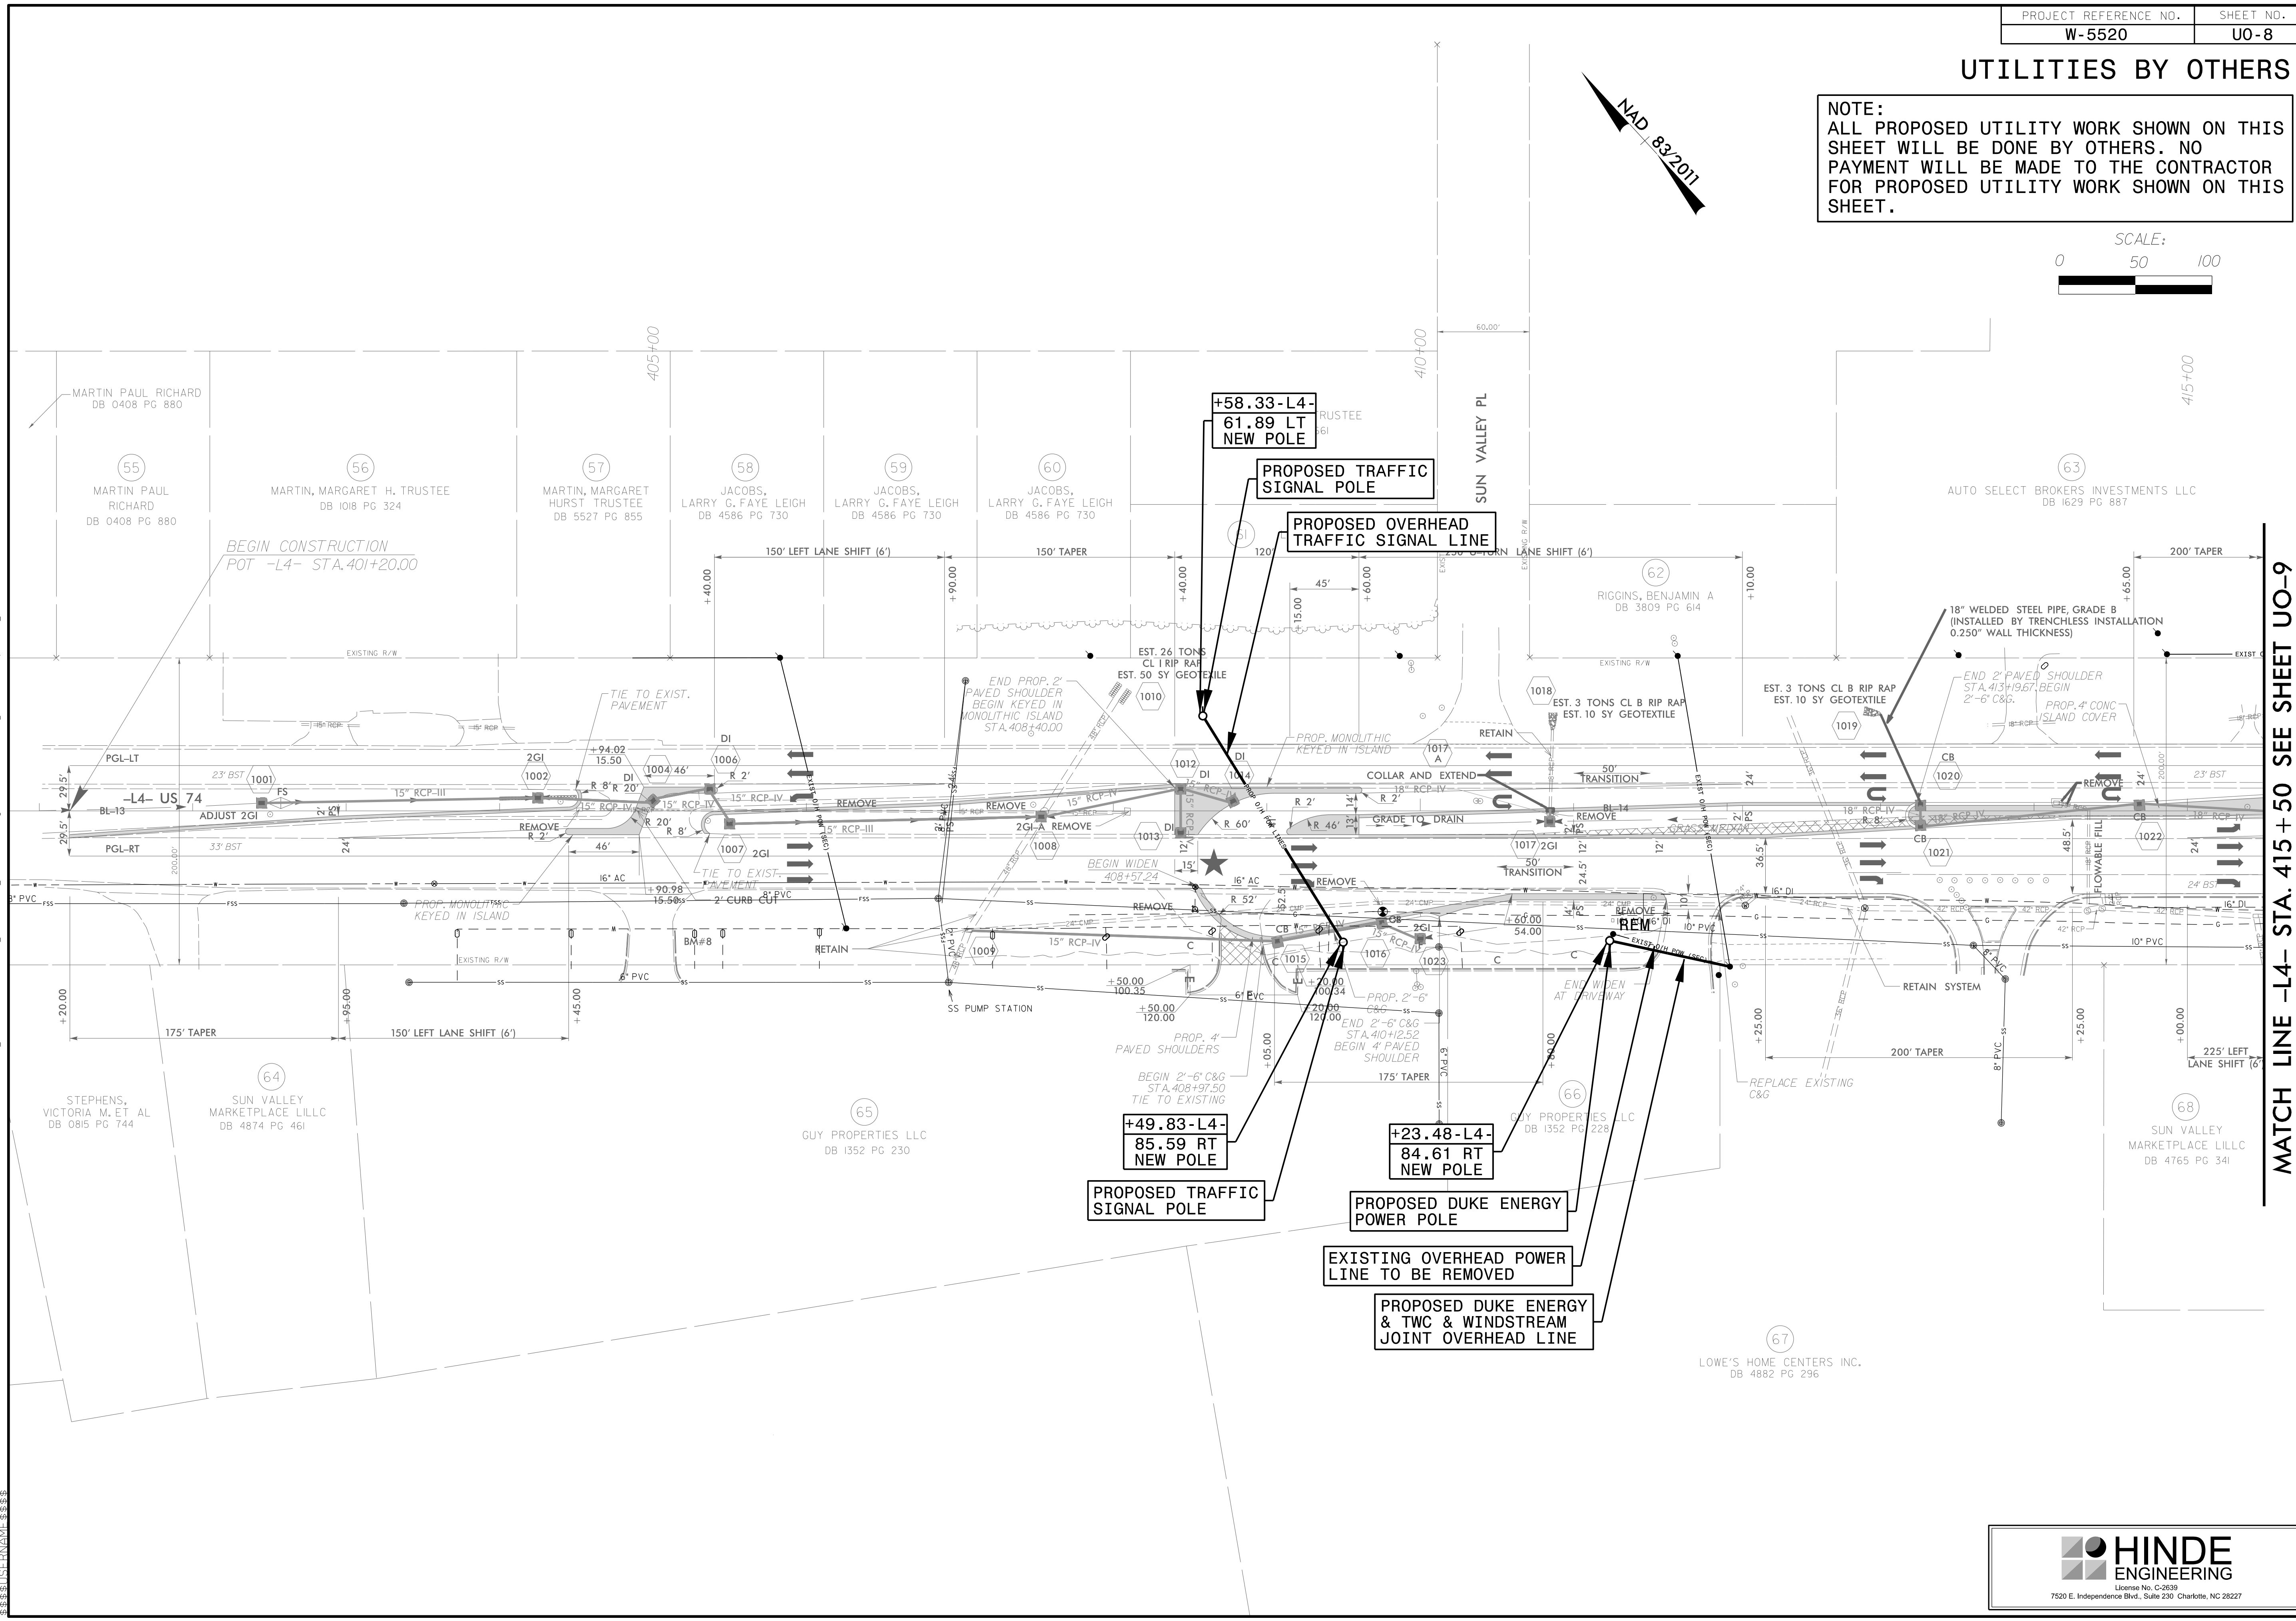


### UTILITIES BY OTHERS

**NOTE:**  
 ALL PROPOSED UTILITY WORK SHOWN ON THIS SHEET WILL BE DONE BY OTHERS. NO PAYMENT WILL BE MADE TO THE CONTRACTOR FOR PROPOSED UTILITY WORK SHOWN ON THIS SHEET.

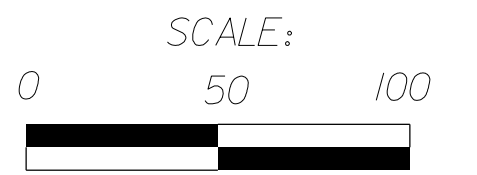

20 AUG 2016 10:30 PROJECTS\2013\A2013114.00 DRMP - W-5520\Design\Utilities\Engineering\UB0\Proj\W5520-ut-rdjl0\_U008\_psh.dgn

MATCH LINE -L4- STA. 415 + 50 SEE SHEET U0-9