


8/23/99

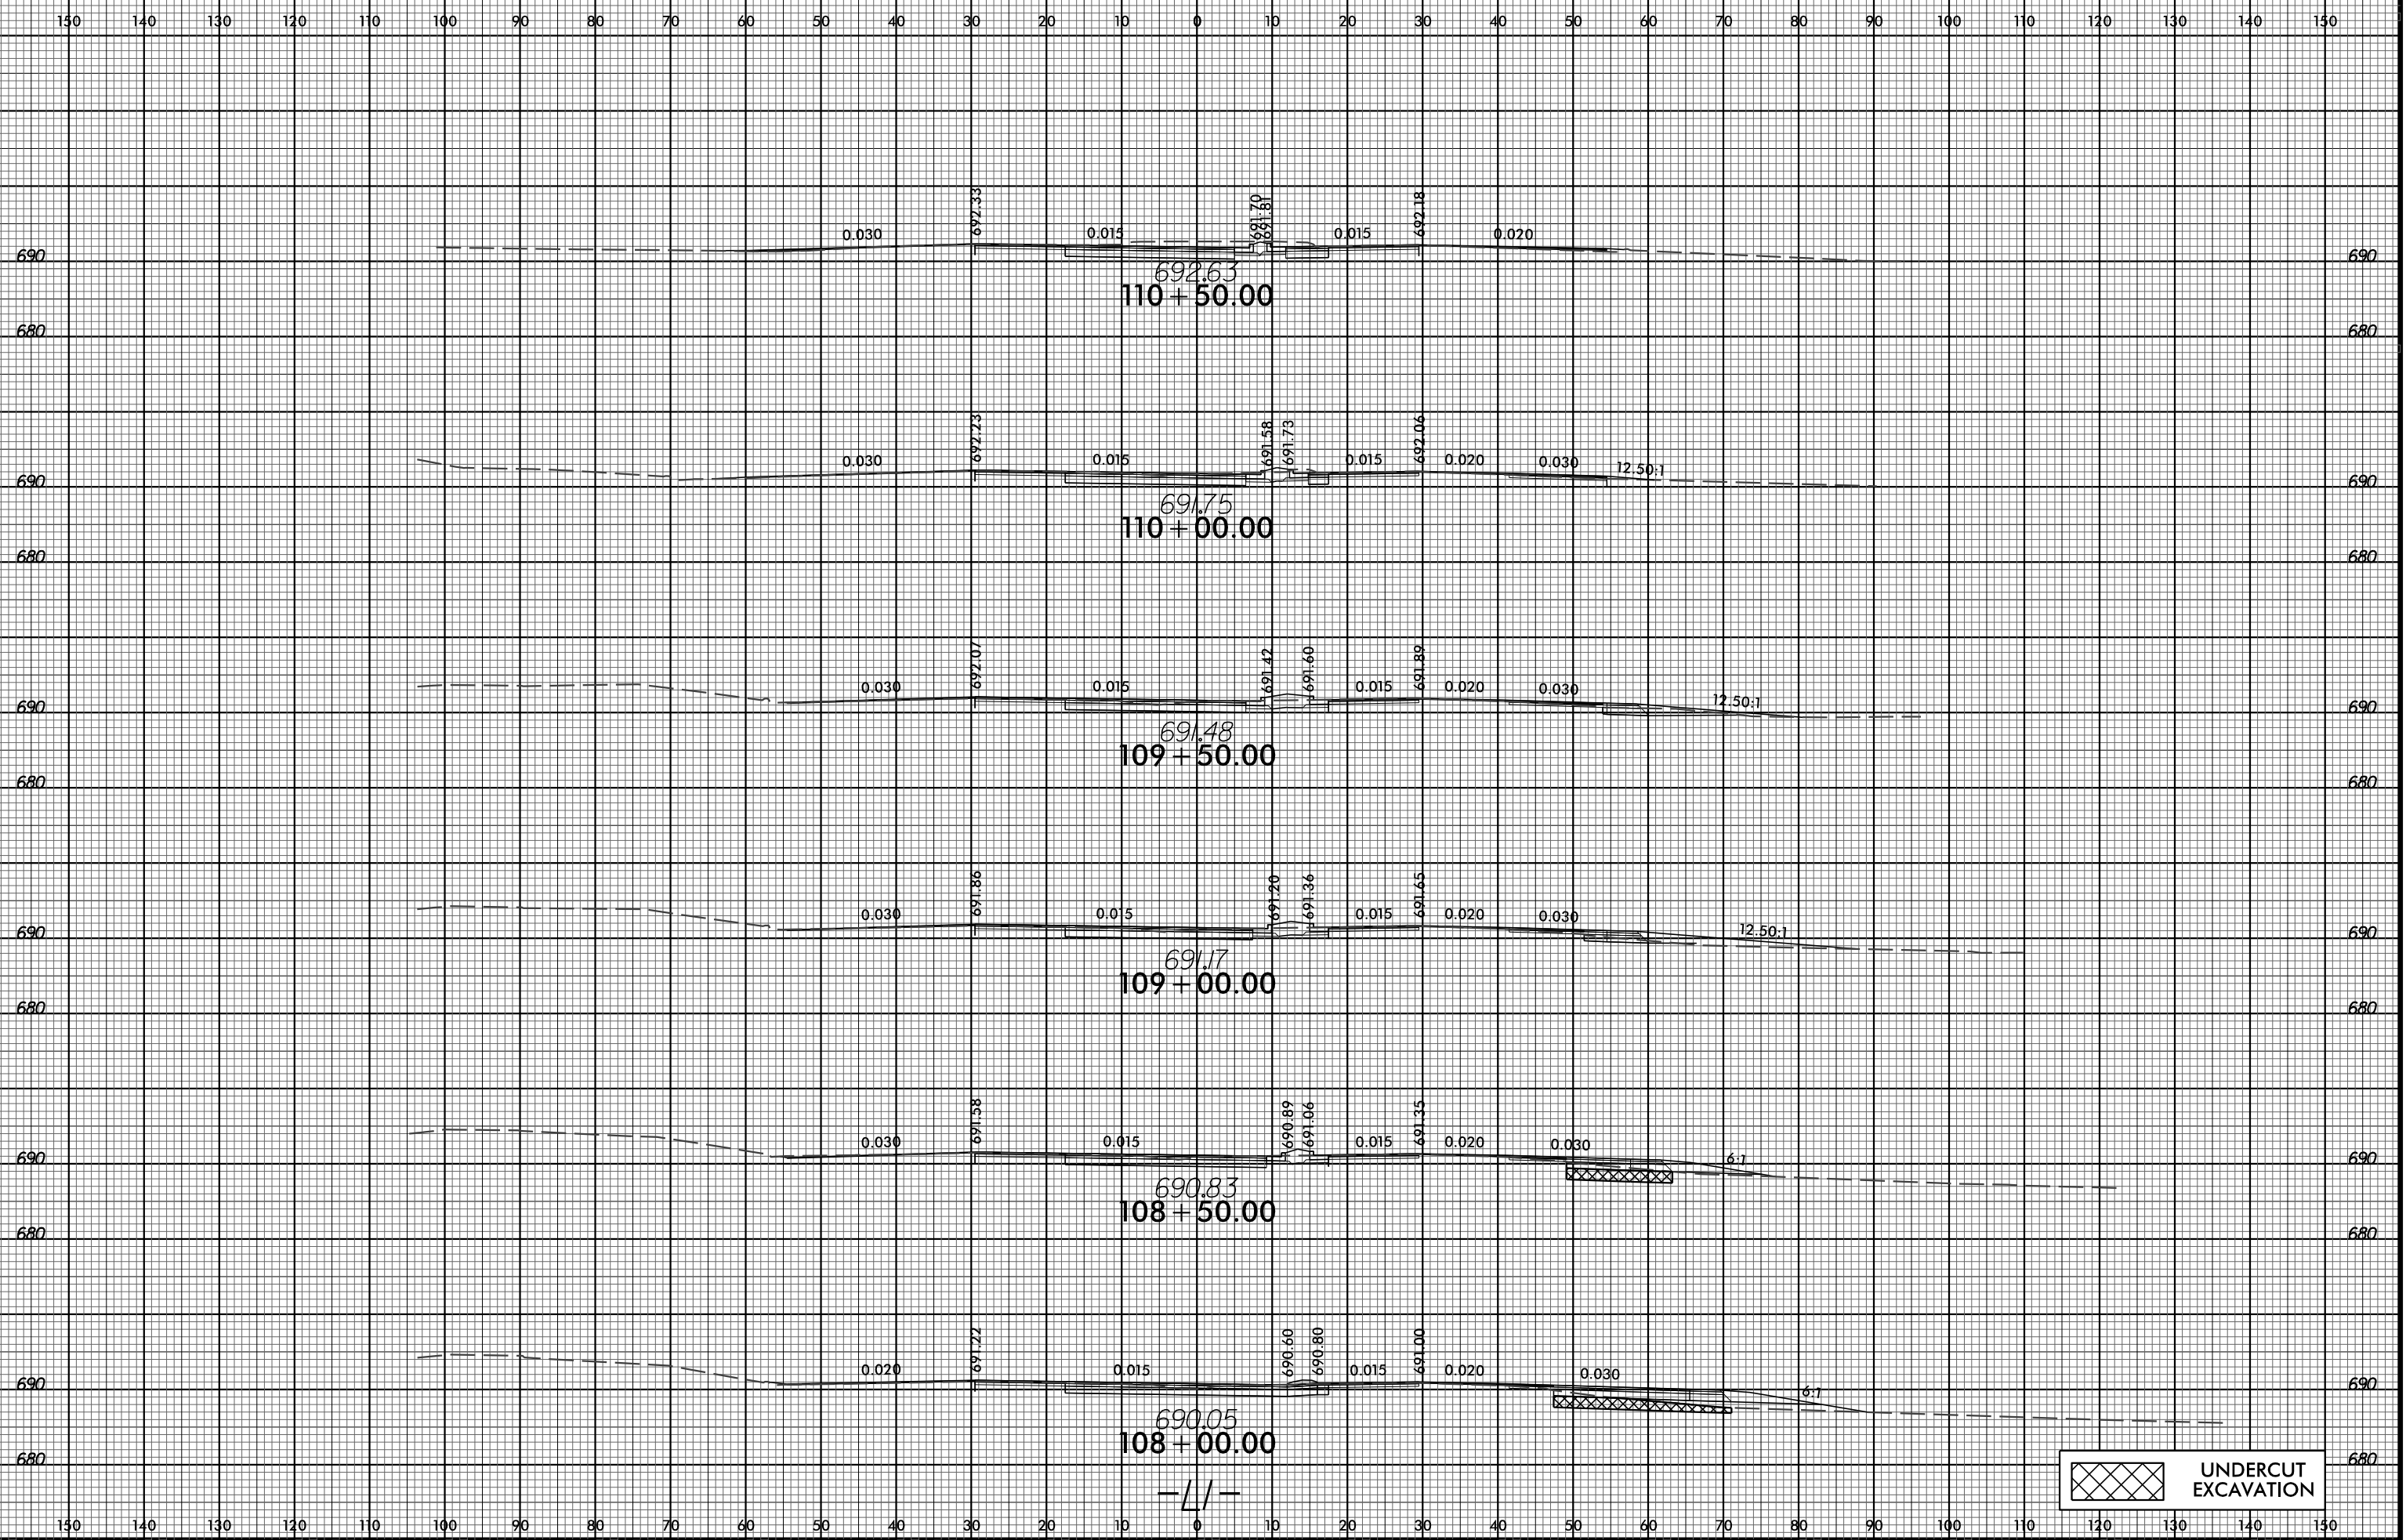

UNDERCUT EXCAVATION

8/2/2016
N:\Roadway\CorridorModeling\W5520_Rdy_xpl.L1.cad.dgn
nwright