


8/23/99

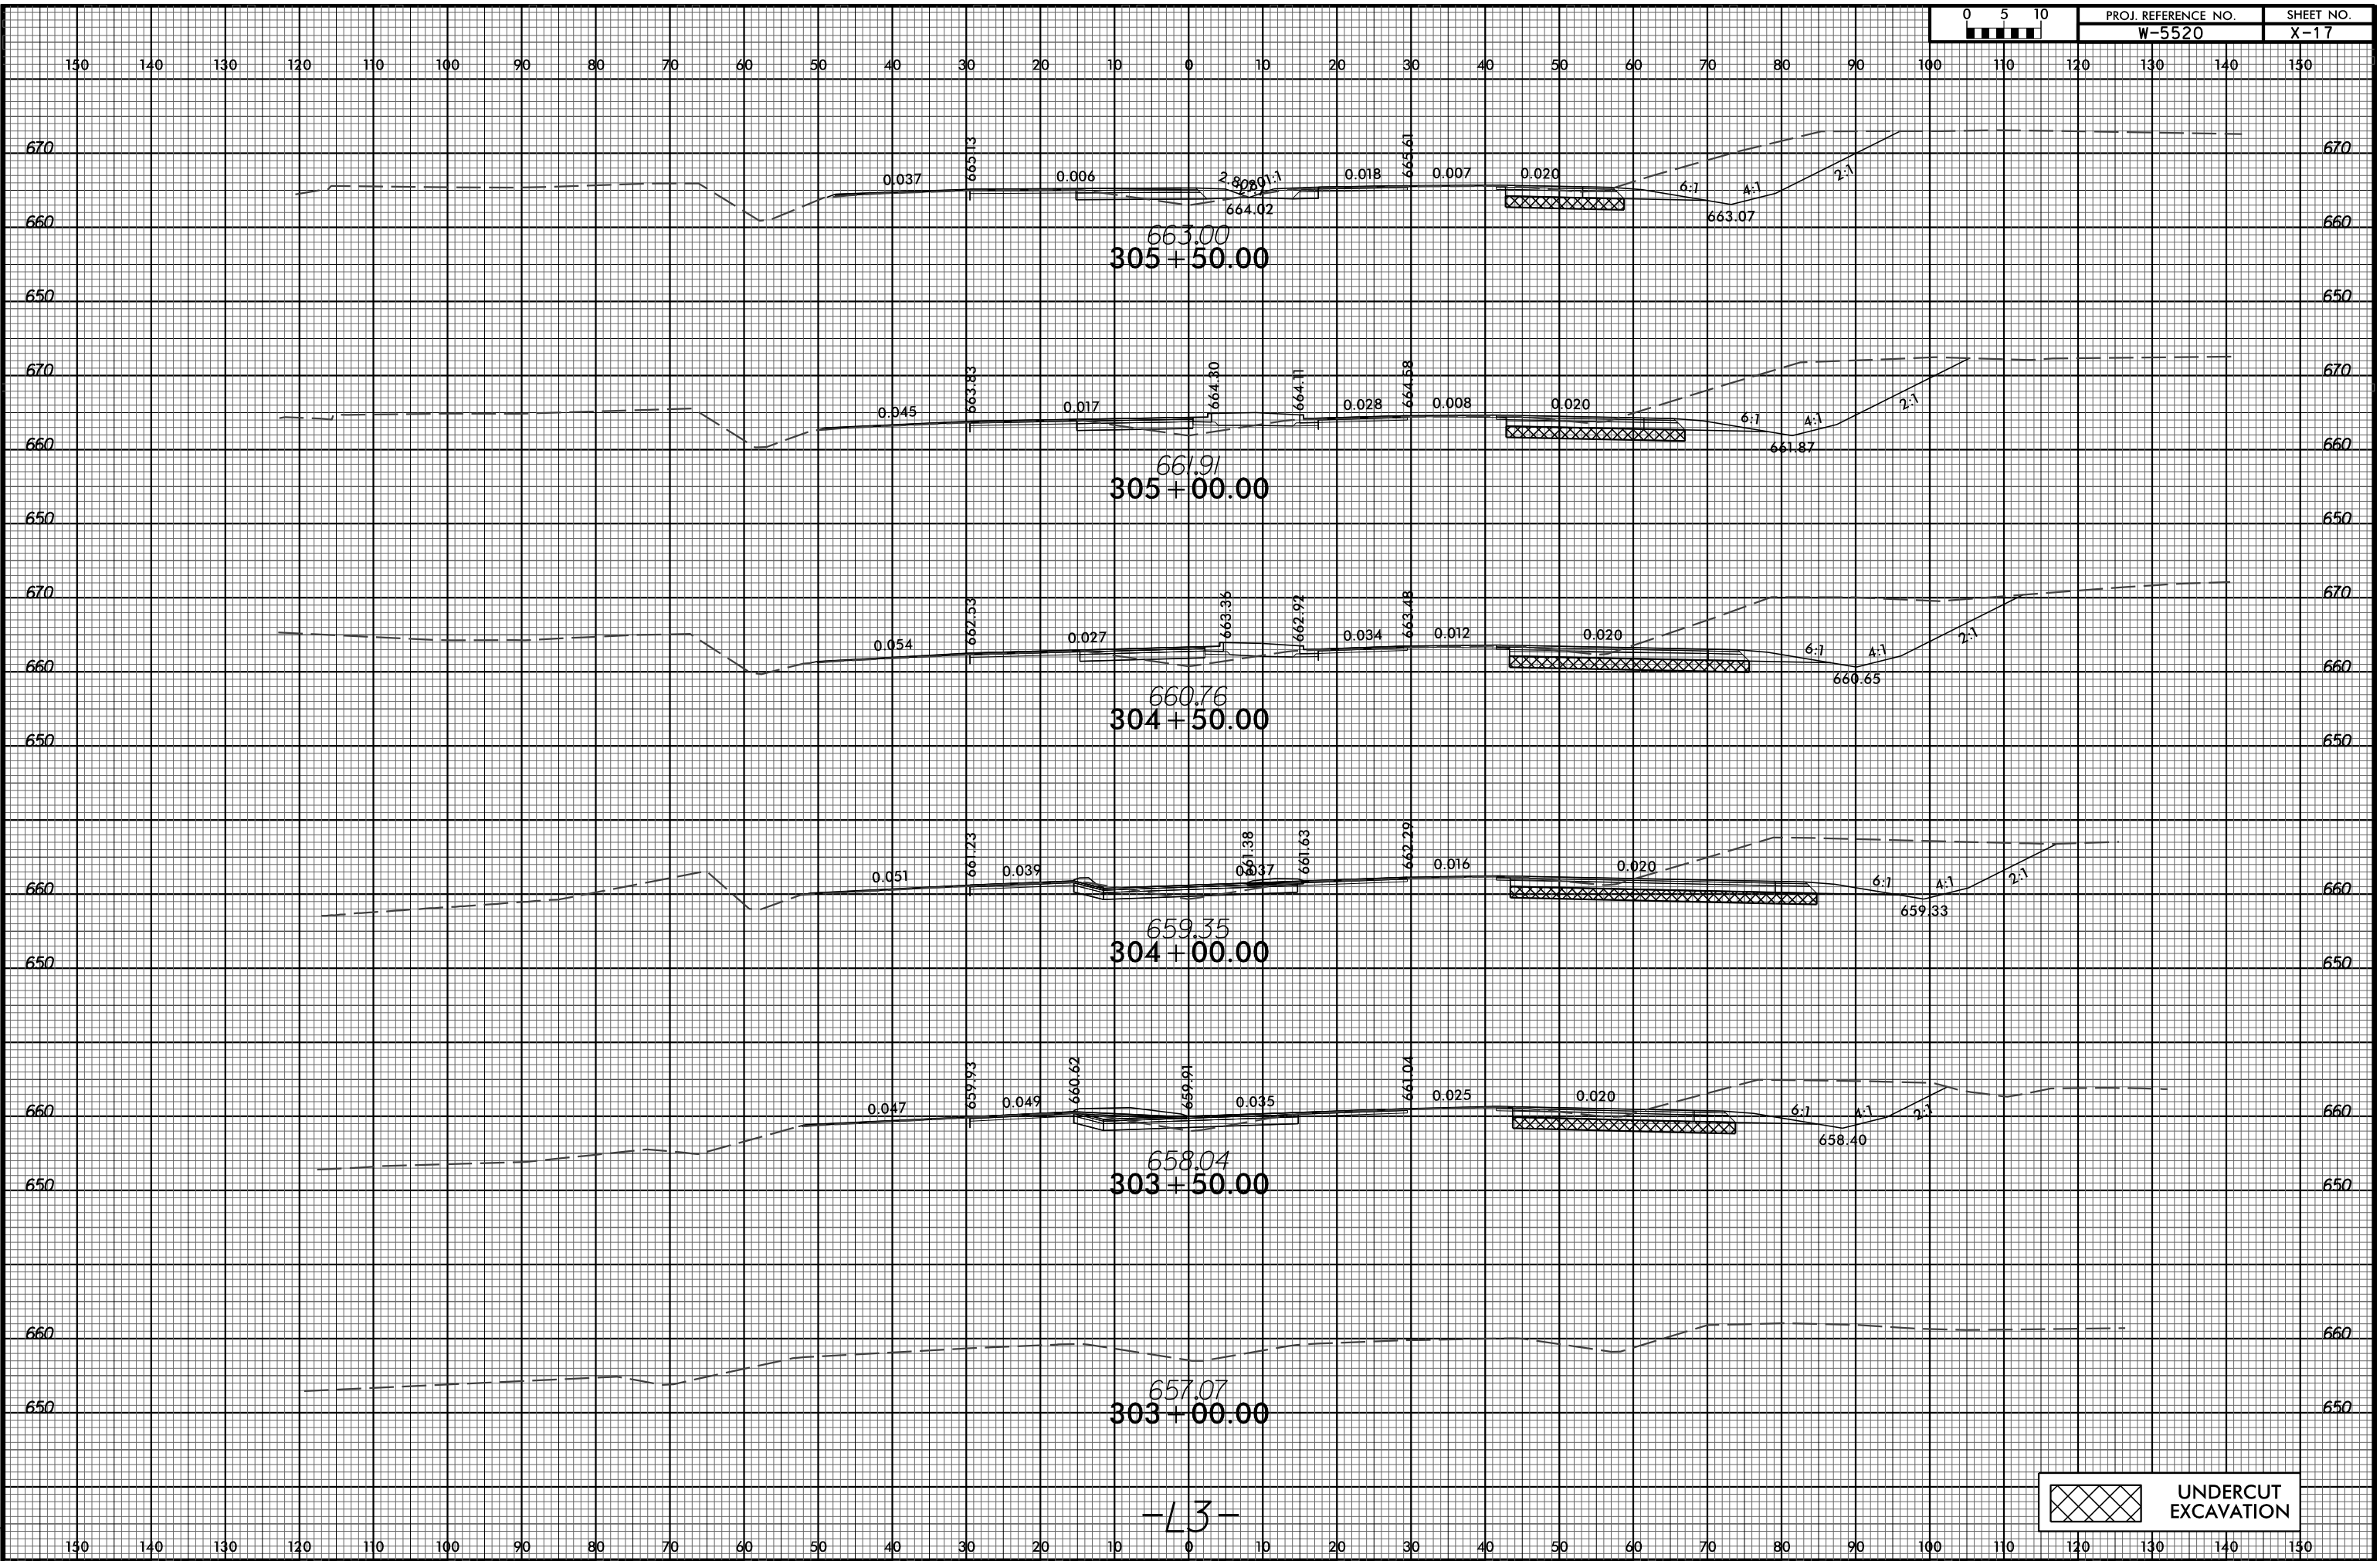

-L3-

UNDERCUT EXCAVATION

8/23/2016
N:\Roadway\CorridorModeling\W5520.Rdy.xpl.L3.sm.dgn