


FOR -Y7ADET- DETOUR USE ONLY

PROJECT REFERENCE NO. U-3109A	SHEET NO. 2B-2
RW SHEET NO.	HYDRAULICS ENGINEER
ROADWAY DESIGN ENGINEER	SEAL
3/13/2017	3/13/2017
Michael Baker Engineering, Inc. 8000 Regency Parkway Suite 600 Cary, NC 27518 INTERNATIONAL License: F-13084	SUNGATE DESIGN GROUP P.A. 915 Jones Franklin Road Raleigh, NC 27608 NC CDR No. C-0900
DOCUMENT NOT CONSIDERED FINAL UNLESS ALL SIGNATURES COMPLETED	

REVISIONS

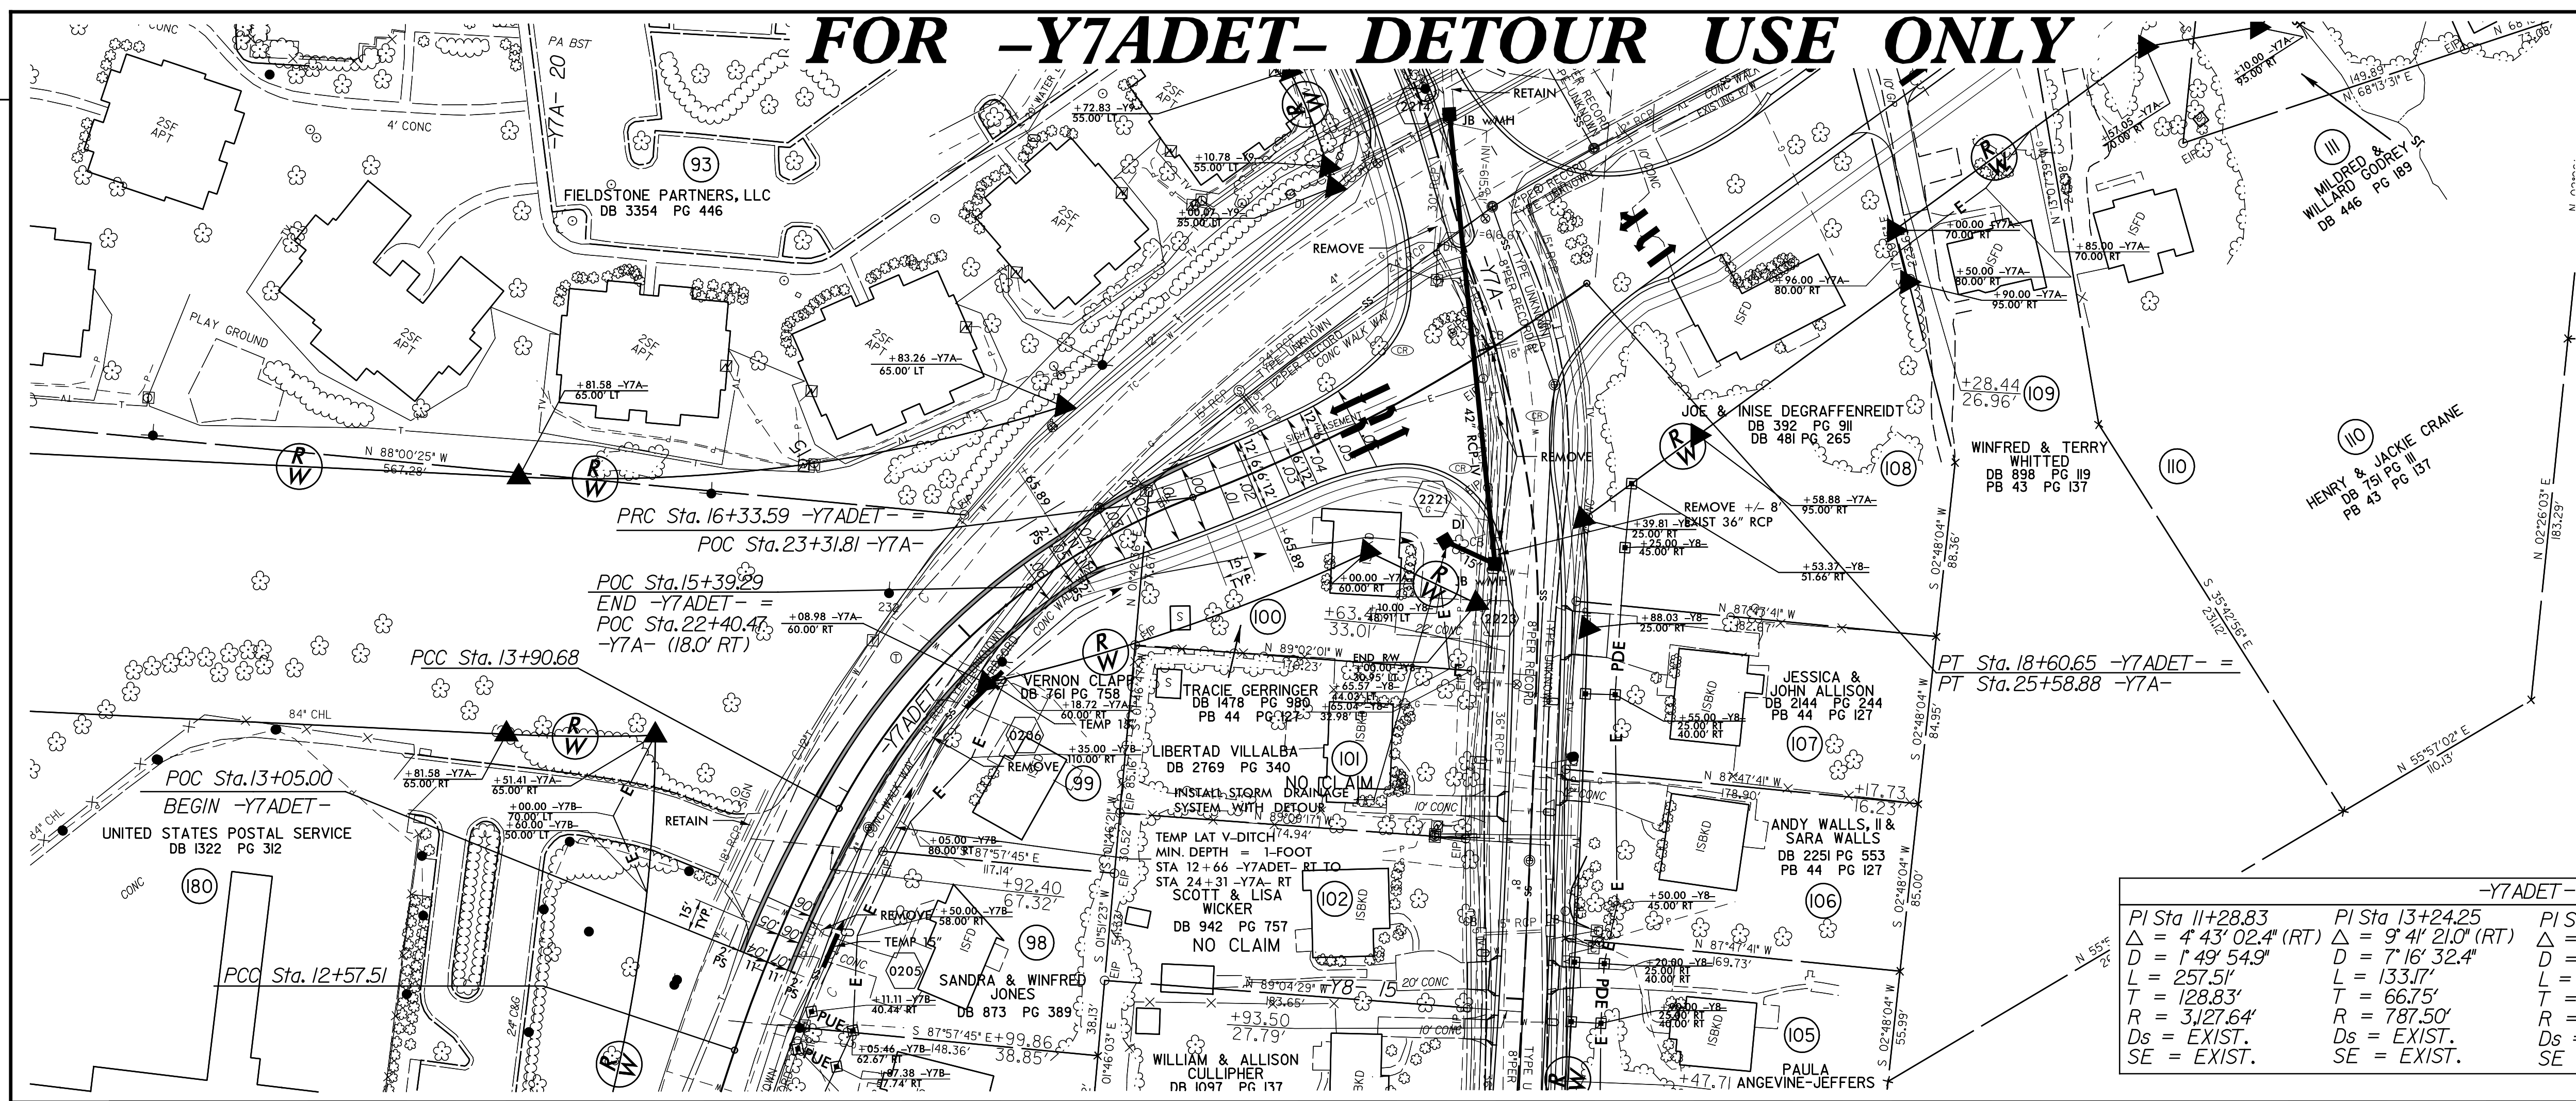

Y7ADET

