


# COAL COMBUSTION PRODUCT PLACEMENT

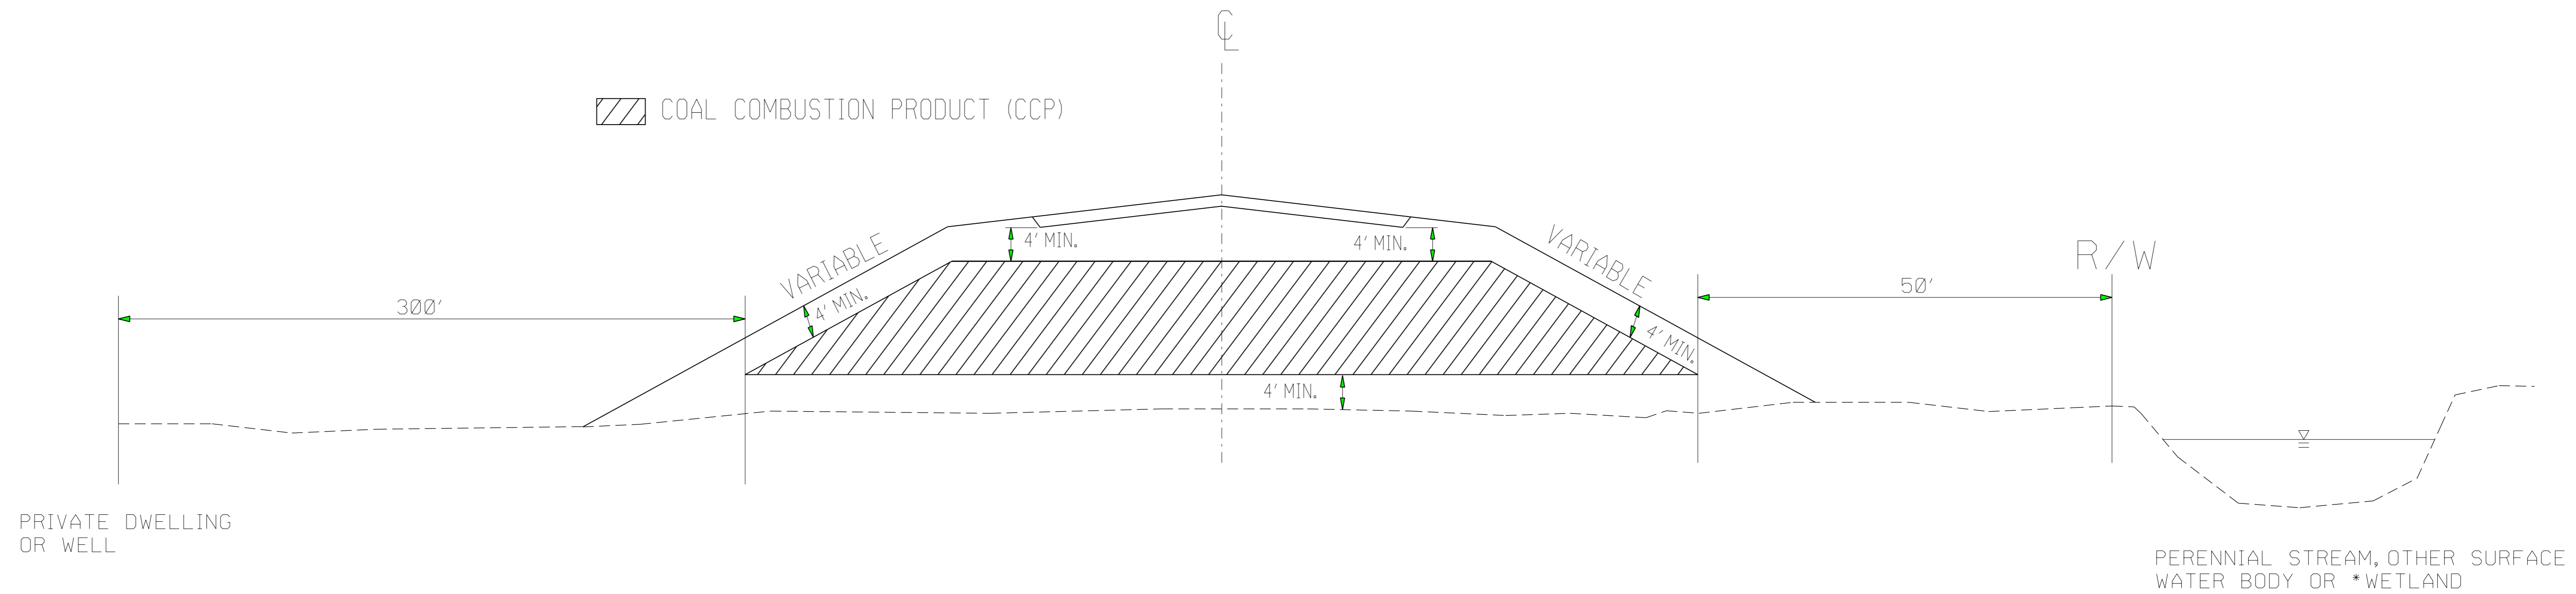

PLACE CCP IN HATCHED AREA IN ACCORDANCE WITH THE PROJECT SPECIAL PROVISIONS

PLACE CCP A MINIMUM OF 5' ABOVE SEASONAL HIGH GROUND WATER


PLACE AT LOCATIONS AS APPROVED BY THE ENGINEER

PLACE SOIL BORROW MATERIAL ON THE OUTSIDE OF CCP AS EACH LIFT OF CCP IS PLACED

\*(OBTAIN PERMISSION FROM ARMY CORPS OF ENGINEERS)

69  
68  
3/7/2017

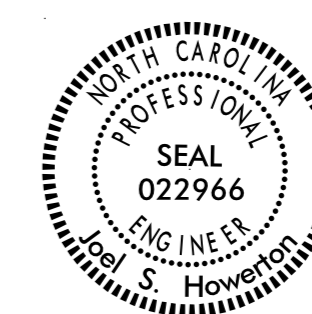

DocuSigned by:  
Joel S. Howerton  
873F3D7DCDC45F...

DOCUMENT NOT CONSIDERED FINAL UNLESS ALL SIGNATURES COMPLETED

**CONTRACT STANDARDS AND DEVELOPMENT UNIT**  
Office 919-707-6950 FAX 919-250-4119

## COAL COMBUSTION PRODUCT PLACEMENT DETAIL

ORIGINAL BY: J.S.H. DATE: 3/16/15  
 MODIFIED BY: DATE:  
 CHECKED BY: DATE:  
 FILE SPEC.: joel/coal combustion material detail.dgn