


PROJECT REFERENCE NO. U-3109A	SHEET NO. 16
RW SHEET NO.	
ROADWAY DESIGN ENGINEER	HYDRAULICS ENGINEER
3/10/2017	3/10/2017
Michael Baker Engineering, Inc. 1087011E07F6435	SUNGATE DESIGN GROUP, P.A. 10884D8C14894C3
Michael Baker Suite 600 Cary, NC 27518 INTERNATIONAL LIC. License: F-1084	915 Jones Franklin Road Raleigh, NC 27606 NC COA No. G-0890

**DOCUMENT NOT CONSIDERED FINAL
UNLESS ALL SIGNATURES COMPLETED**

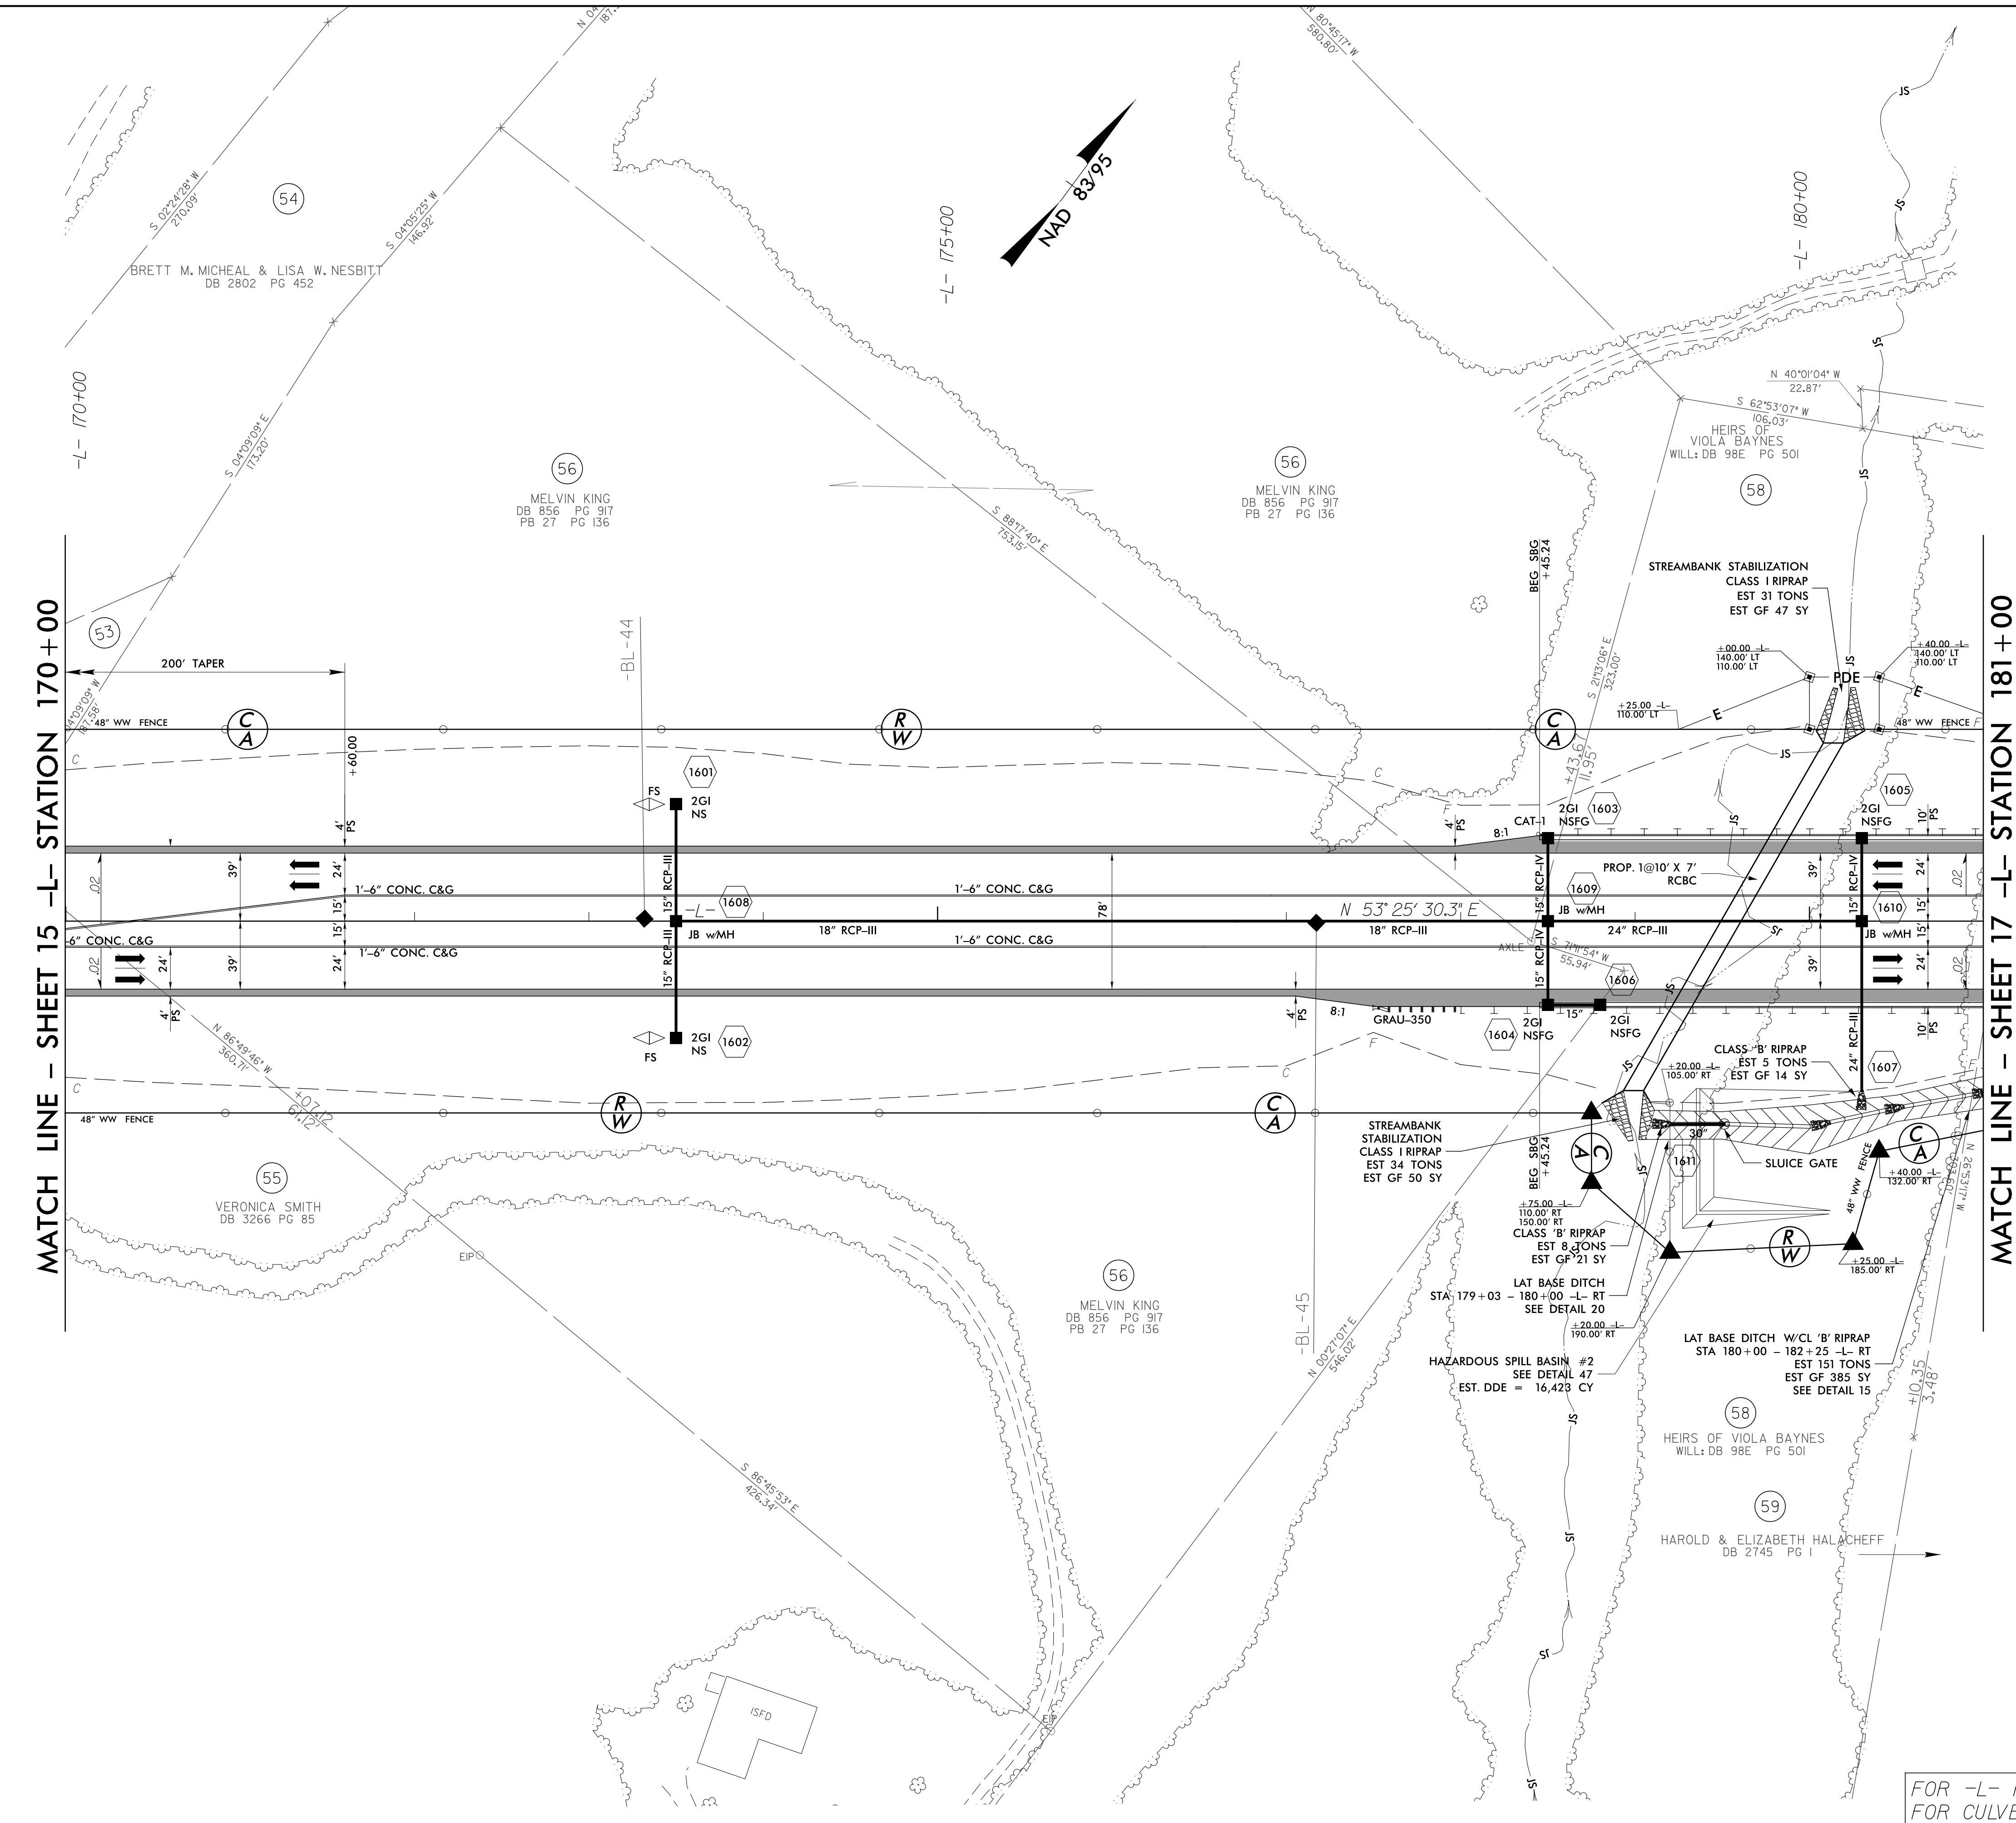

REVISIONS

5/14/99

3/7/2017 3:33:28 PM U:\3109A_rdy.psh_16.dgn
USER: jacob.lucke

FOR -L- PROFILE SEE SHEETS 37 & 38
FOR CULVERT SEE SHEETS C-1 THRU C-15