
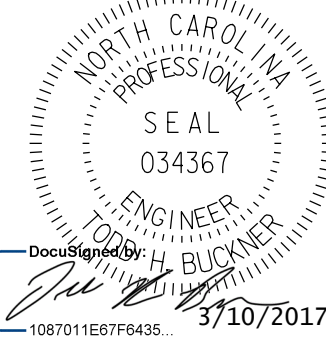
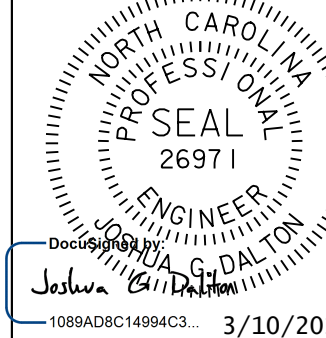
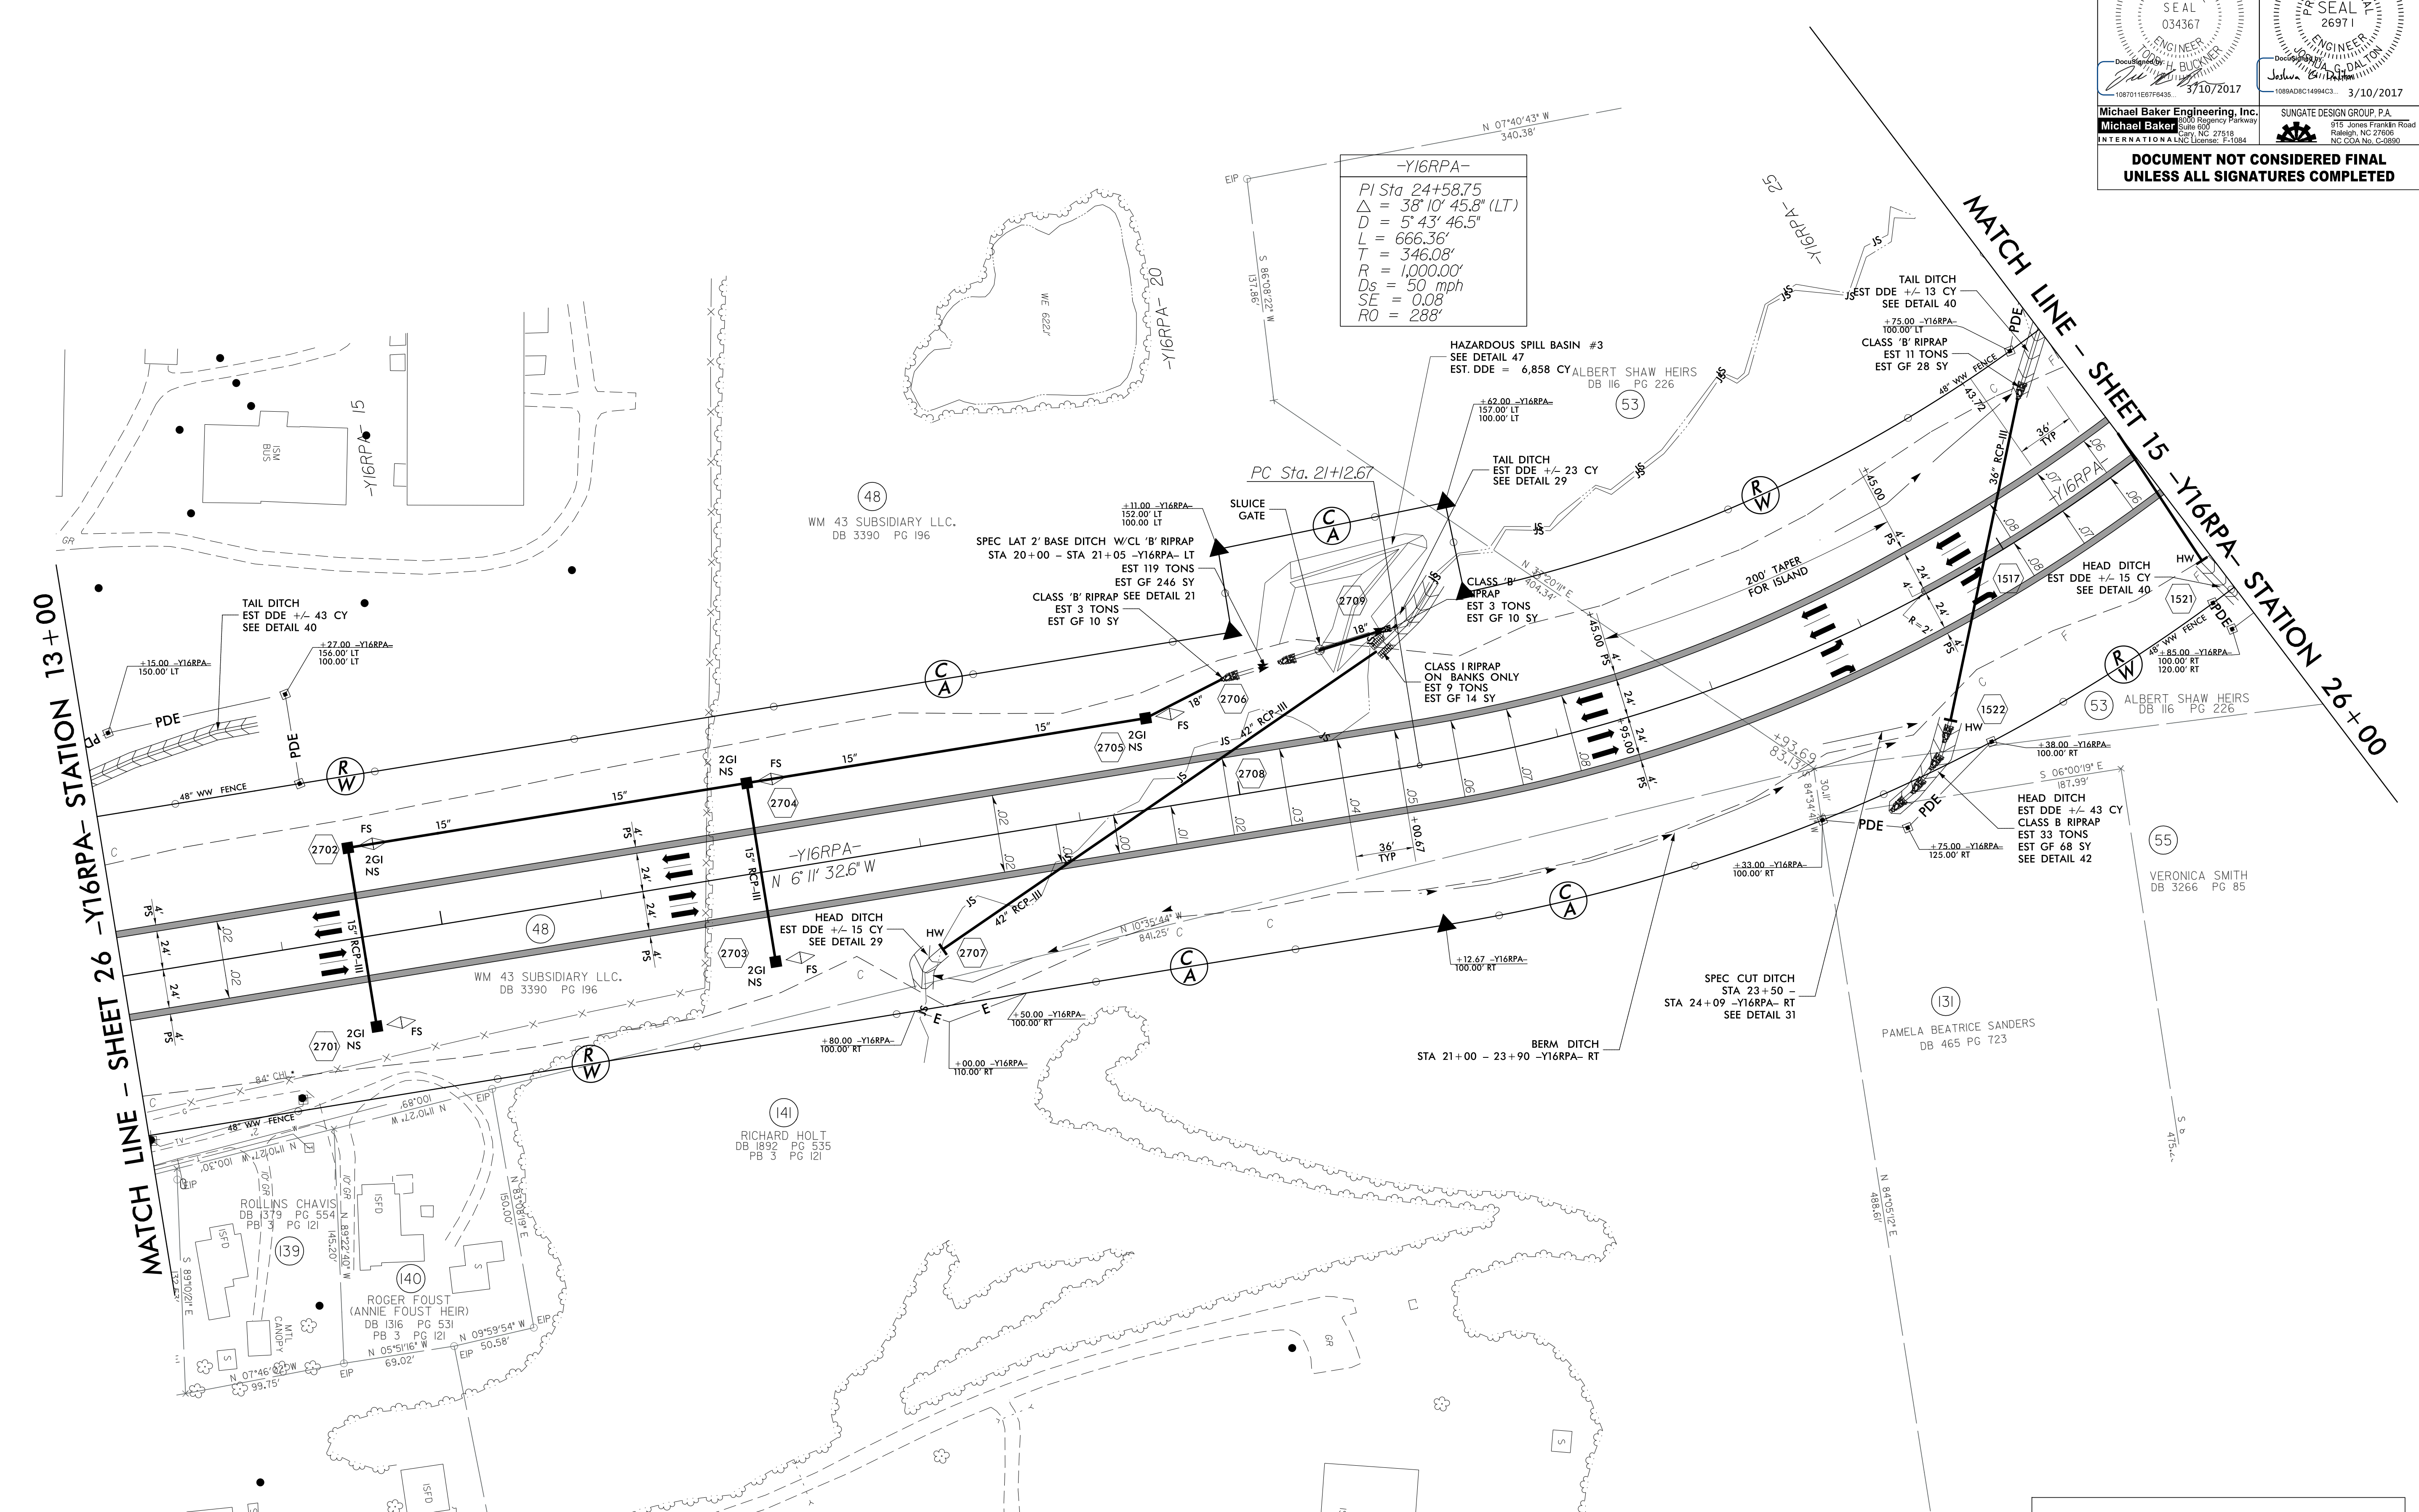


PROJECT REFERENCE NO. U-3109A		SHEET NO. 27	
RW SHEET NO.			
ROADWAY DESIGN ENGINEER		HYDRAULICS ENGINEER	
			
Michael Baker Engineering, Inc. 10000 Regency Parkway Suite 600 Cary, NC 27518 International License: E-1084		SUNGATE DESIGN GROUP, P.A. 915 Jones Franklin Road Raleigh, NC 27608 NC COA No. G-0890	
DOCUMENT NOT CONSIDERED FINAL UNLESS ALL SIGNATURES COMPLETED			

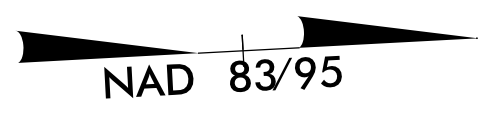

REVISIONS

5/14/99

2/24/2017 1:52:21 PM U:\3109A_rdu_psh_27.dgn
USER: goodrich

FOR -Y13- PROFILE SEE SHEET 50