
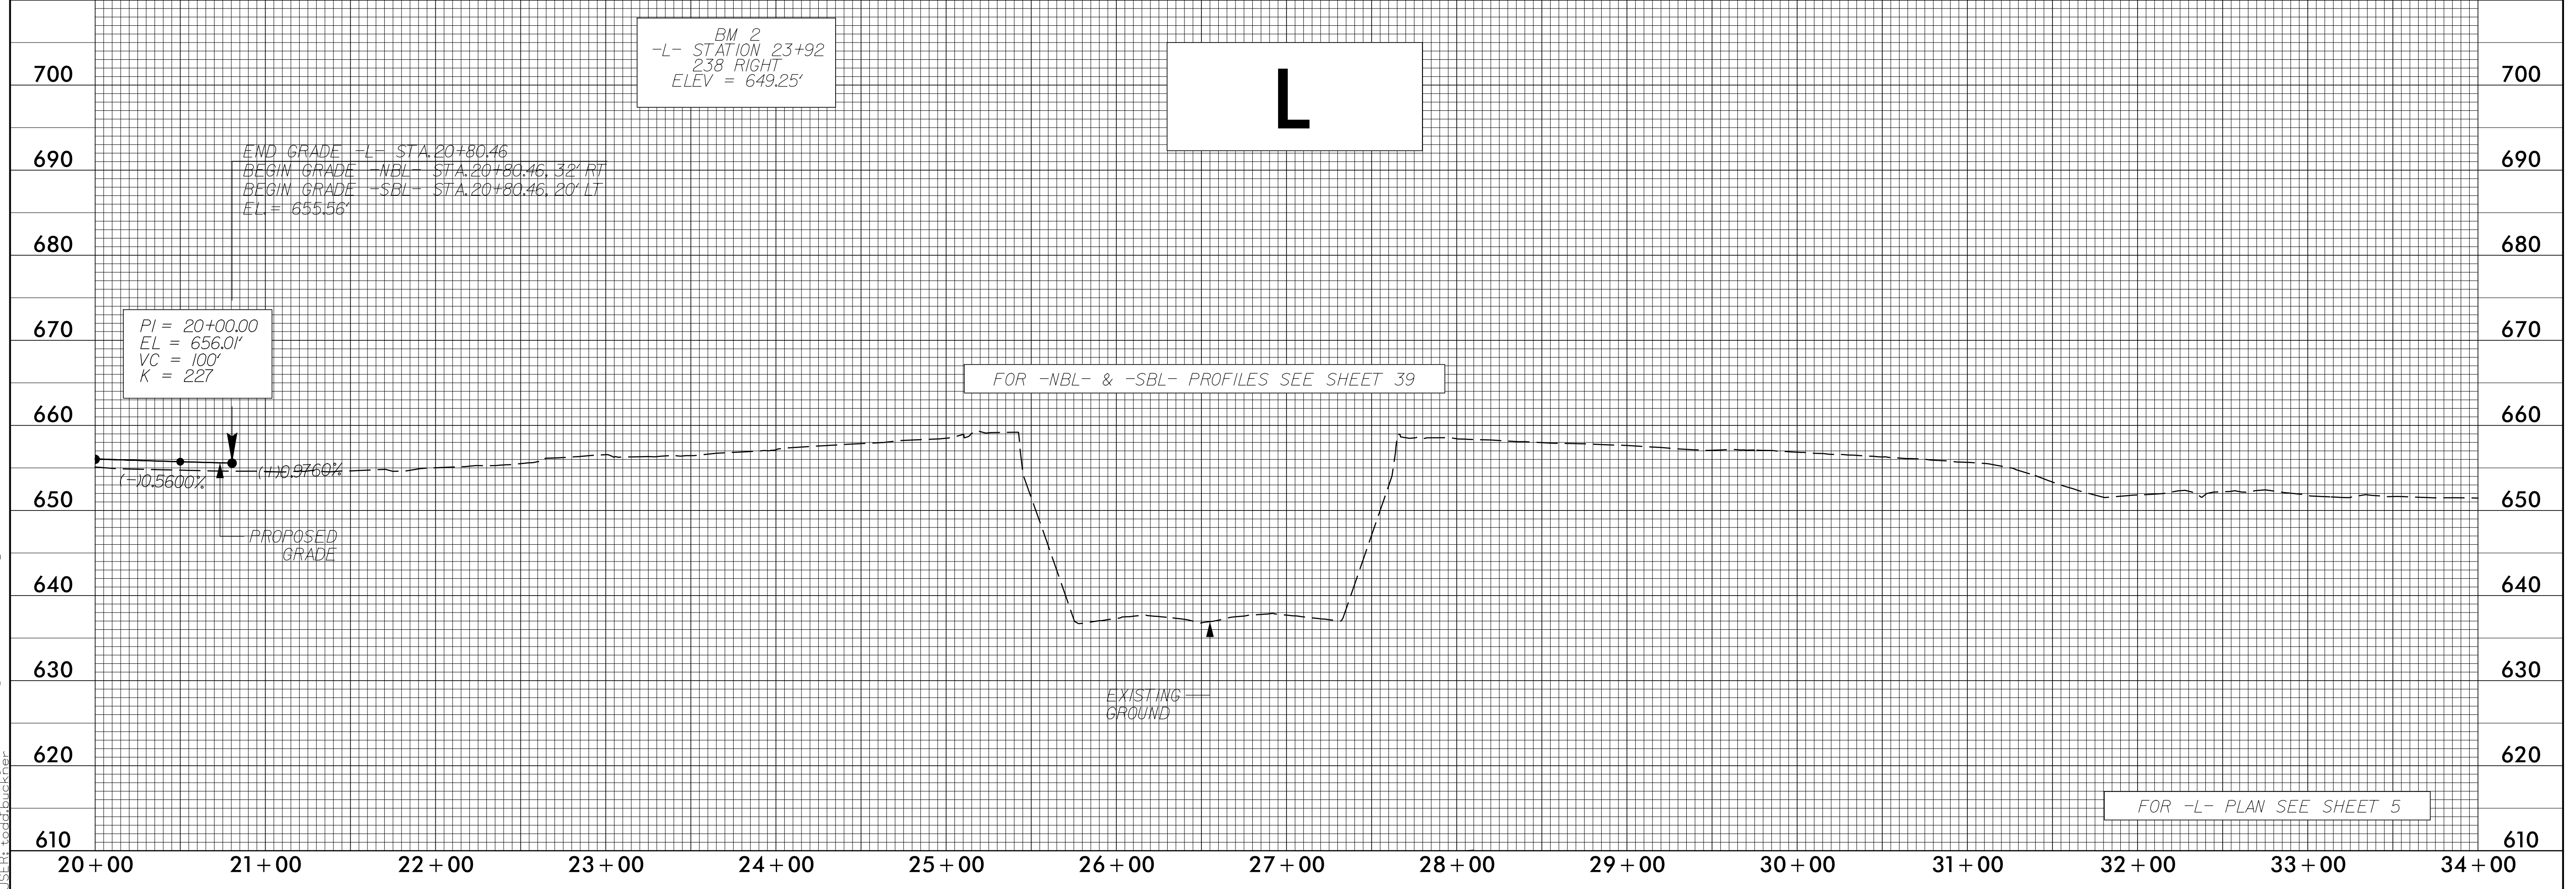


5/28/17

DOCUMENT NOT CONSIDERED FINAL  
UNLESS ALL SIGNATURES COMPLETED

PROJECT REFERENCE NO. U-3109A	SHEET NO. 32
ROADWAY DESIGN ENGINEER TODD H. BUCKNER NORTH CAROLINA PROFESSIONAL SEAL 034367 3/10/2017	HYDRAULICS ENGINEER JESSE G. DALTON NORTH CAROLINA PROFESSIONAL SEAL 26971 3/10/2017

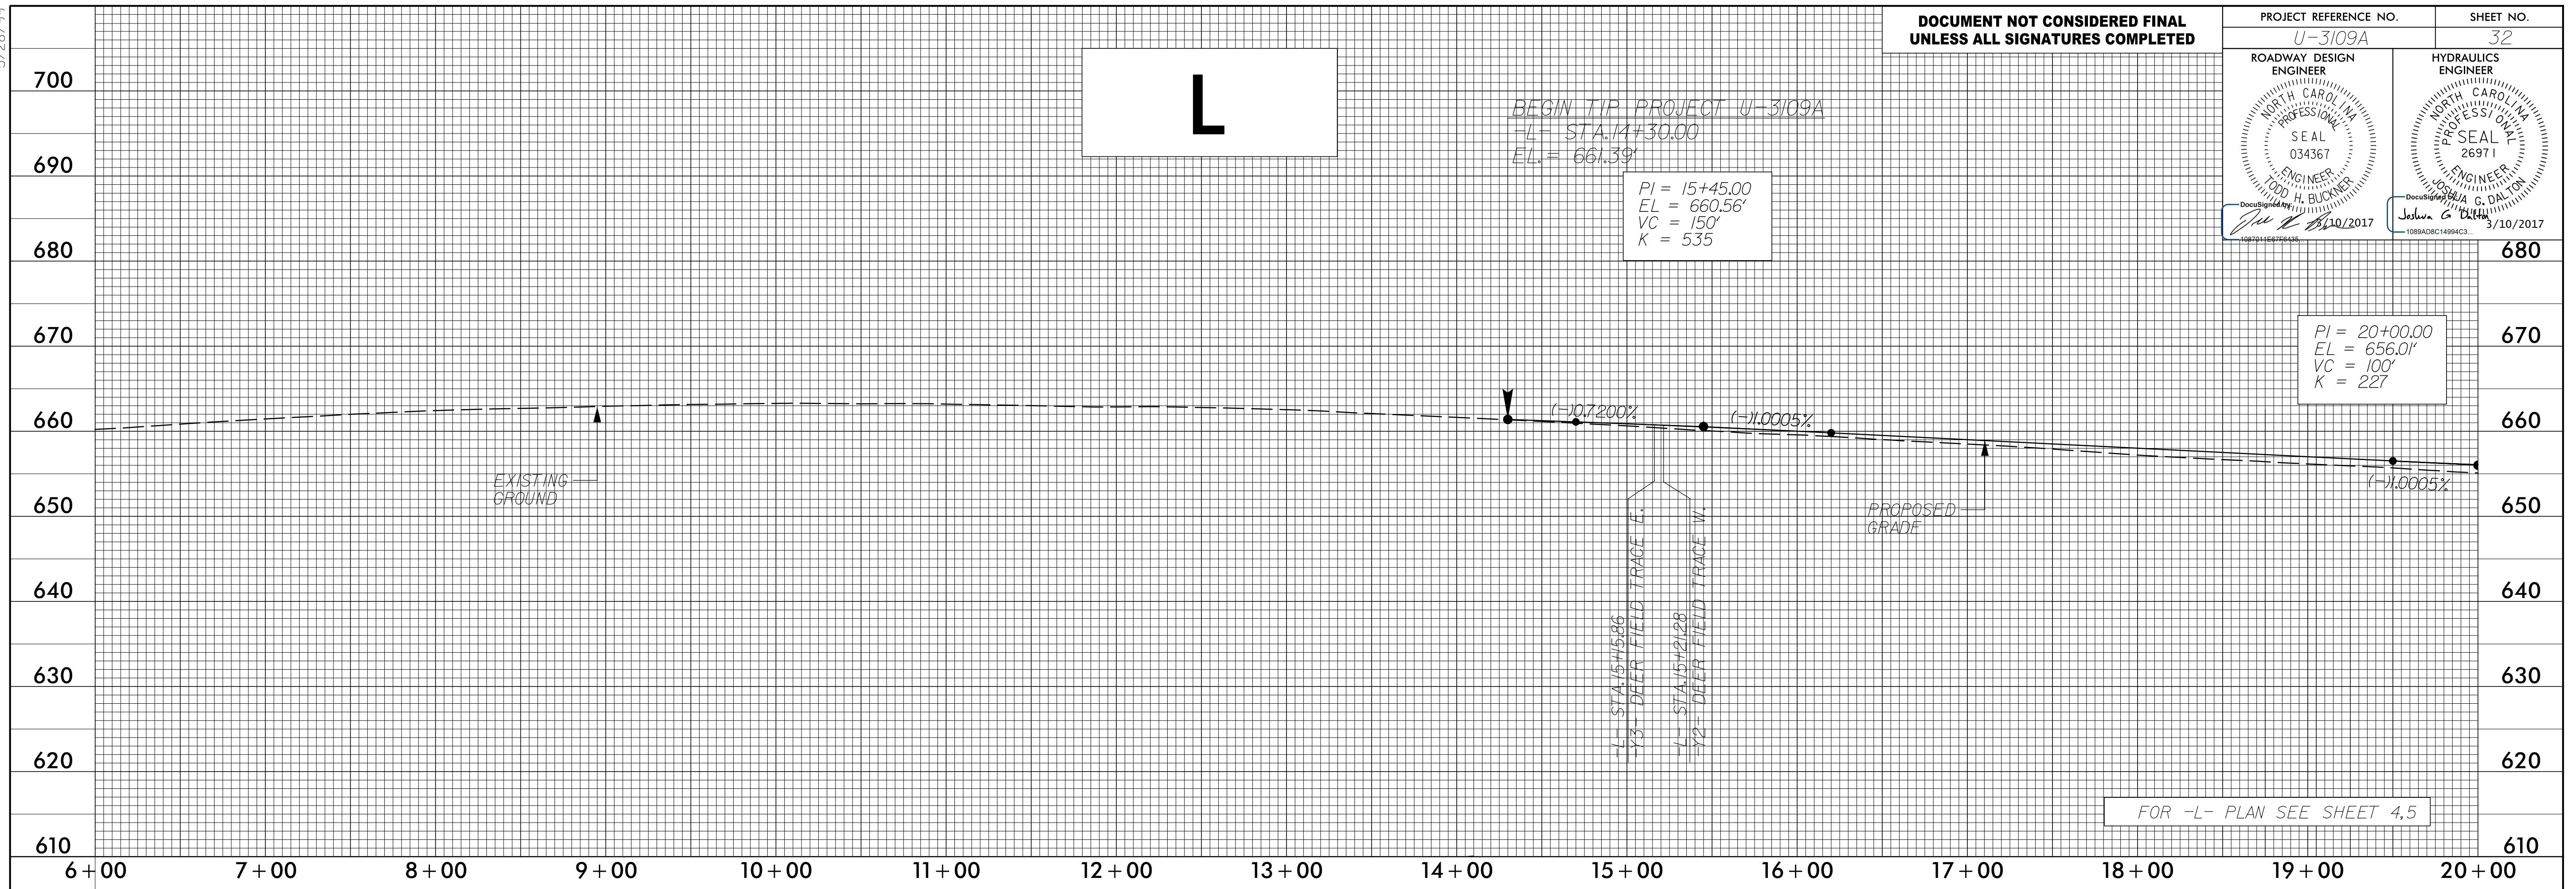

3/24/2017 14:13 P:\3109A\_Rdy\_PFL\_L\_sheets.dgn  
USER: todd.buckner