
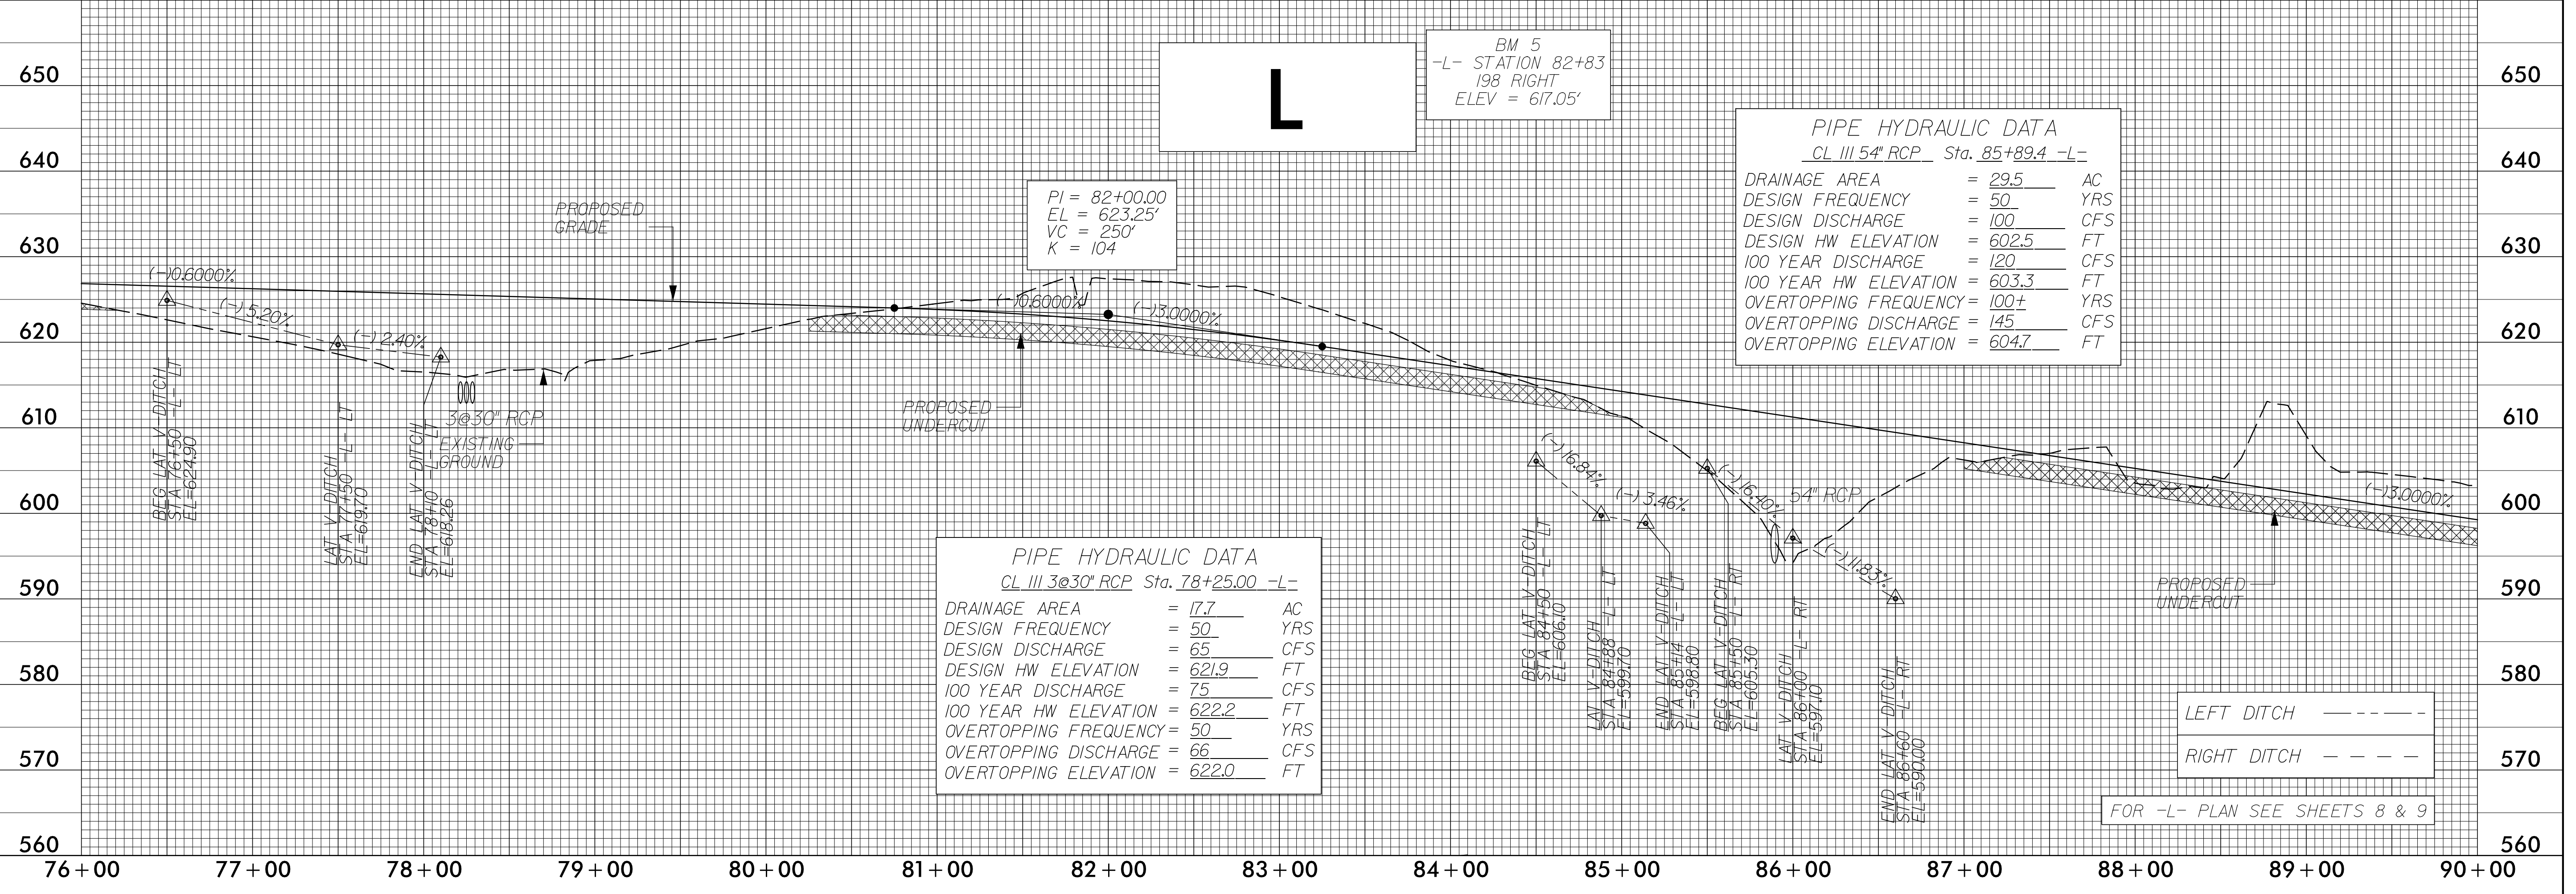


5/28/17

DOCUMENT NOT CONSIDERED FINAL
UNLESS ALL SIGNATURES COMPLETED

PROJECT REFERENCE NO. U-3109A	SHEET NO. 34
ROADWAY DESIGN ENGINEER NORTH CAROLINA PROFESSIONAL SEAL 034367 TODD H. BUCKNER	HYDRAULICS ENGINEER NORTH CAROLINA PROFESSIONAL SEAL 26971 JOSHUA G. DALTON
DocuSign 4/30/2017 1087011E87F6435	DocuSign 4/30/2017 1089AD9C14994C3

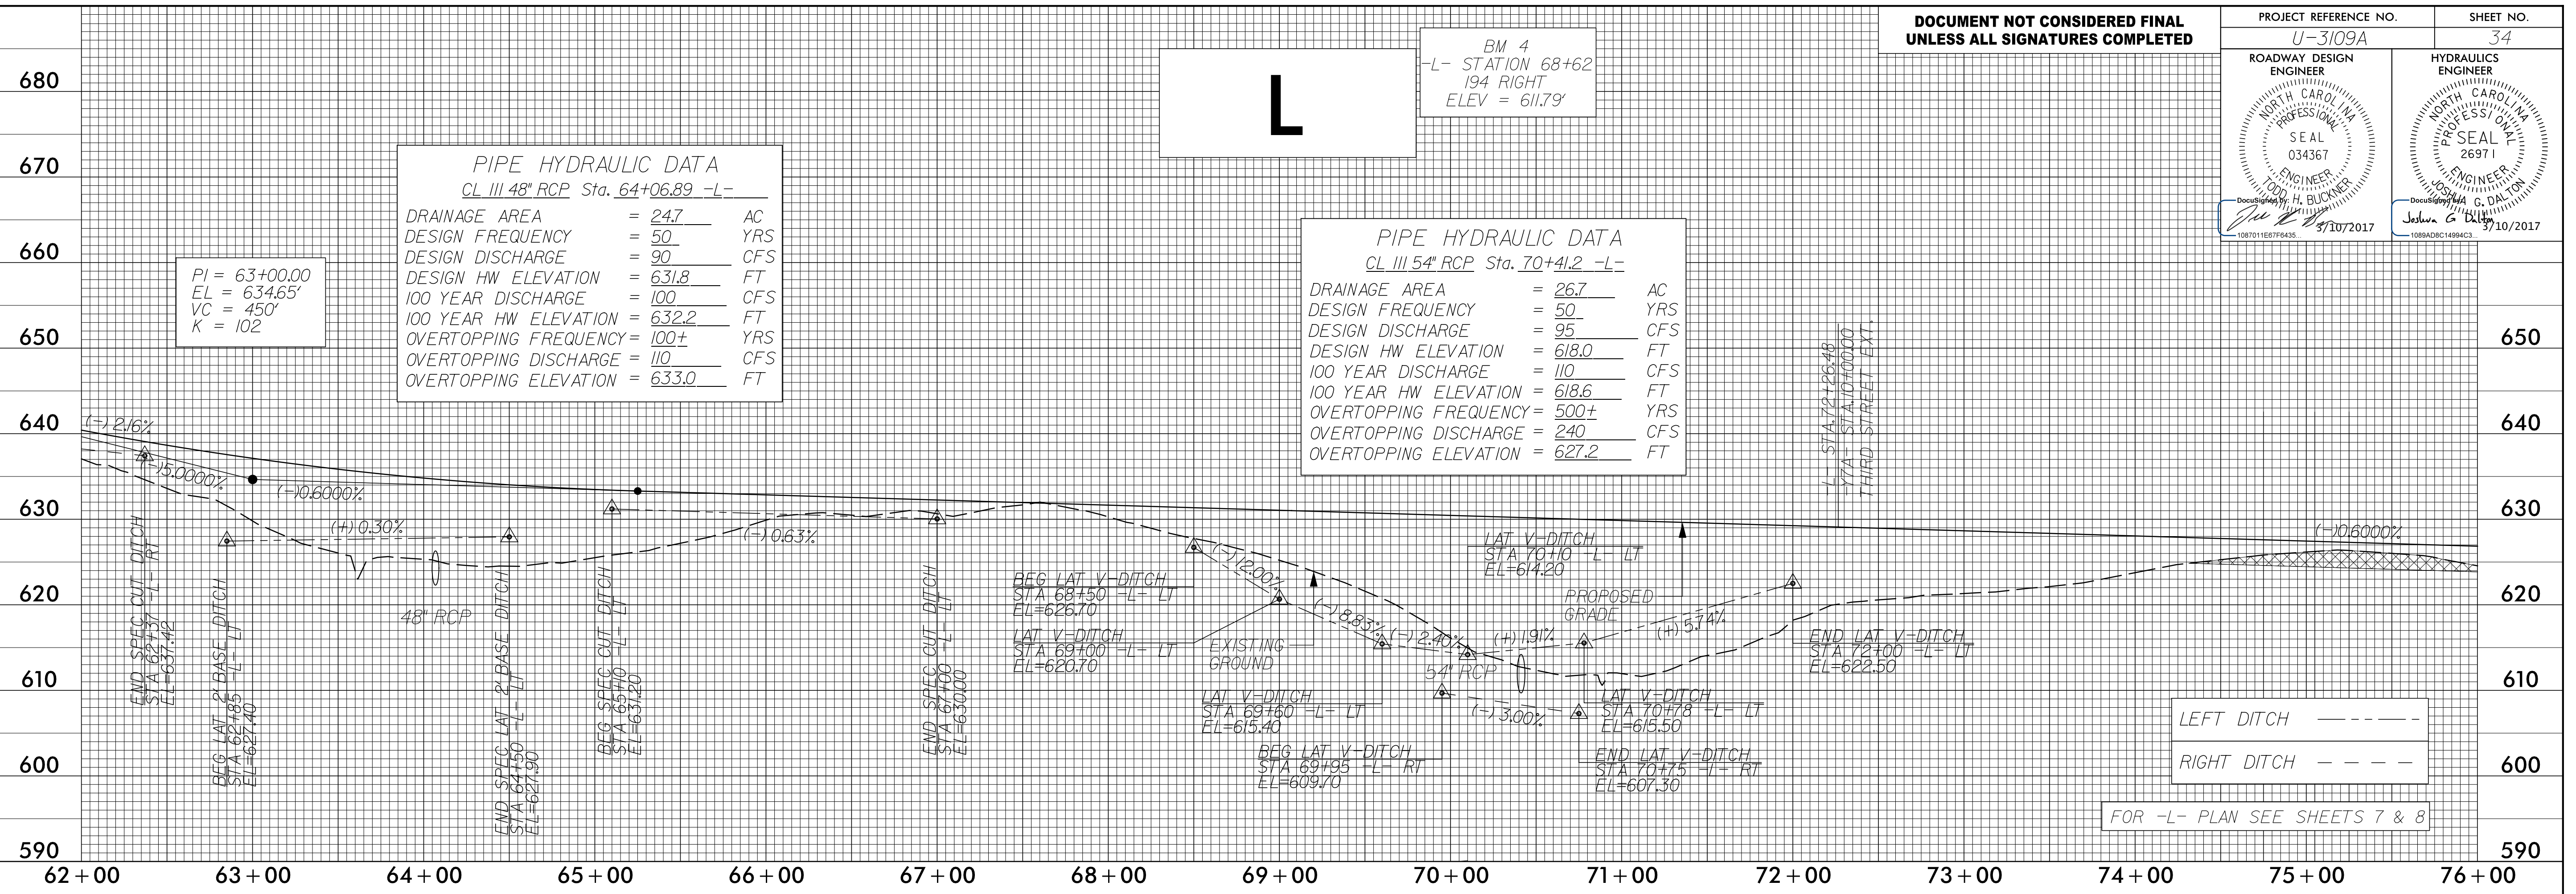

4/24/2017 11:32 AM U:\3109A_Rdy_PFL_L_sheets.dgn
User: todd.buckner