
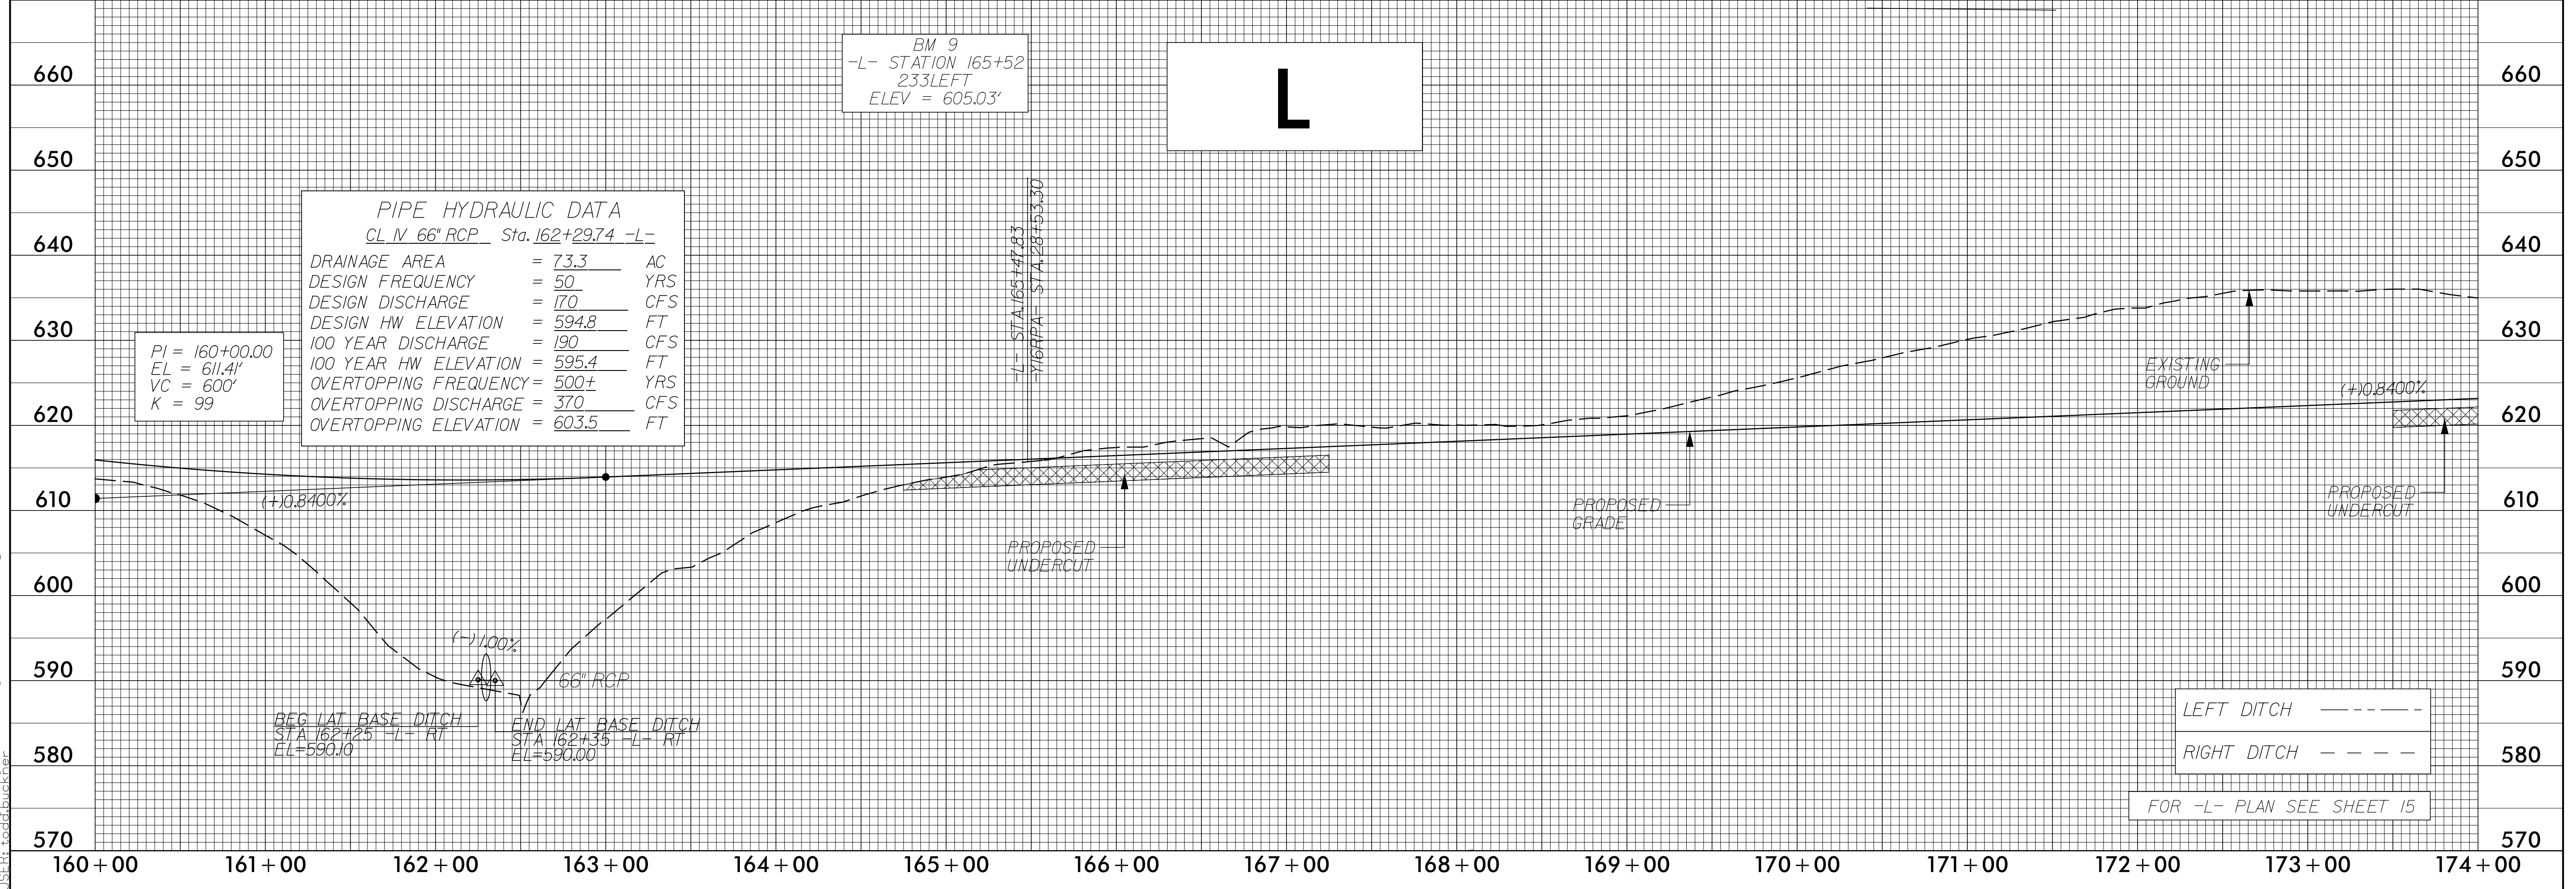


5/28/99

DOCUMENT NOT CONSIDERED FINAL
UNLESS ALL SIGNATURES COMPLETED

PROJECT REFERENCE NO. U-3109A	SHEET NO. 37
ROADWAY DESIGN ENGINEER NORTH CAROLINA PROFESSIONAL SEAL 034367 J. W. BUCKNER 1087011E07F6435 3/10/2017	HYDRAULICS ENGINEER NORTH CAROLINA PROFESSIONAL SEAL 26971 J. S. DALTON 108840C1499AC3 3/10/2017

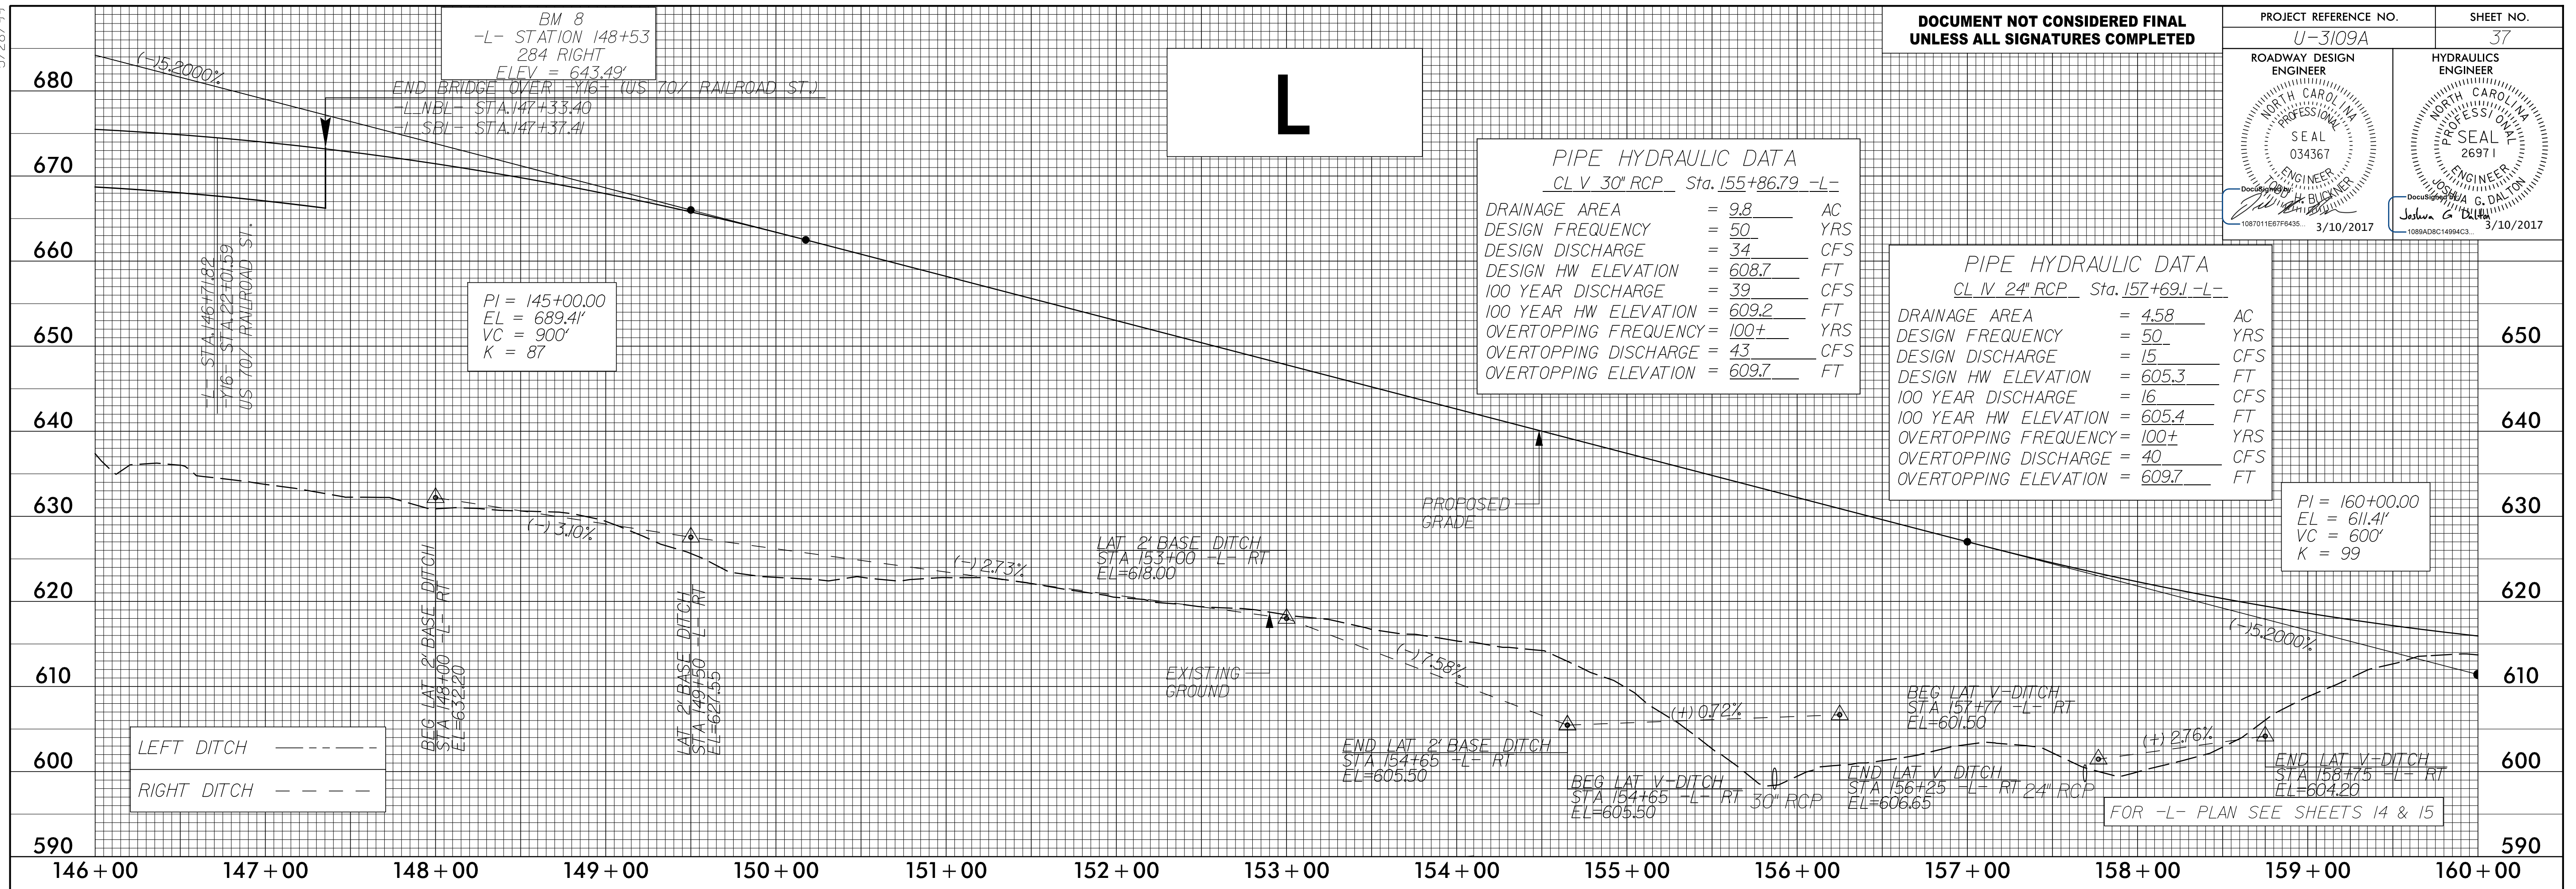

2/24/2017 11:16 AM R:\3109A_Rdy-PFL-L-sheets.dgn
USER: jacob.buckner