
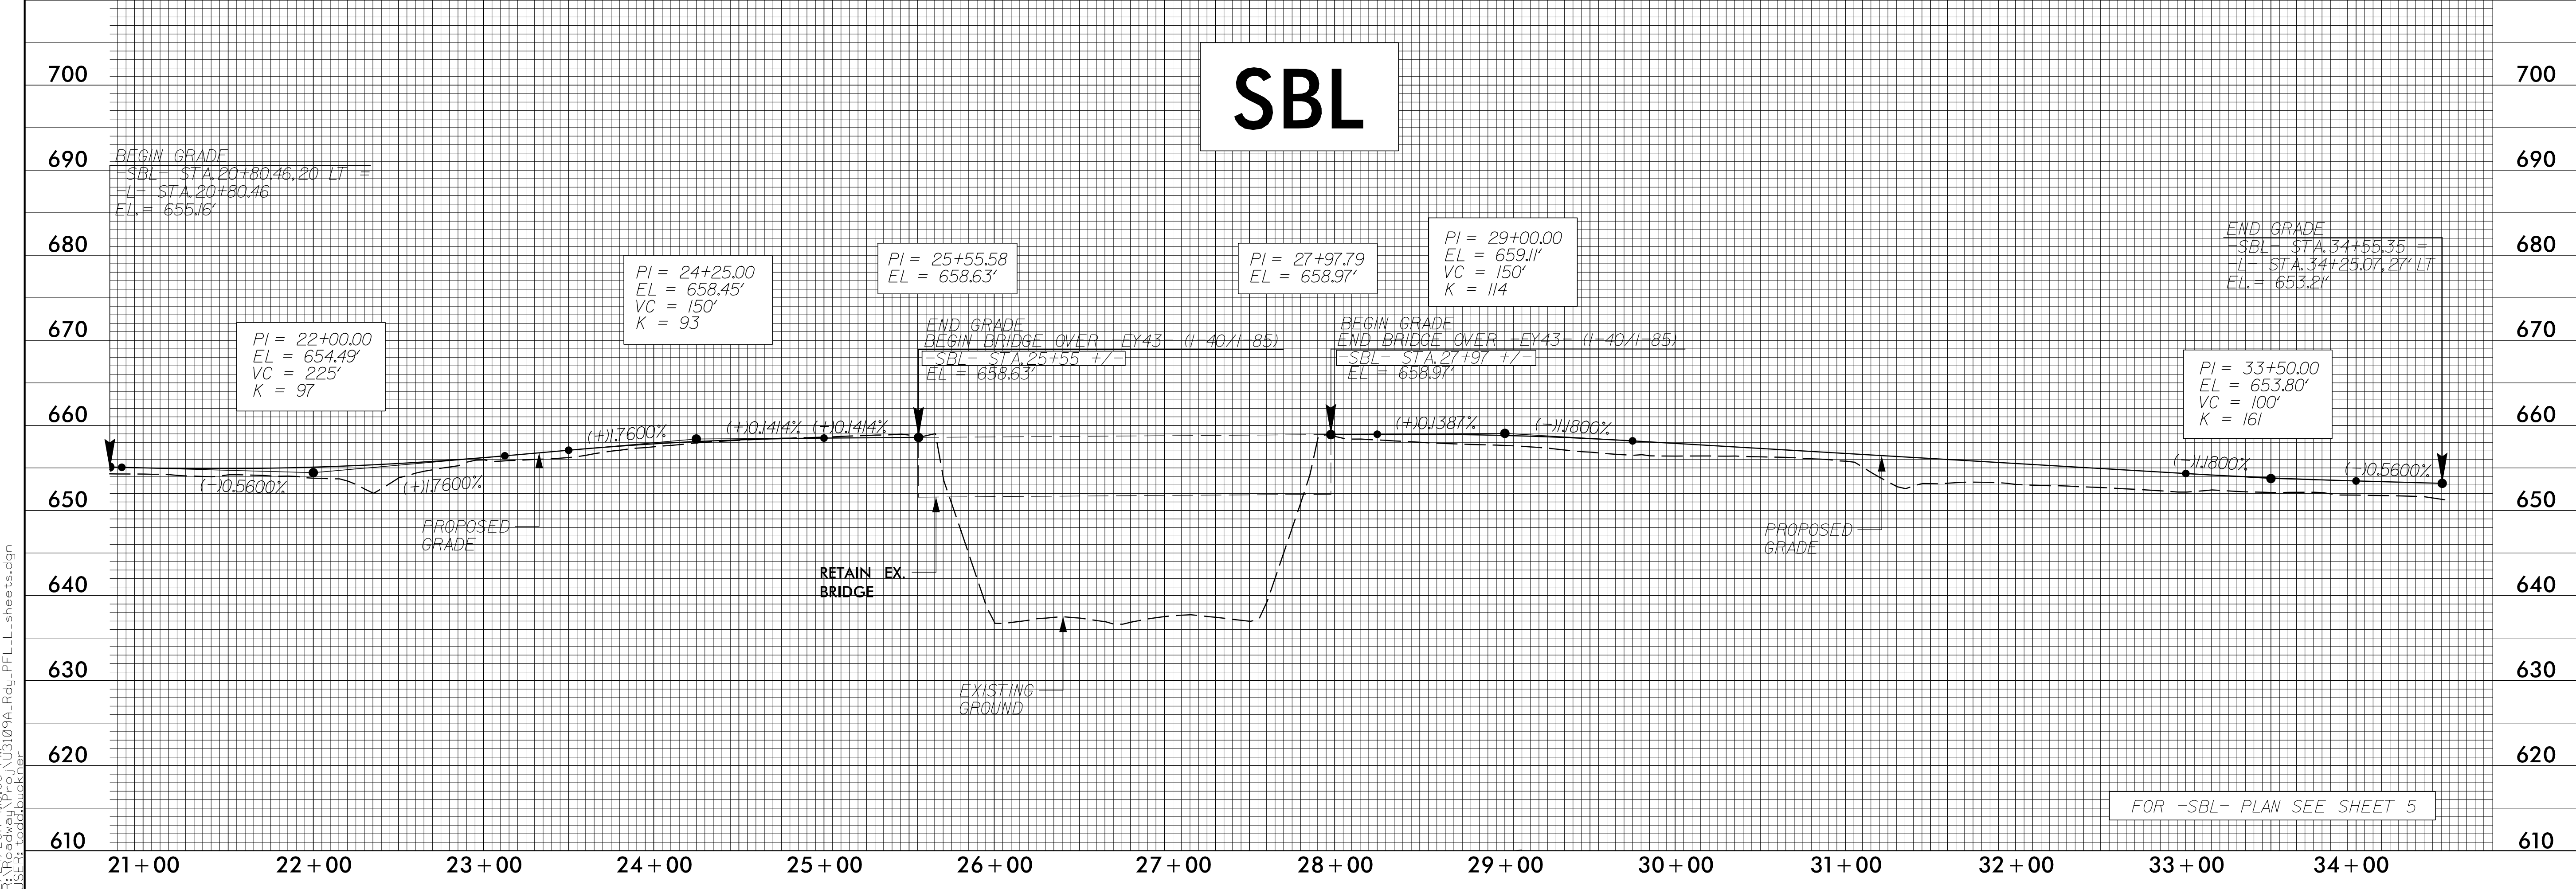


DOCUMENT NOT CONSIDERED FINAL
UNLESS ALL SIGNATURES COMPLETED

PROJECT REFERENCE NO. U-3109A	SHEET NO. 39
ROADWAY DESIGN ENGINEER NORTH CAROLINA PROFESSIONAL SEAL 034367 JOSHUA H. BUCKNER 3/10/2017	HYDRAULICS ENGINEER NORTH CAROLINA PROFESSIONAL SEAL 26971 JOSHUA G. DALTON 3/10/2017

5/28/17

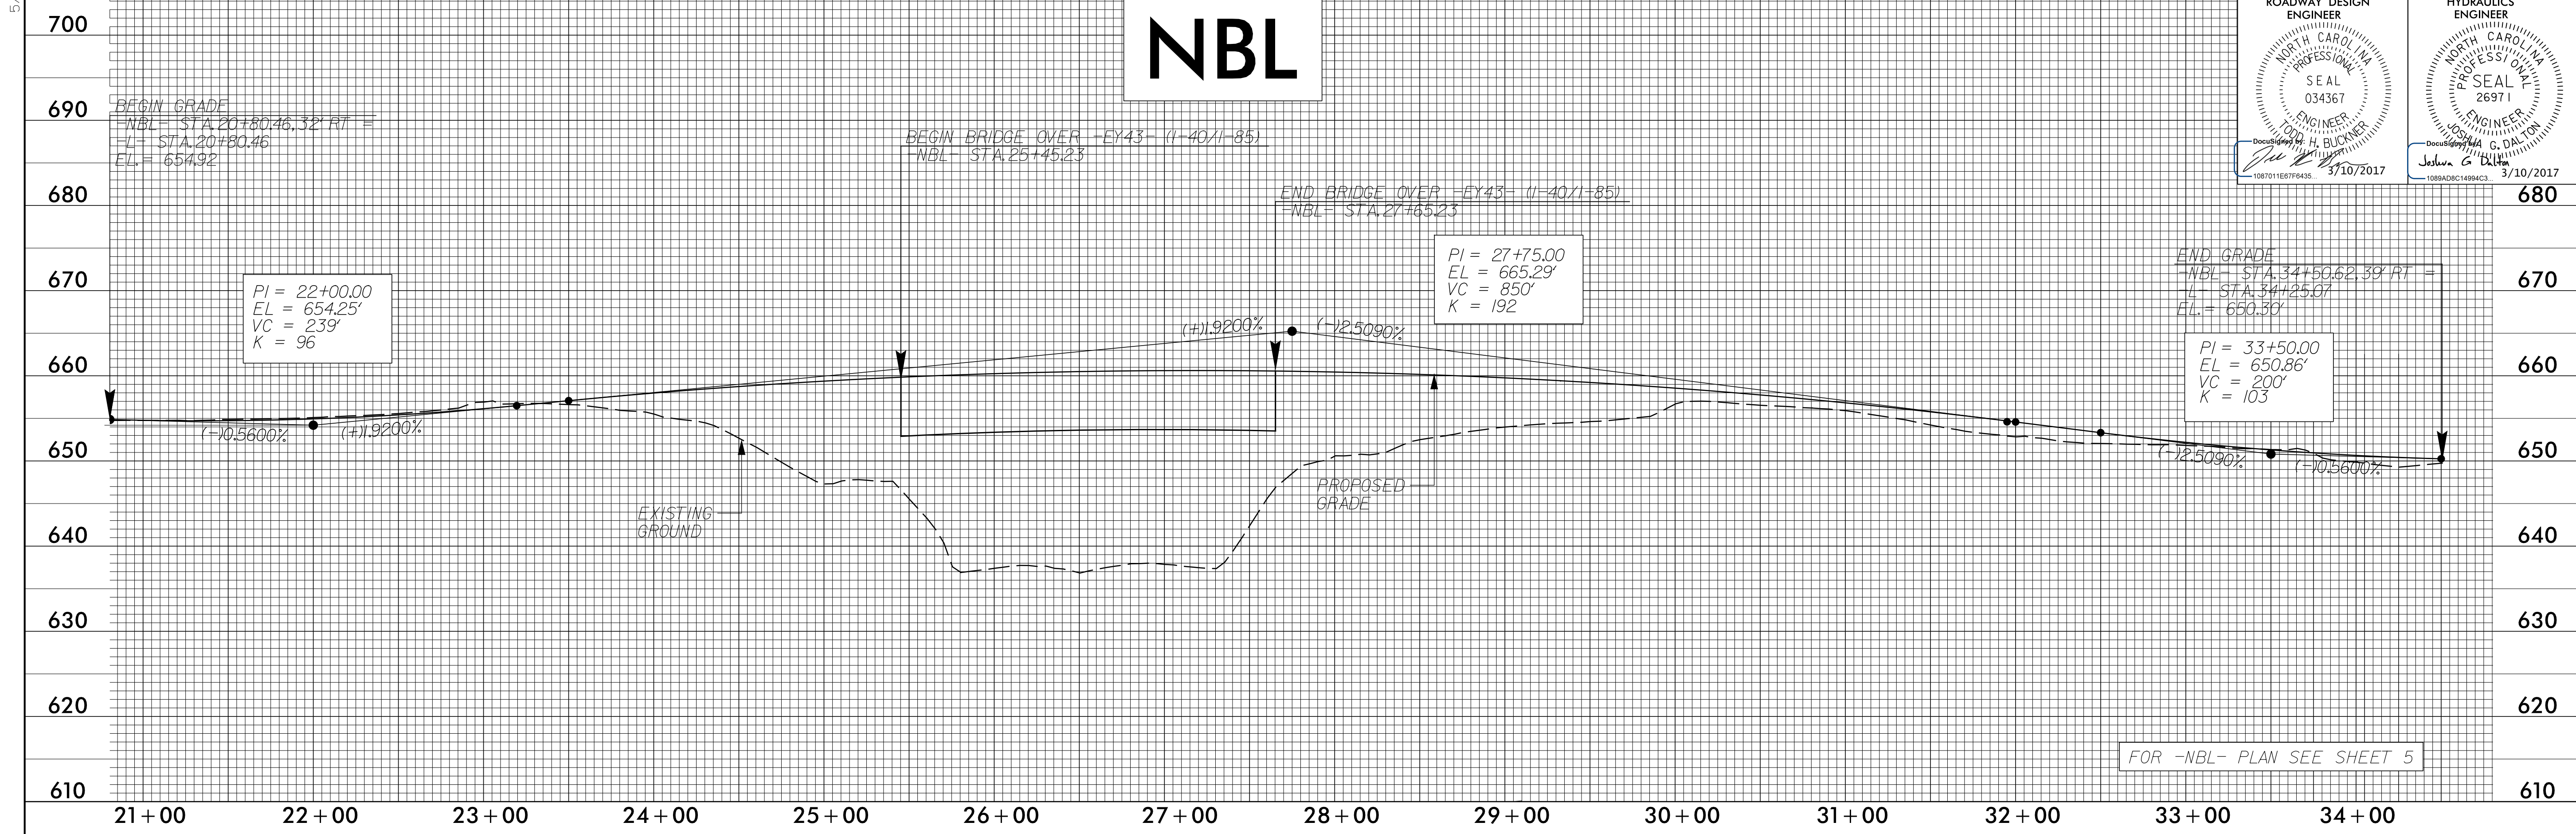

3/24/2017 11:05 PM
U:\3109A_Rdy_PFL_L_sheets.dgn
JHB