



5/28/17

DOCUMENT NOT CONSIDERED FINAL
UNLESS ALL SIGNATURES COMPLETED


PROJECT REFERENCE NO. U-3109A	SHEET NO. 40
ROADWAY DESIGN ENGINEER NORTH CAROLINA PROFESSIONAL SEAL 034367 JOSHUA G. DALTON 3/10/2017	HYDRAULICS ENGINEER NORTH CAROLINA PROFESSIONAL SEAL 26971 JOSHUA G. DALTON 3/10/2017

RPA

RPA_SPUR

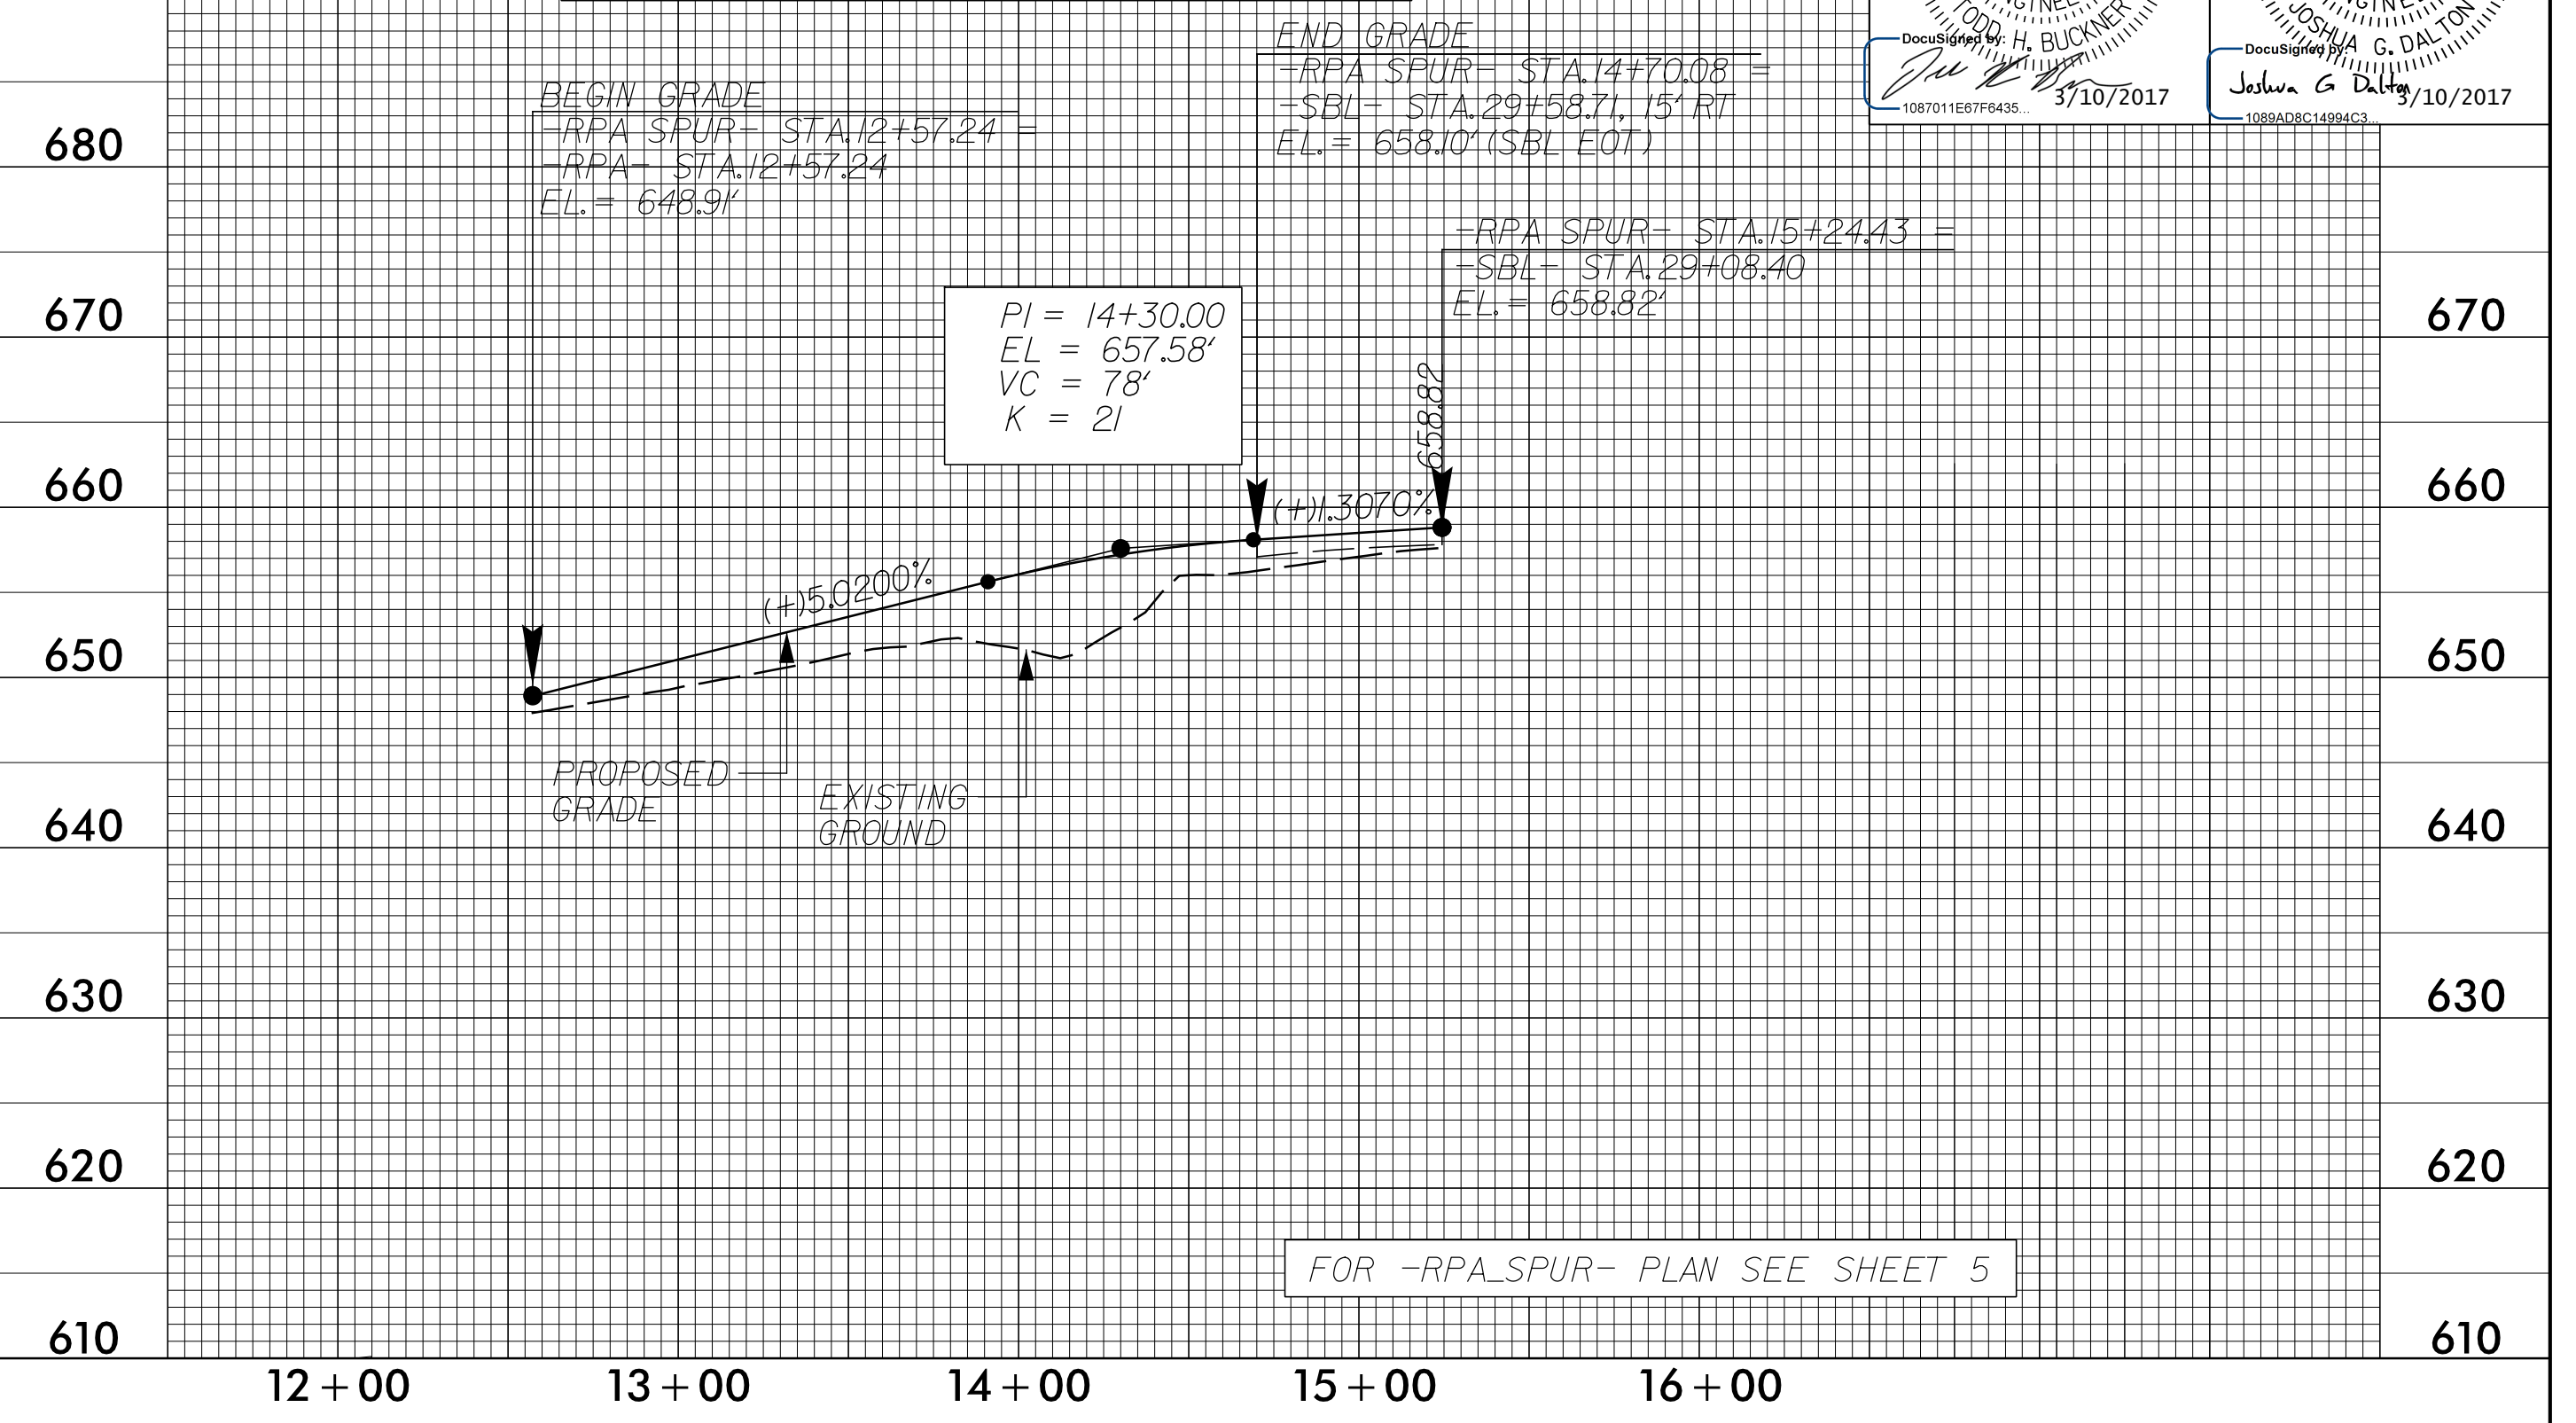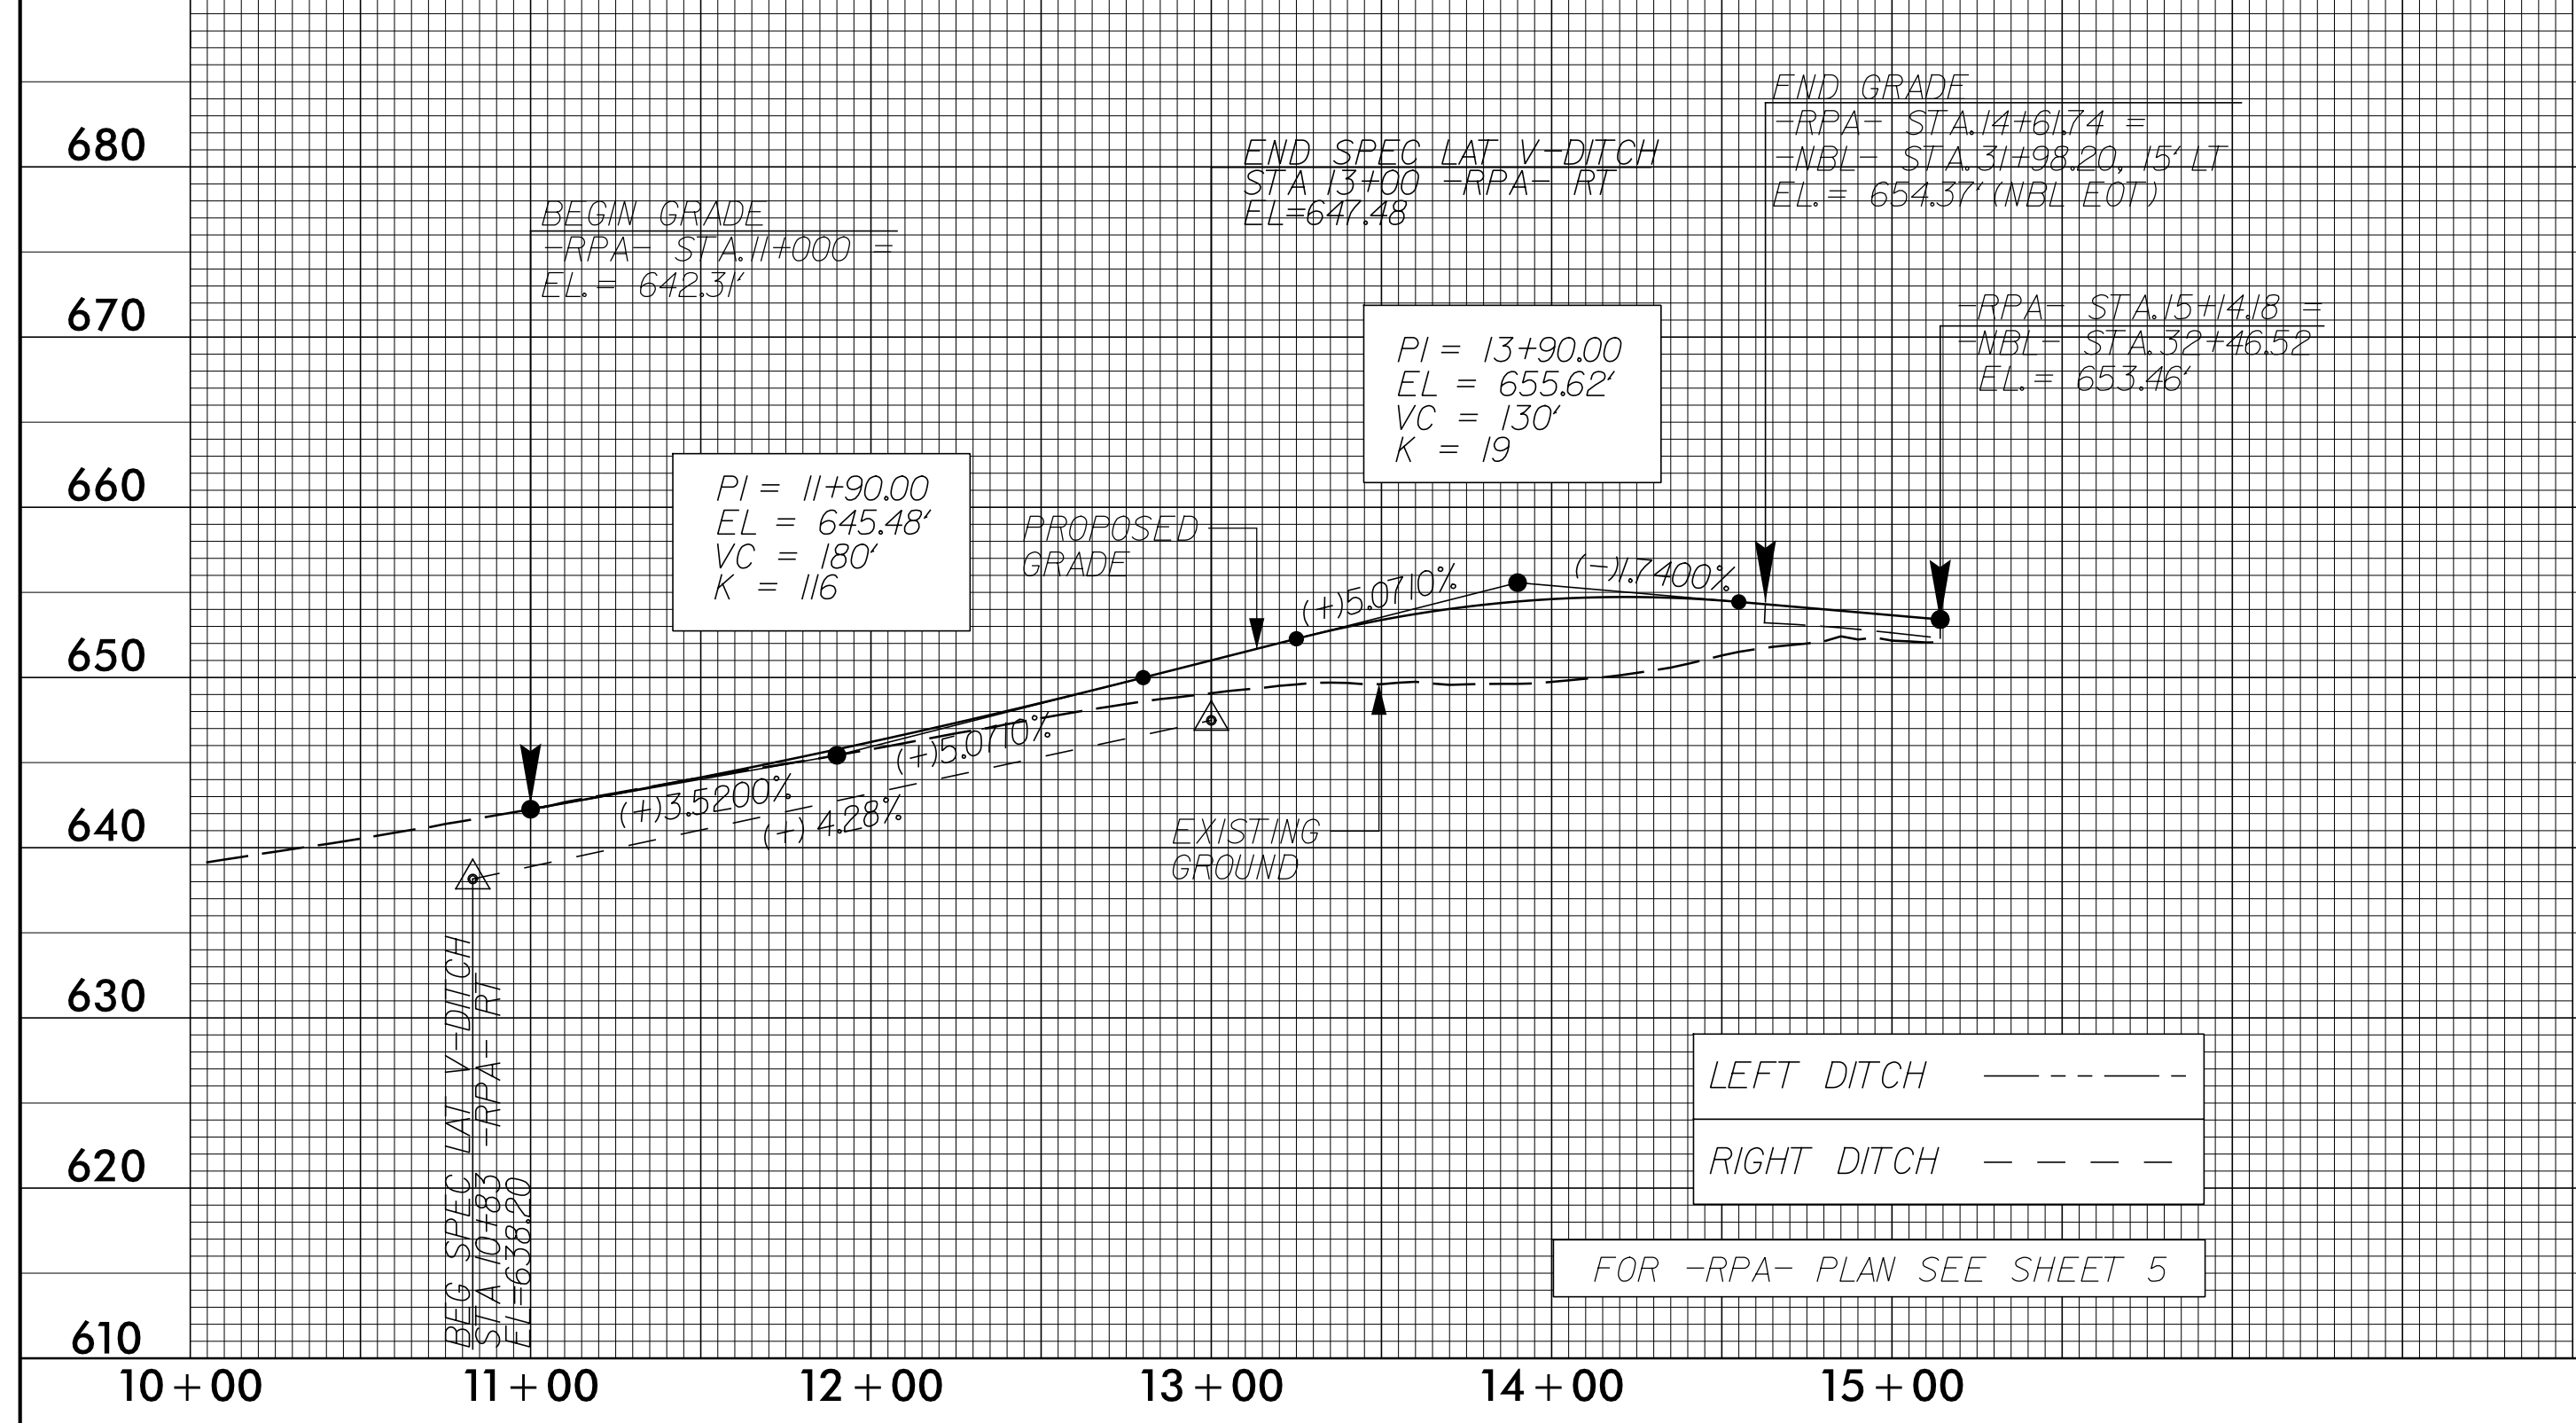

RPB

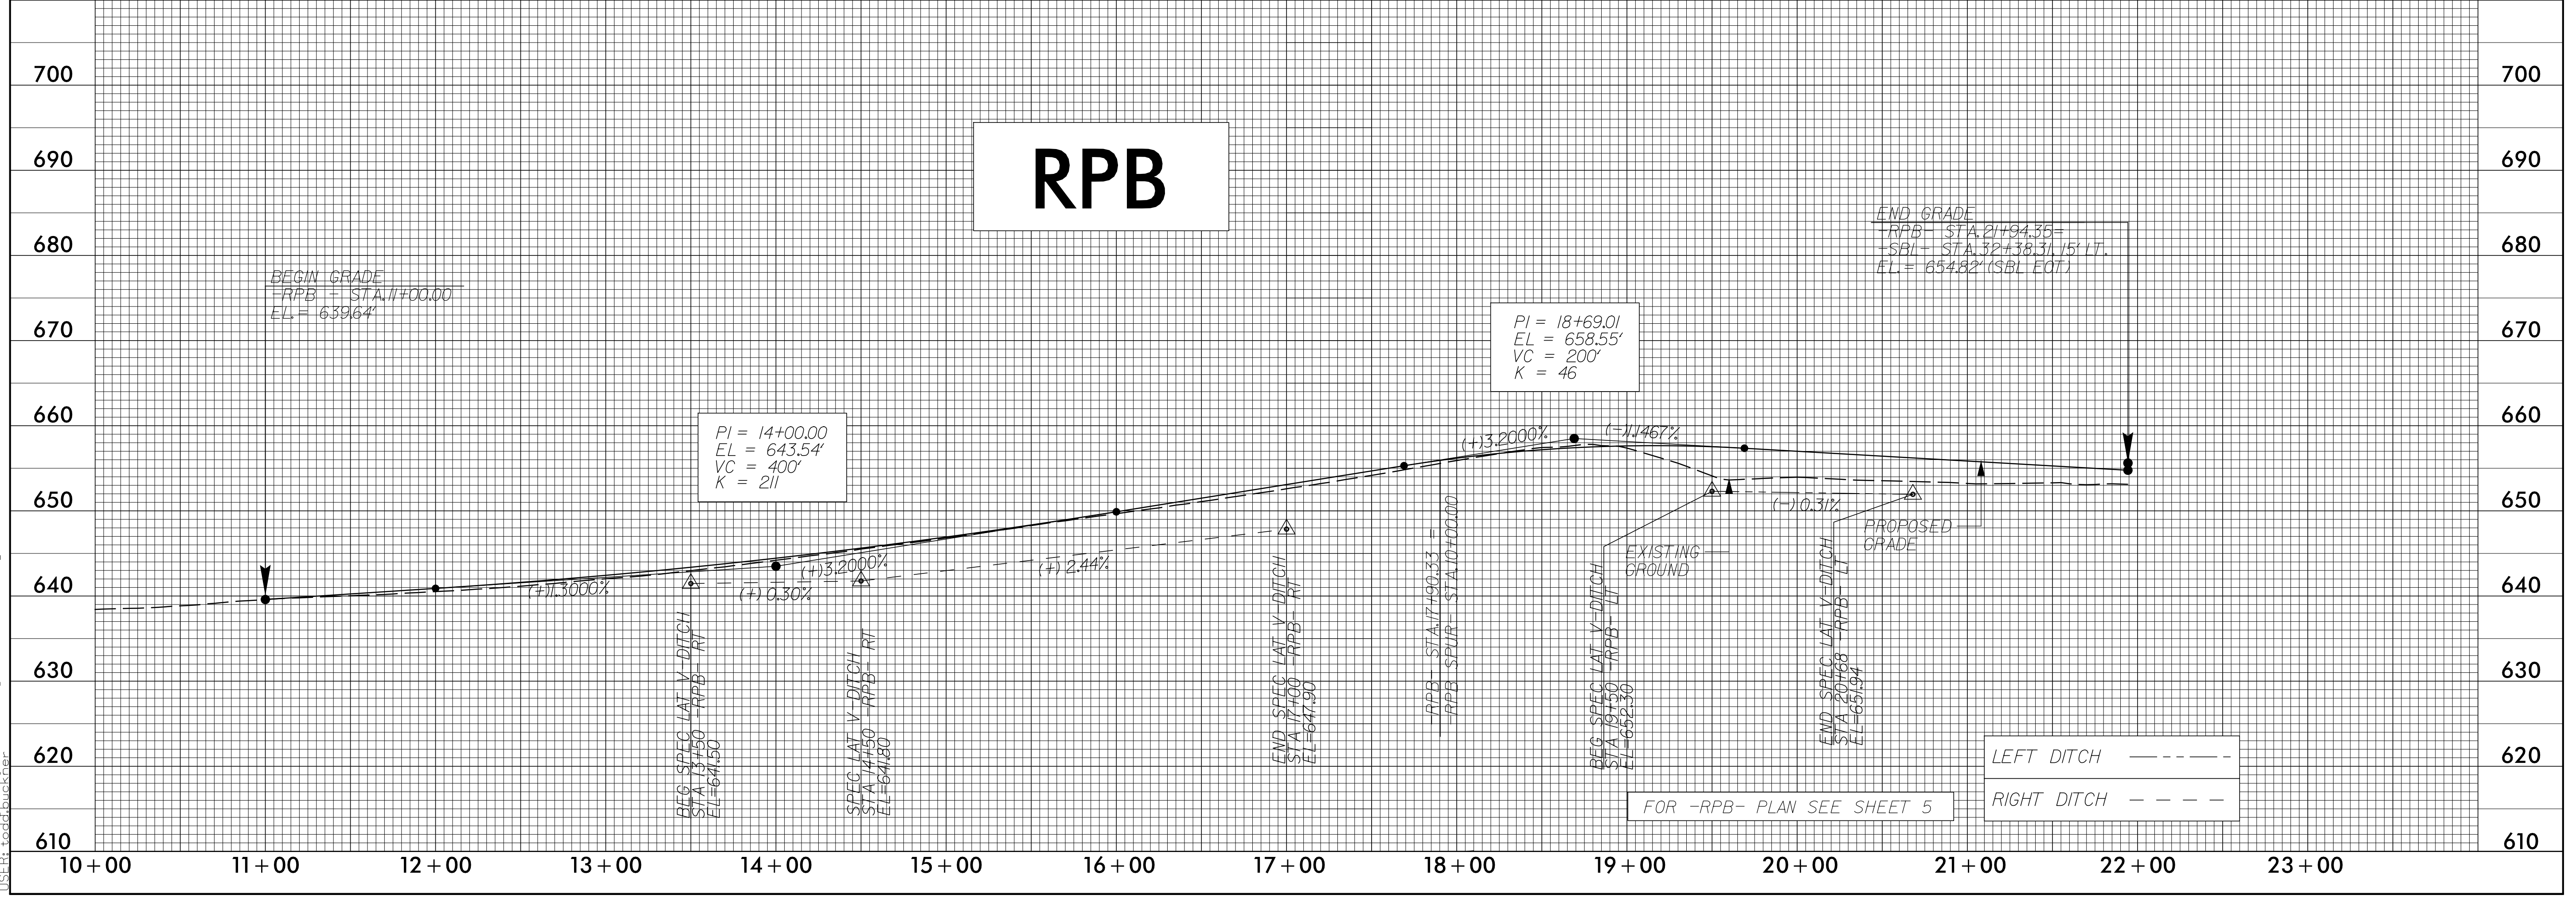

3/24/2017 11:34 PM
U:\3109A_Rdy_PFL_L_sheets.dgn
JG:agb:jbuckner