
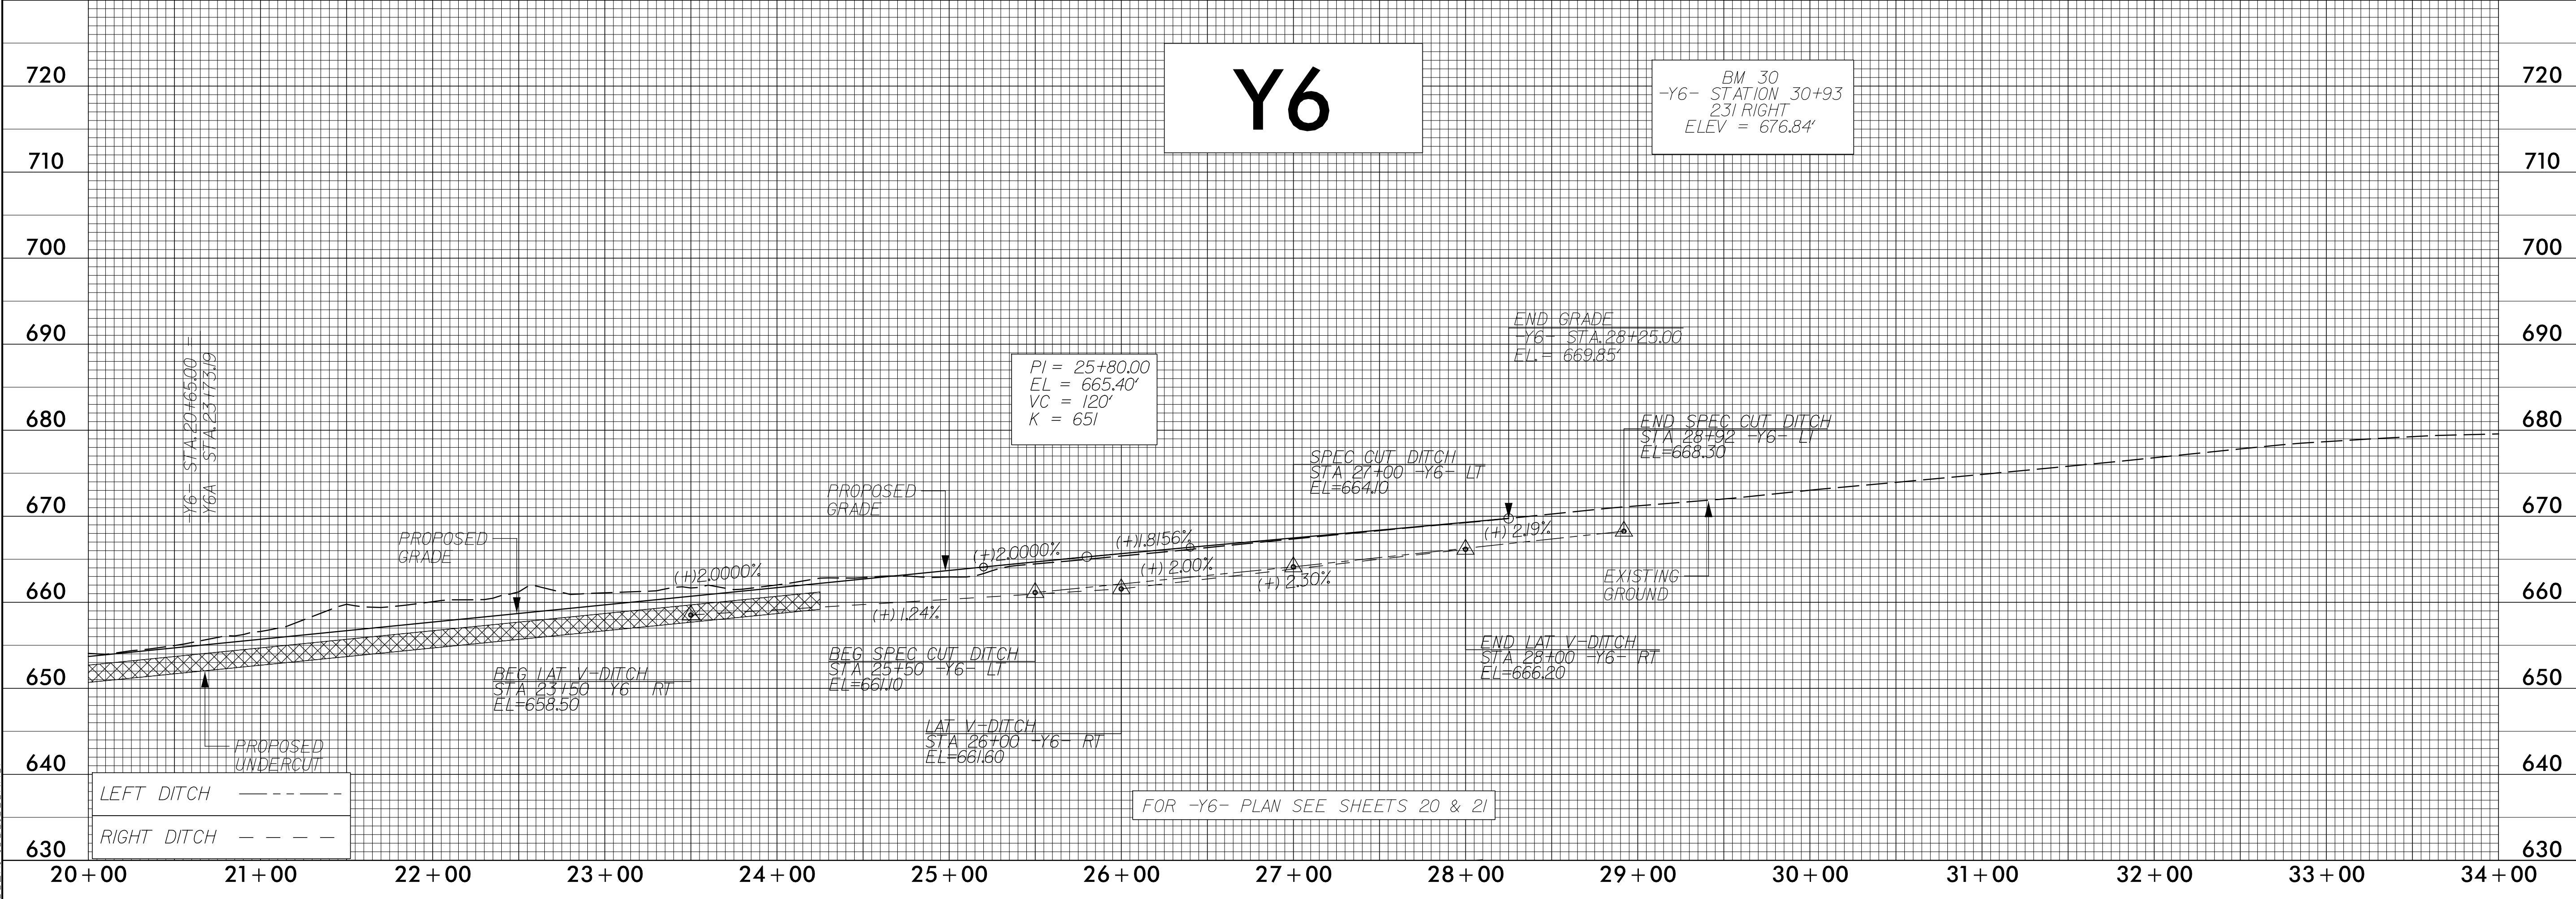
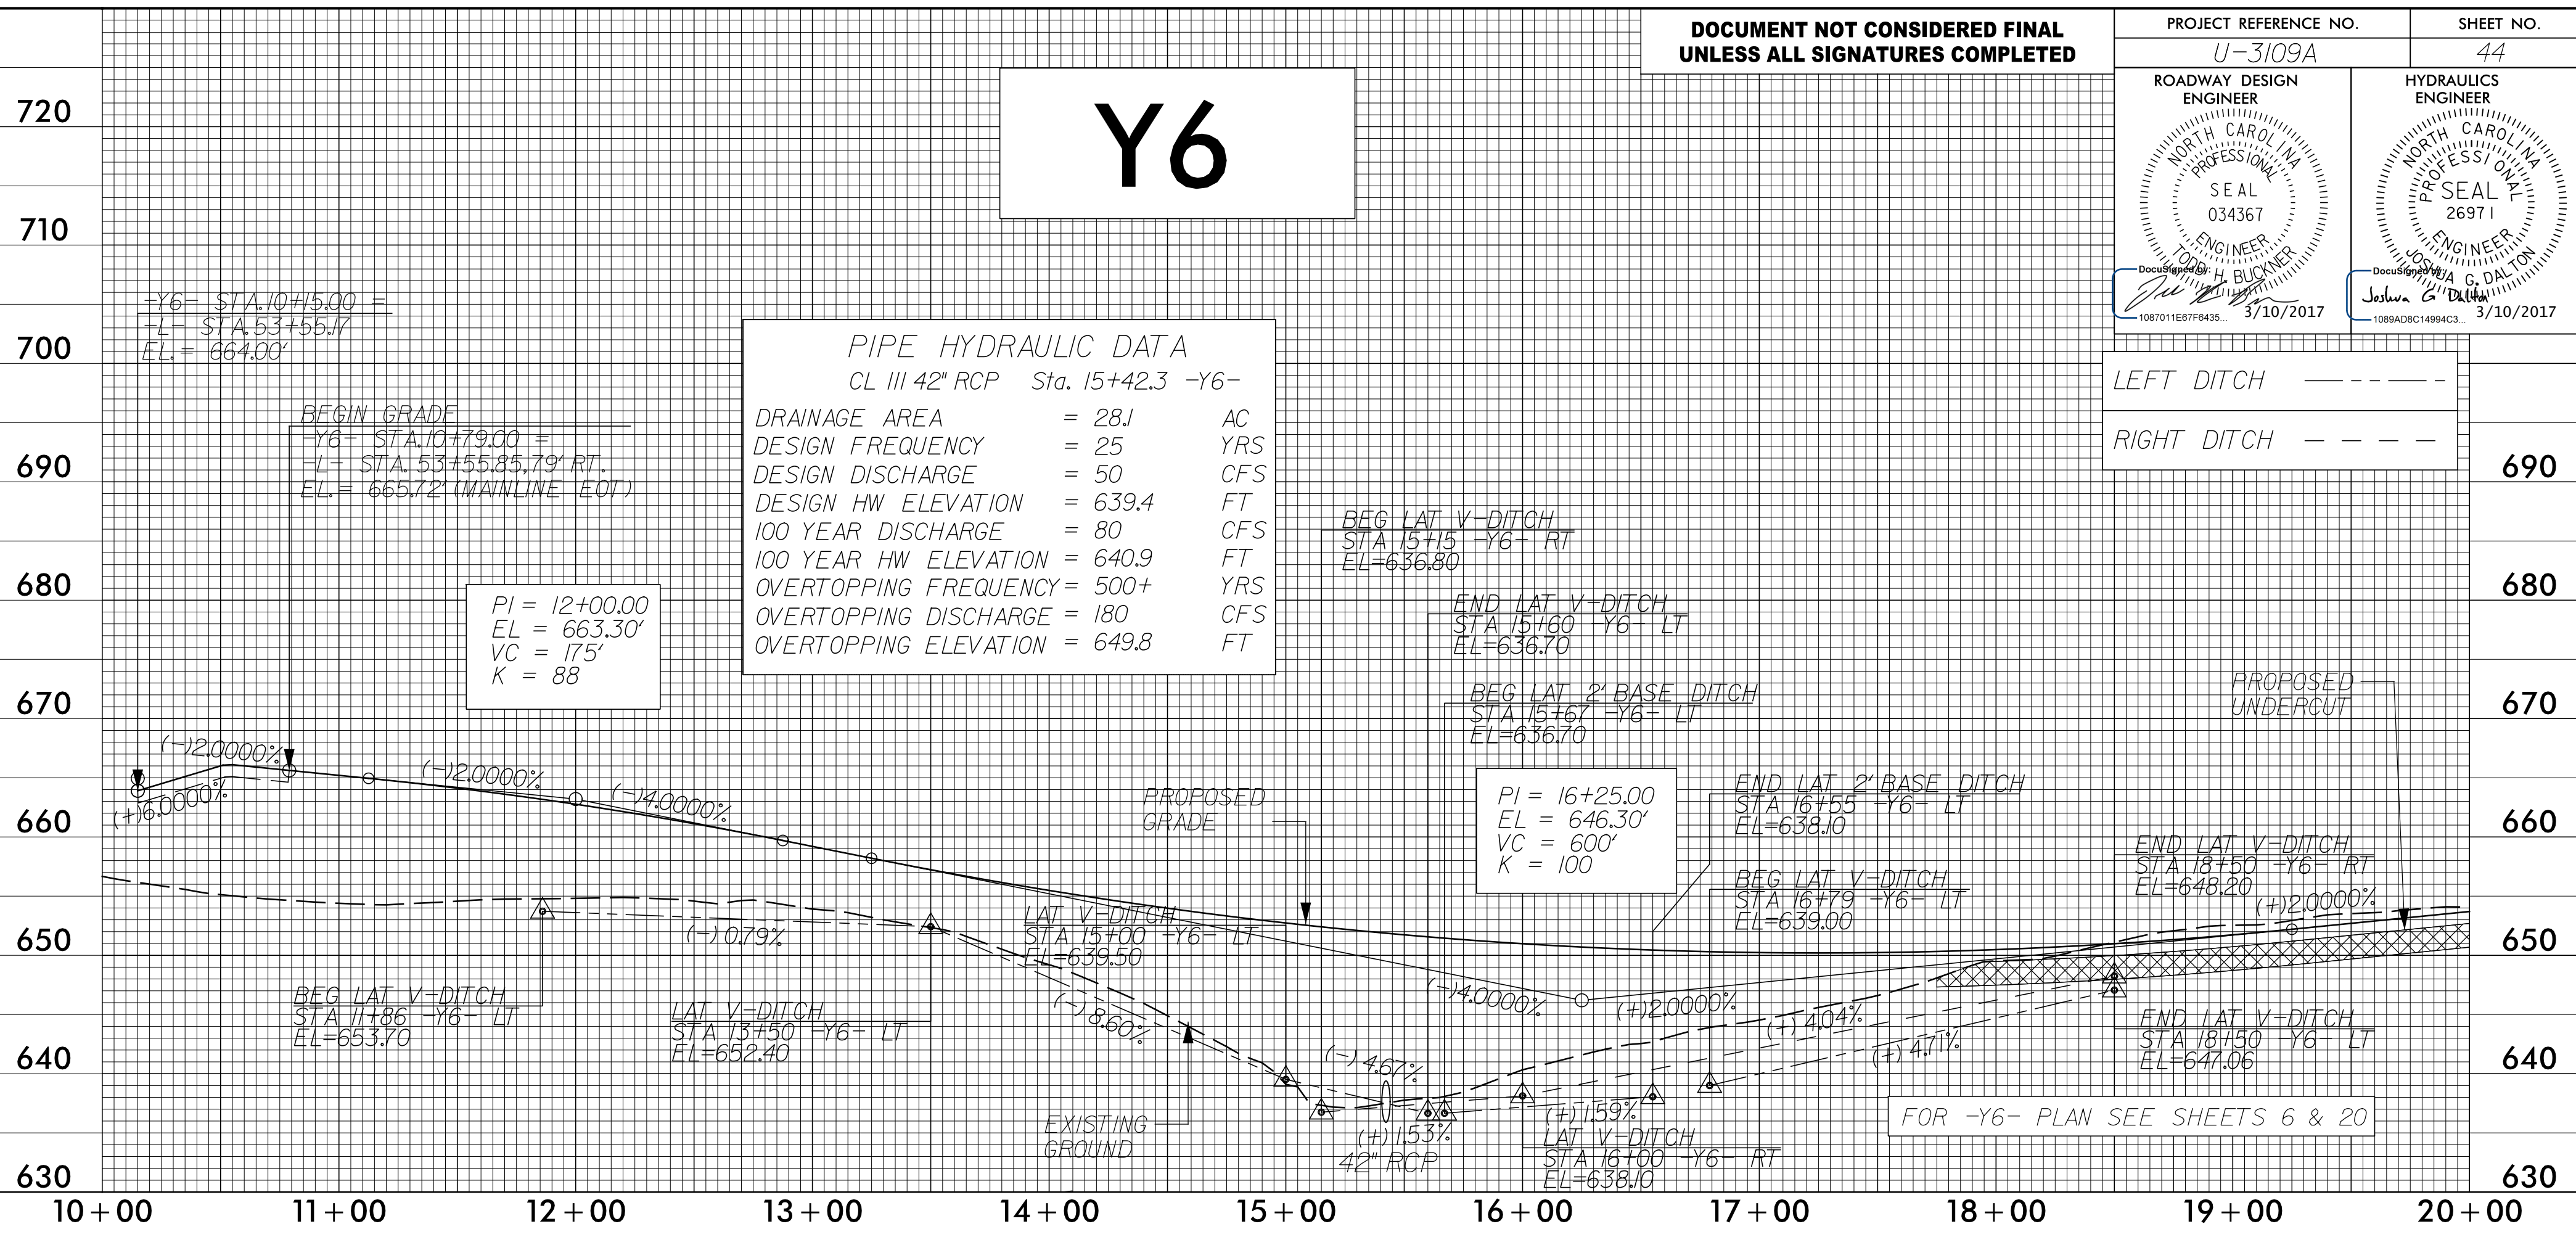


5/28/19

DOCUMENT NOT CONSIDERED FINAL
UNLESS ALL SIGNATURES COMPLETED

PROJECT REFERENCE NO. U-3109A	SHEET NO. 44
ROADWAY DESIGN ENGINEER NORTH CAROLINA PROFESSIONAL SEAL 034367 J. BUCKNER 3/10/2017	HYDRAULICS ENGINEER NORTH CAROLINA PROFESSIONAL SEAL 26971 J. BUCKNER 3/10/2017

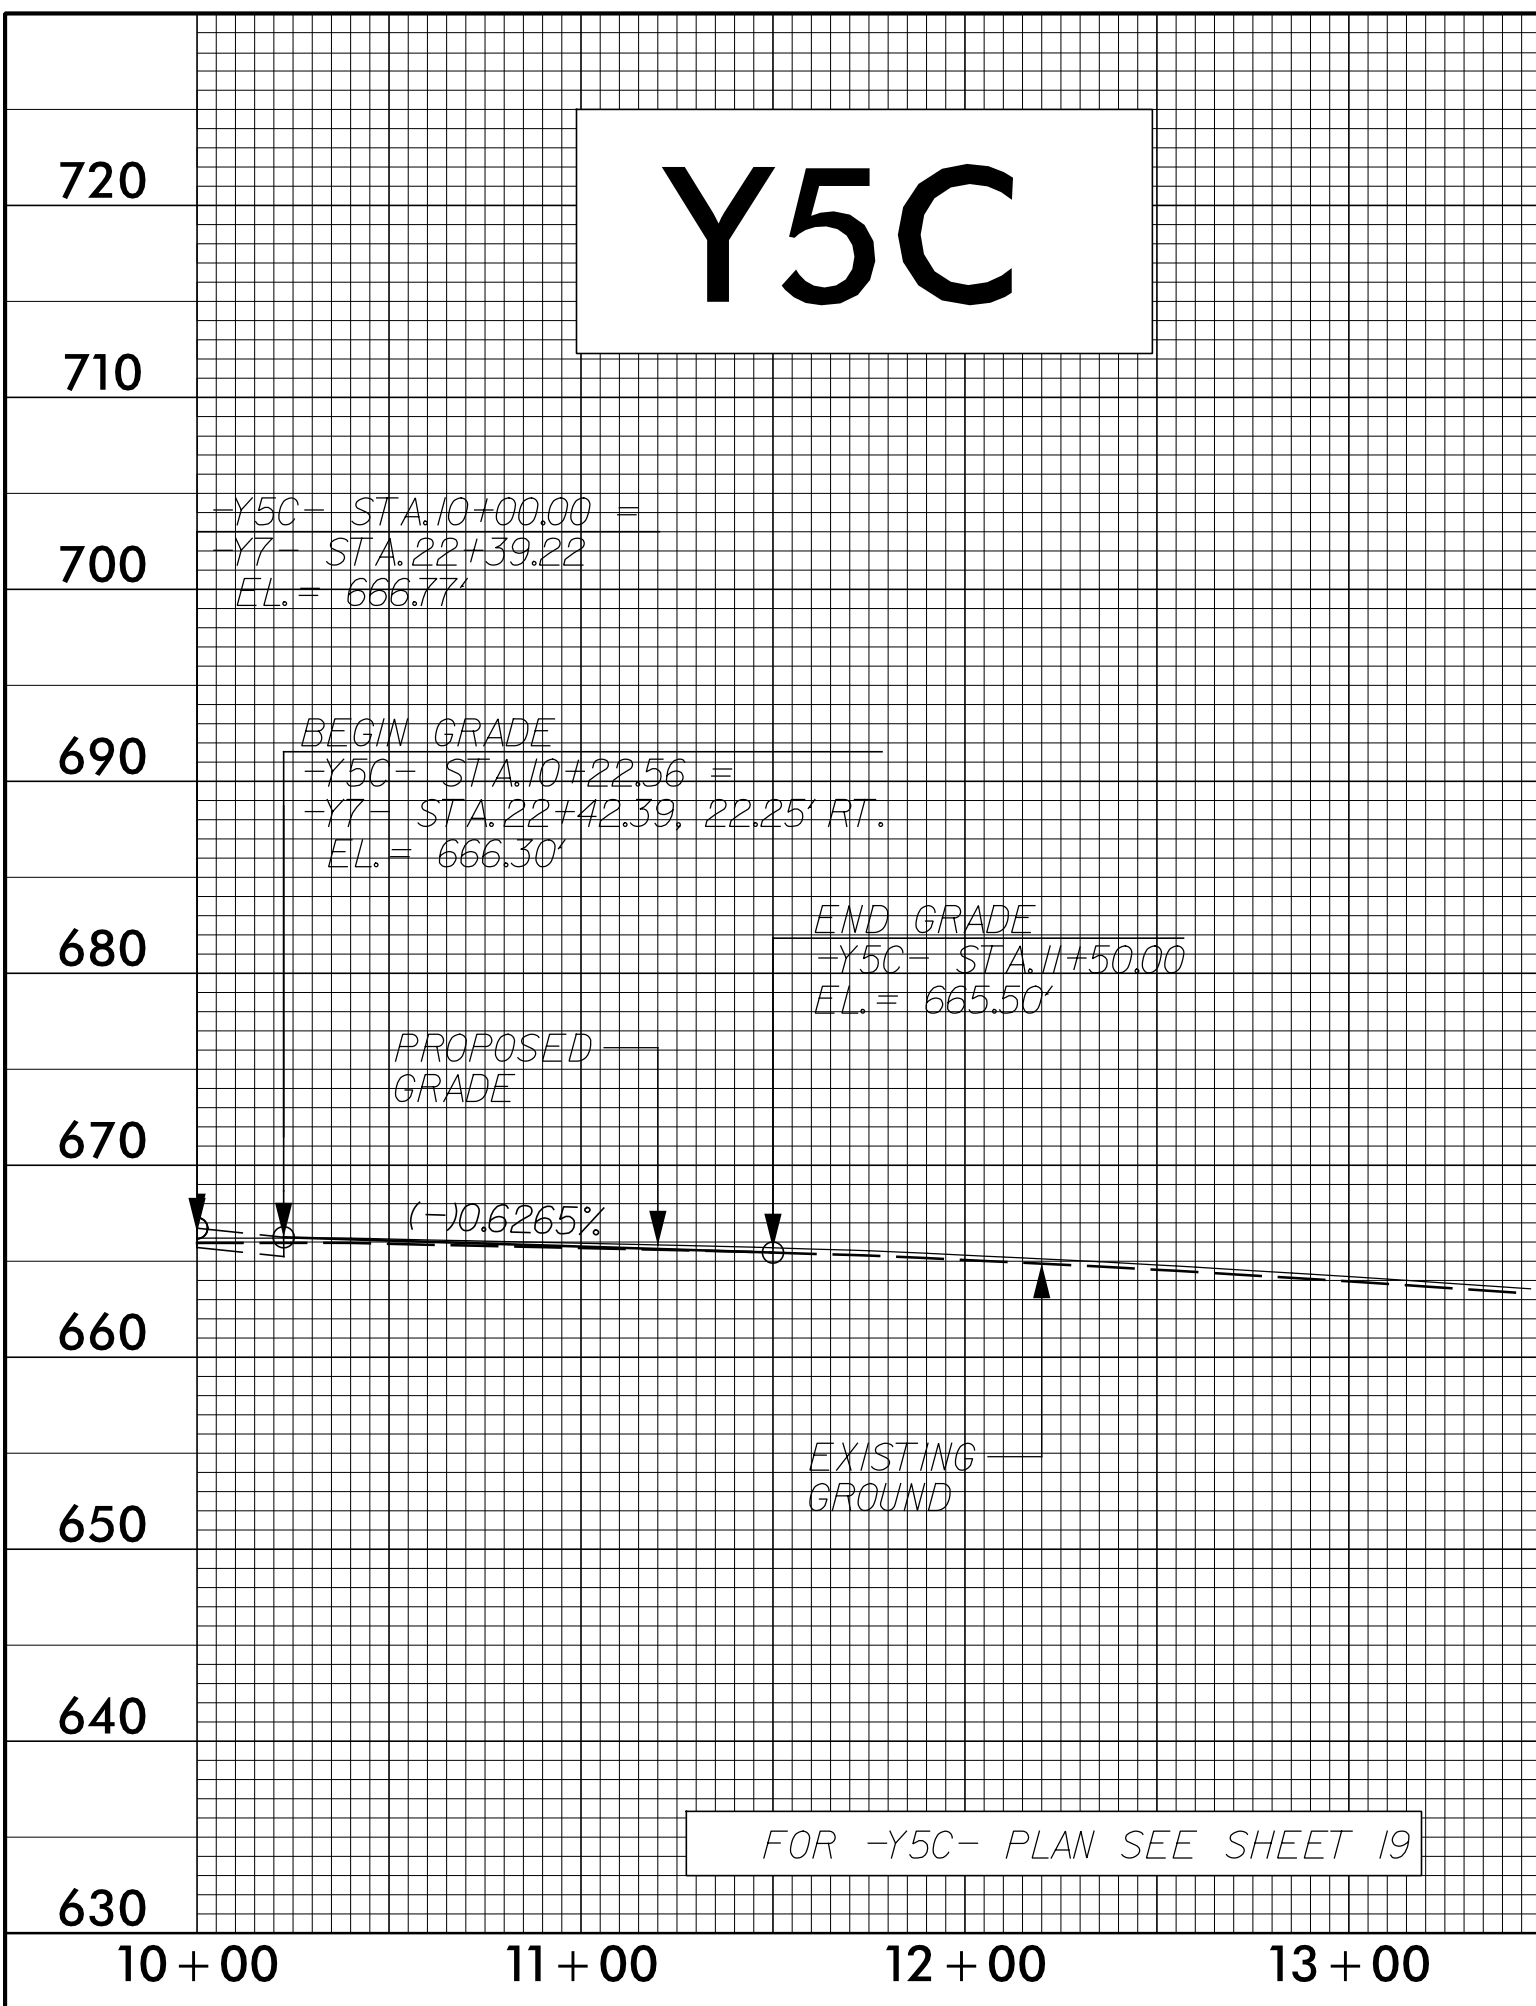

2/24/2017 4:20:42 PM
R:\Roadway\19\Proj\U3109A_r\dwg_PFL_Y_LINES_SHEETS.dgn
User: jrbuckner