
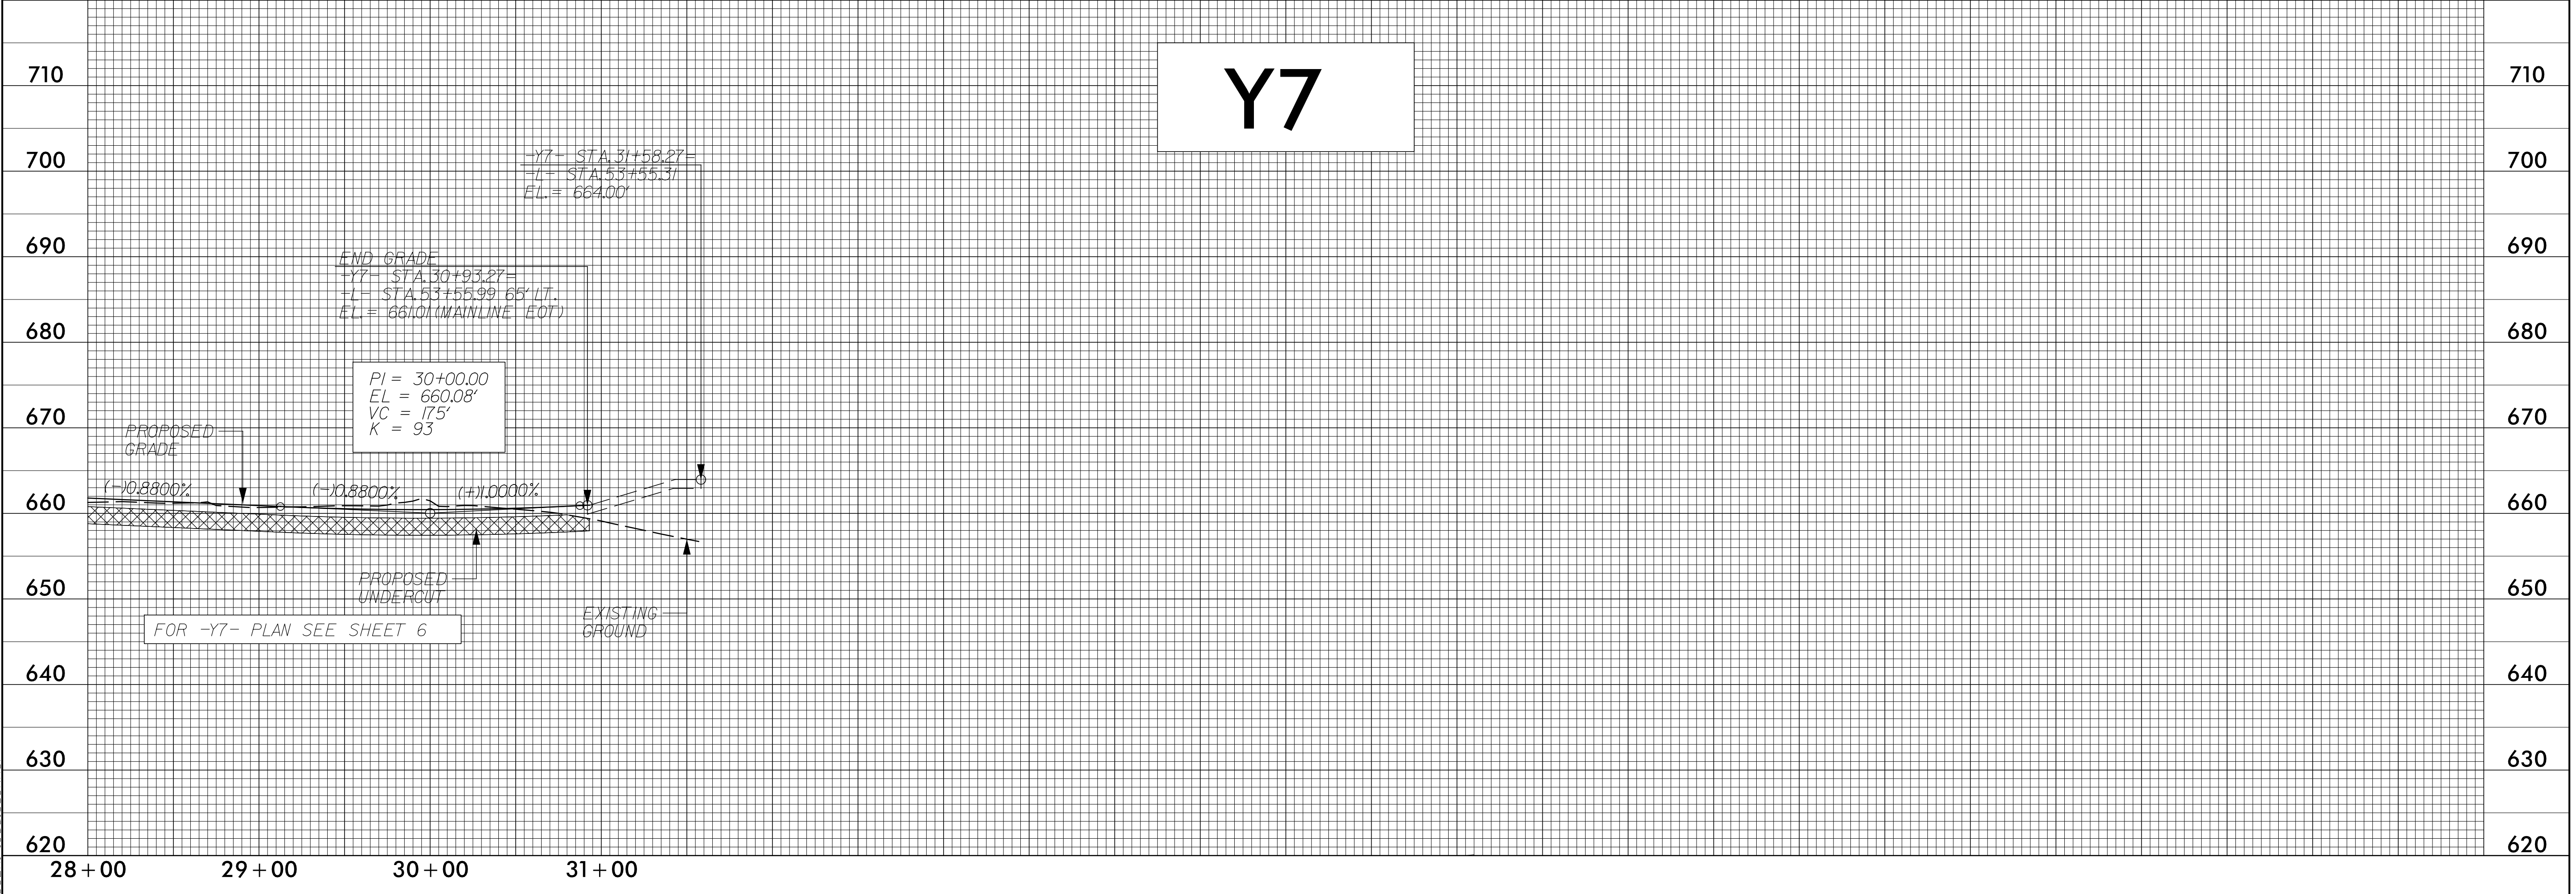


5/28/17

DOCUMENT NOT CONSIDERED FINAL
UNLESS ALL SIGNATURES COMPLETED

PROJECT REFERENCE NO. U-3109A	SHEET NO. 46
ROADWAY DESIGN ENGINEER NORTH CAROLINA PROFESSIONAL SEAL 034367 TODD H. BUCKNER	HYDRAULICS ENGINEER NORTH CAROLINA PROFESSIONAL SEAL 26971 JOSHUA C. DALTON
DocuSign 3/10/2017	DocuSign 3/10/2017

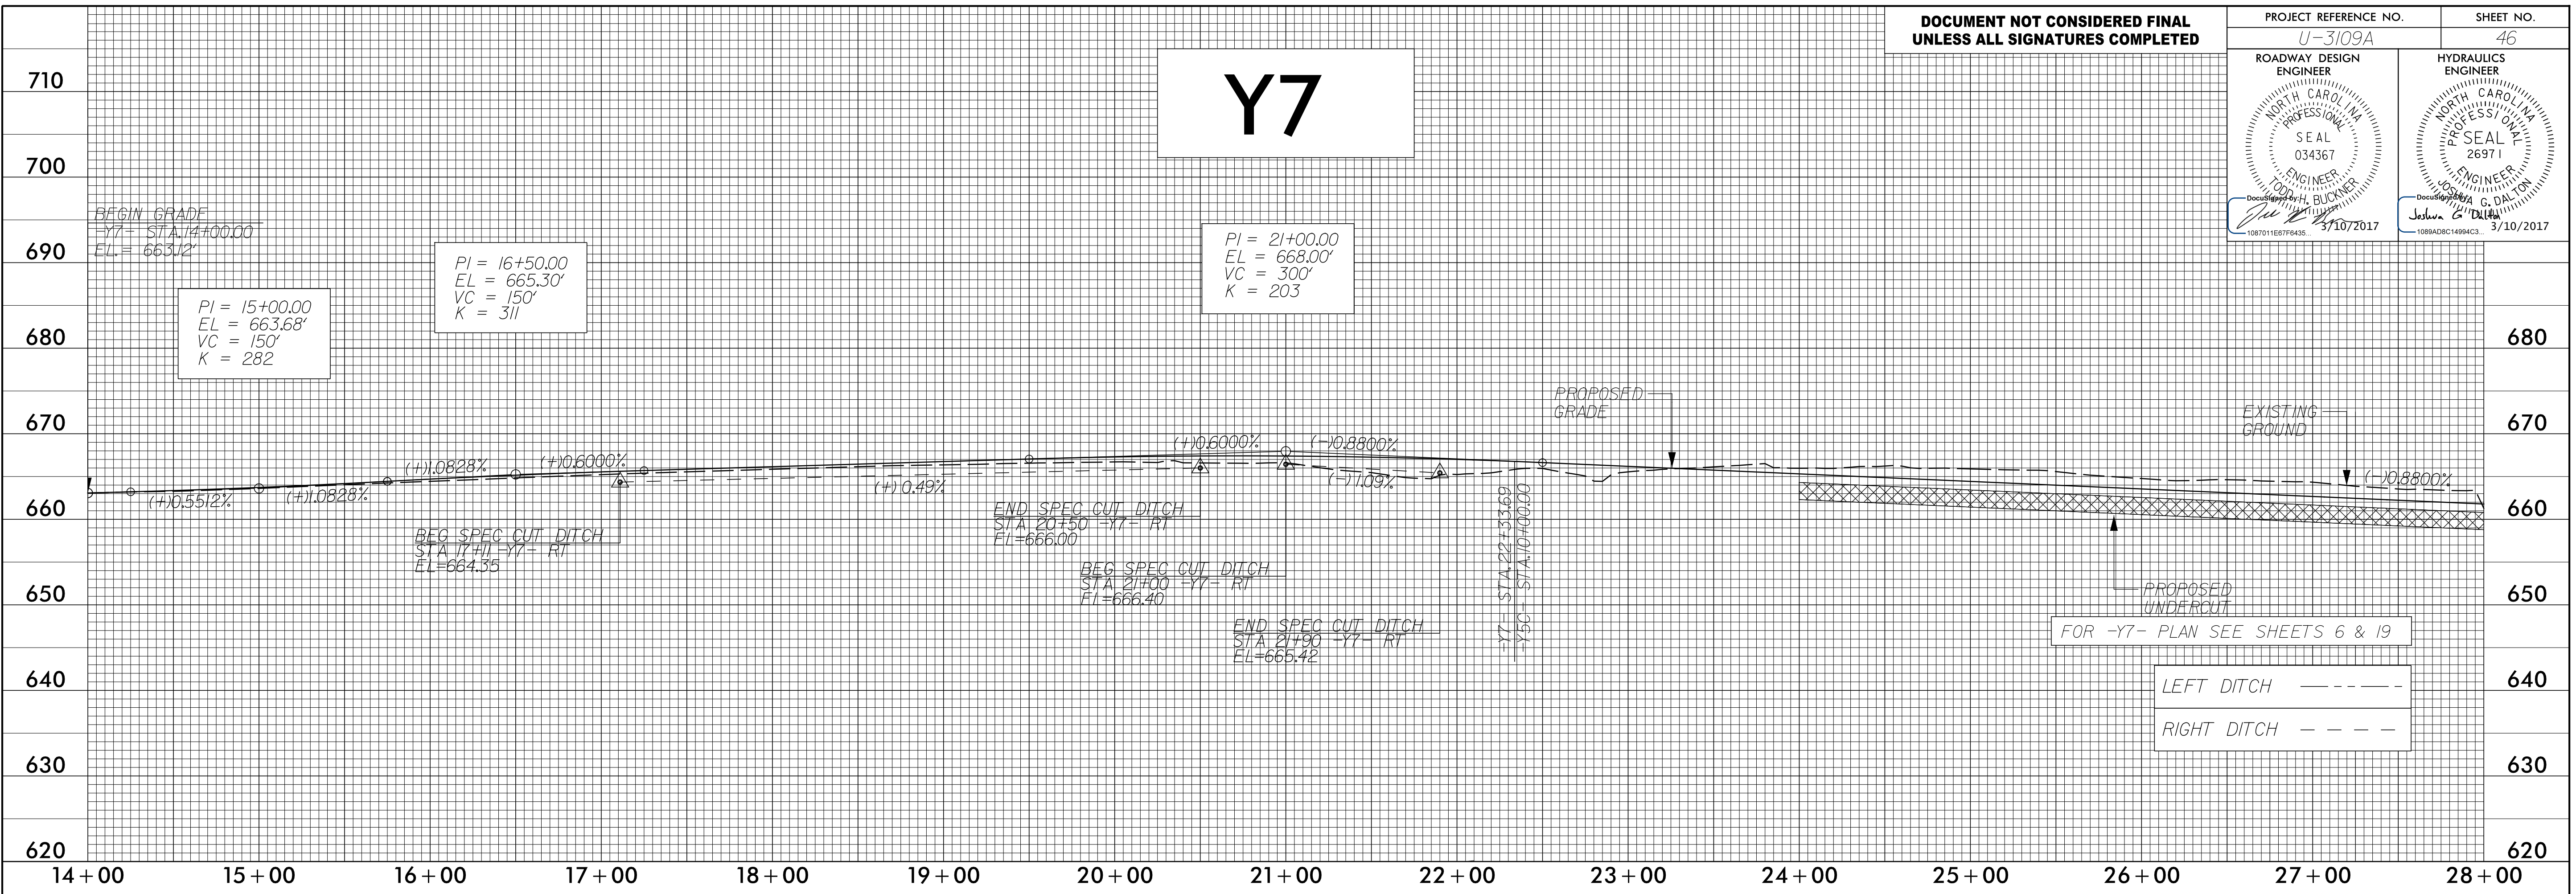

2/24/2017 4:20:51 PM
R:\Roadway\17-00\1703109A_r.dwg_PFL_Y_LINES_SHEETS.dgn
User: todd.buckner