
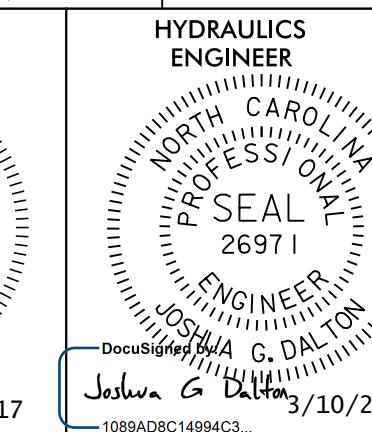


5/28/19


DOCUMENT NOT CONSIDERED FINAL
UNLESS ALL SIGNATURES COMPLETED

PROJECT REFERENCE NO.
U-3109A


SHEET NO.
50

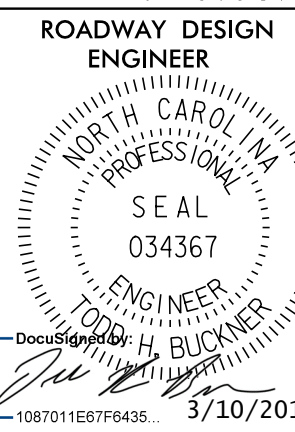

Y13

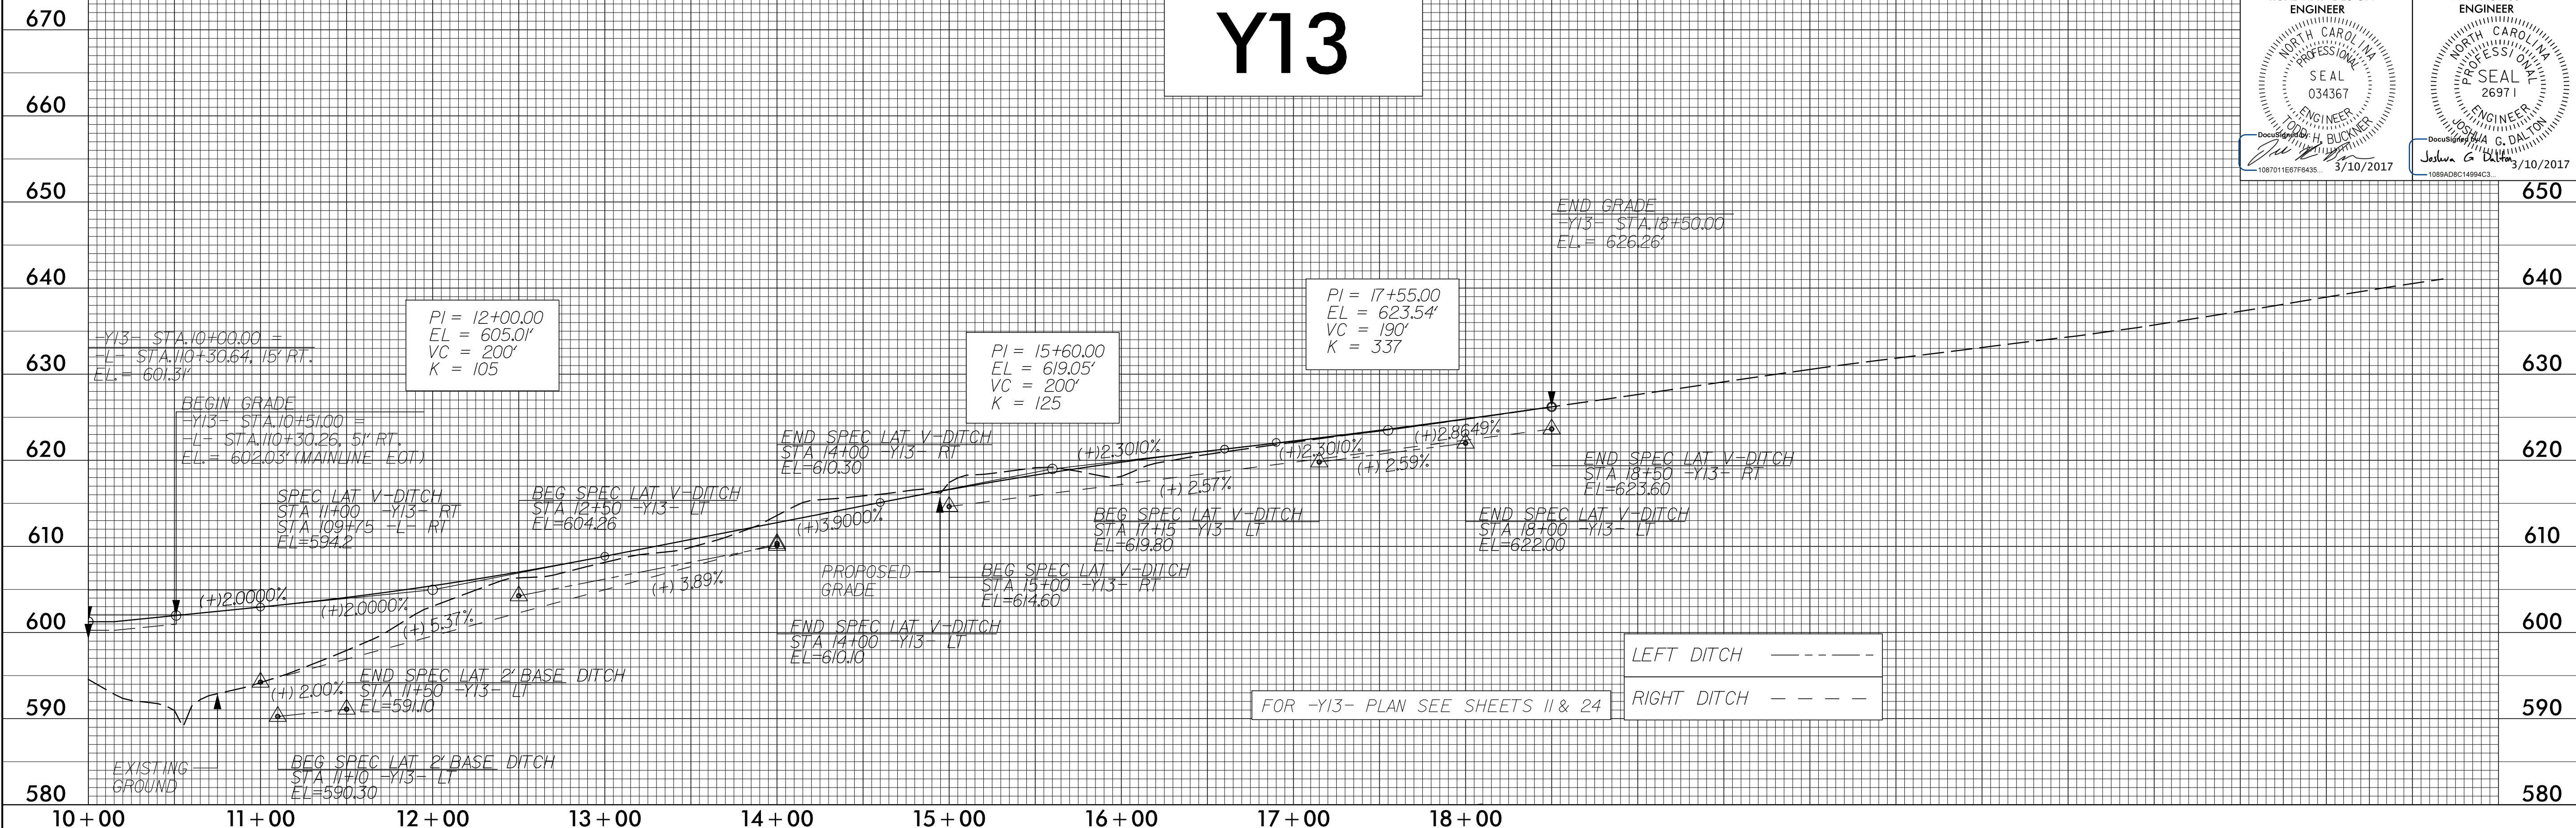

Y16

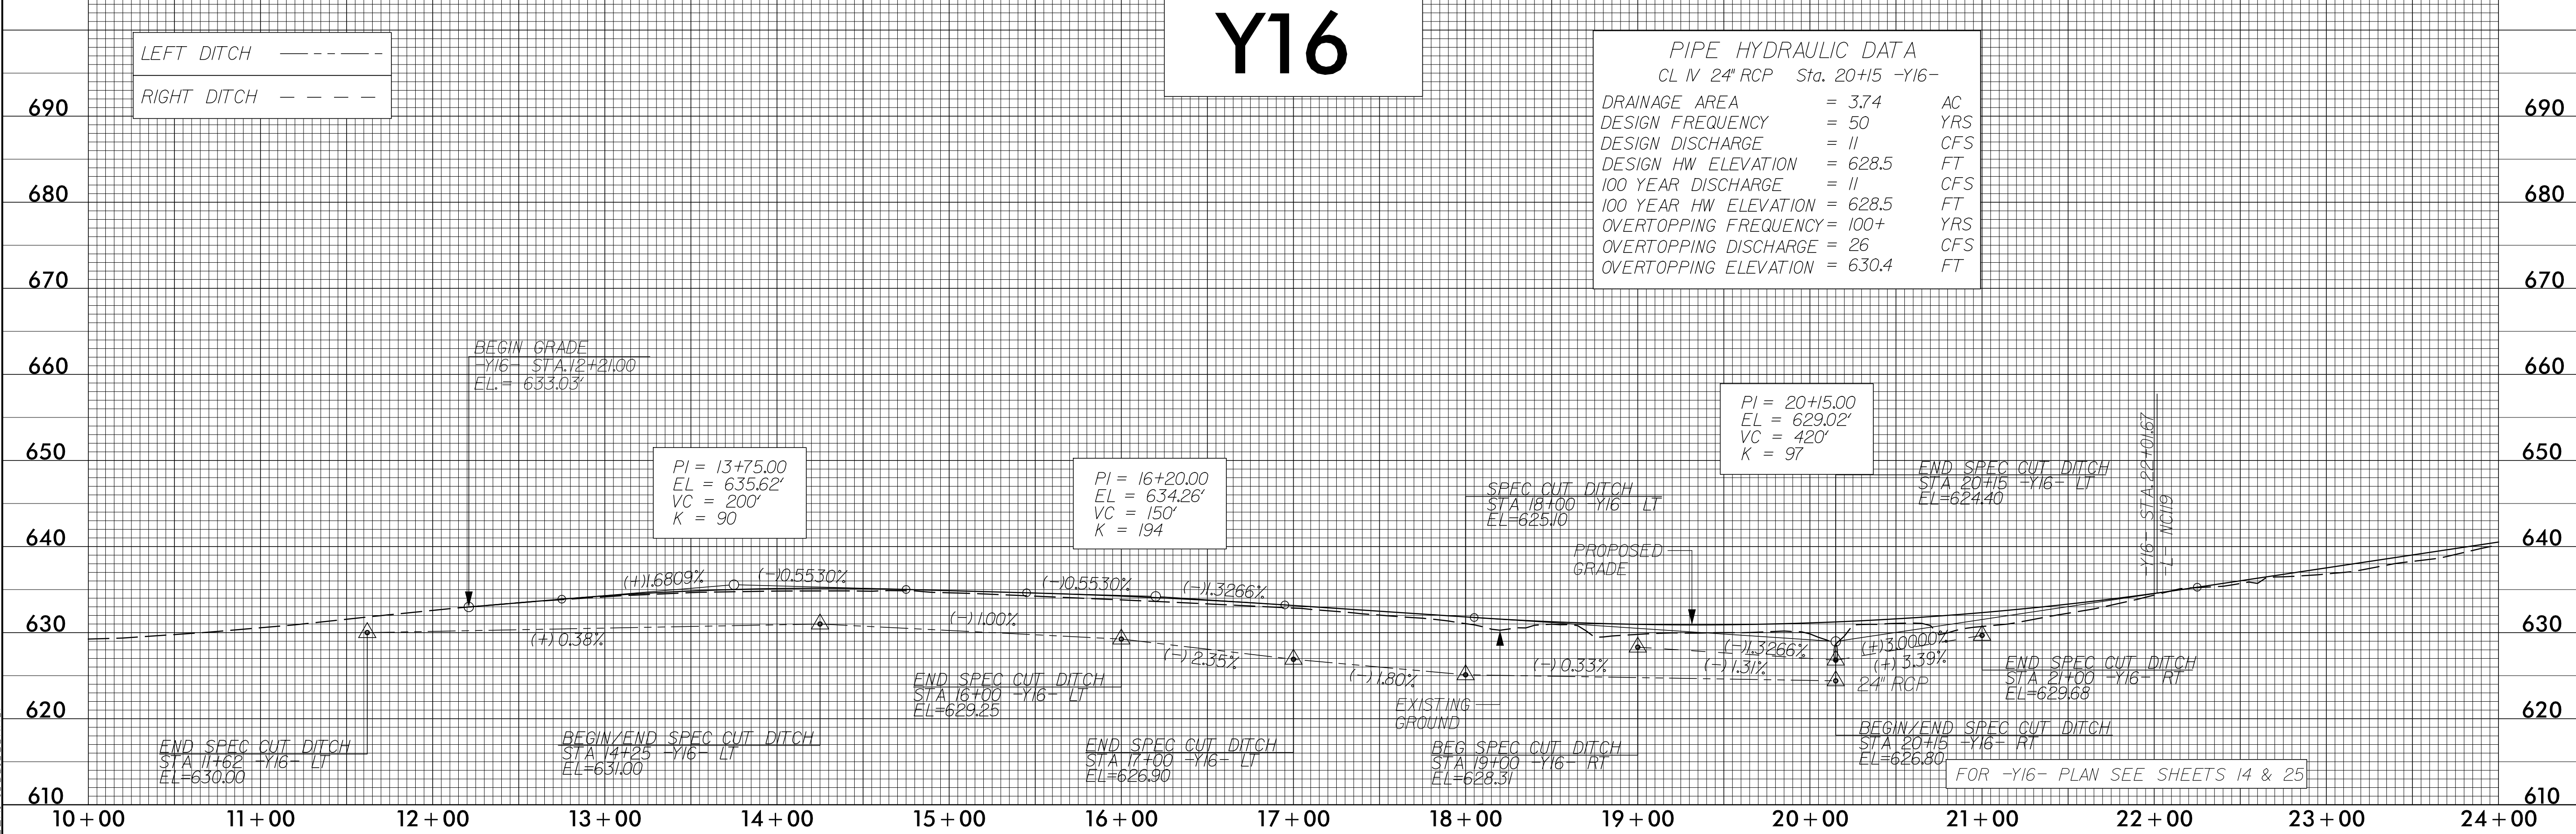

2/24/2017 12:21:0 PM
R:\Roadway\19\Co\U3109A_rdu_PFL_Y_LINES_SHEETS.dgn
User: jh.buckner