

5/28/99

DOCUMENT NOT CONSIDERED FINAL
UNLESS ALL SIGNATURES COMPLETED

PROJECT REFERENCE NO.

U-3109A


SHEET NO.

51

ROADWAY DESIGN
ENGINEER
NORTH CAROLINA
PROFESSIONAL
SEAL
034367
TODD H. BUCKNER
10870118879435 3/10/2017


HYDRAULICS
ENGINEER
NORTH CAROLINA
PROFESSIONAL
SEAL
26971
JESSE G. DALTON
10884081489433 3/10/2017

Y16

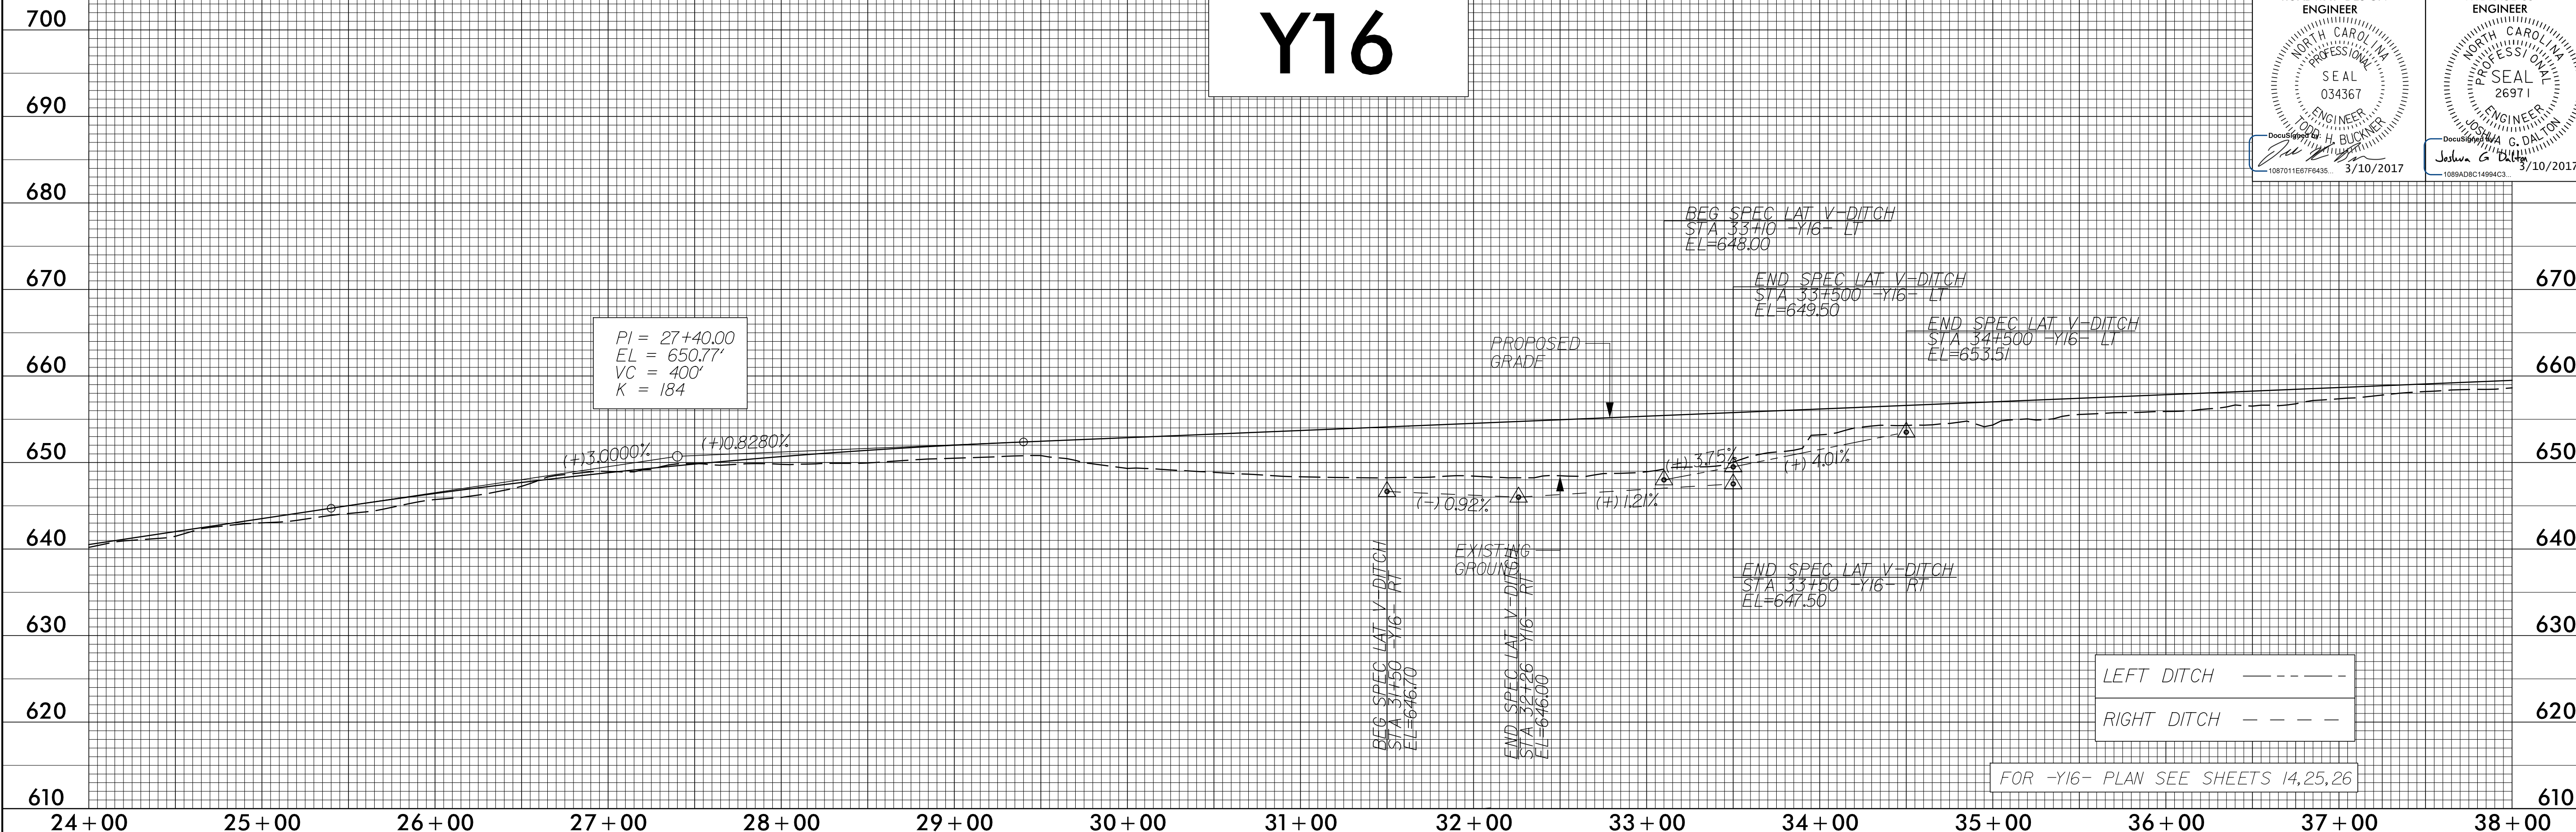

Y16

BM 19
-Y16- STATION 43+25
117 RIGHT
ELEV = 660.04'

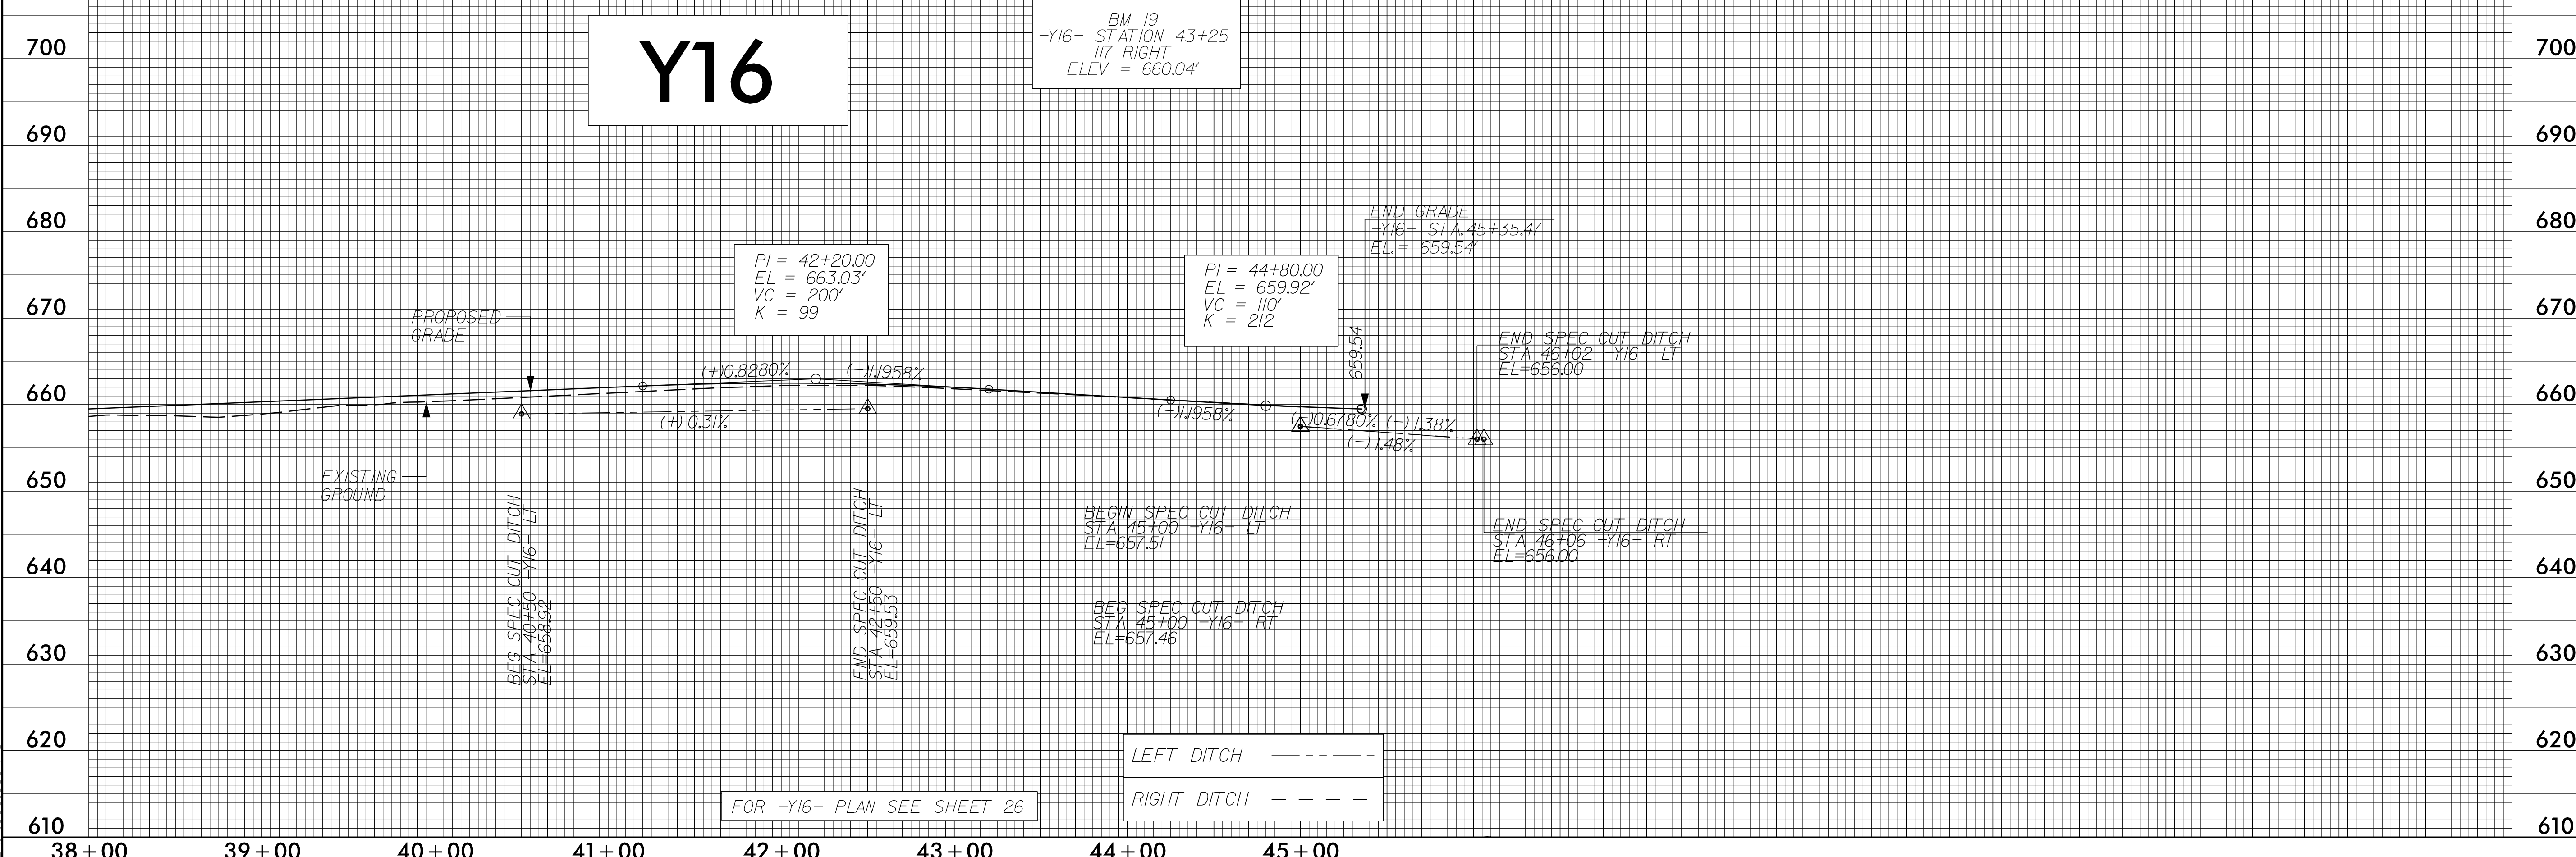

2/24/2017 12:21:32 PM
R:\Roadway\Projects\U3109A_r.dwg_PFL_Y_LINES_SHEETS.dgn
USER: todd.buckner