
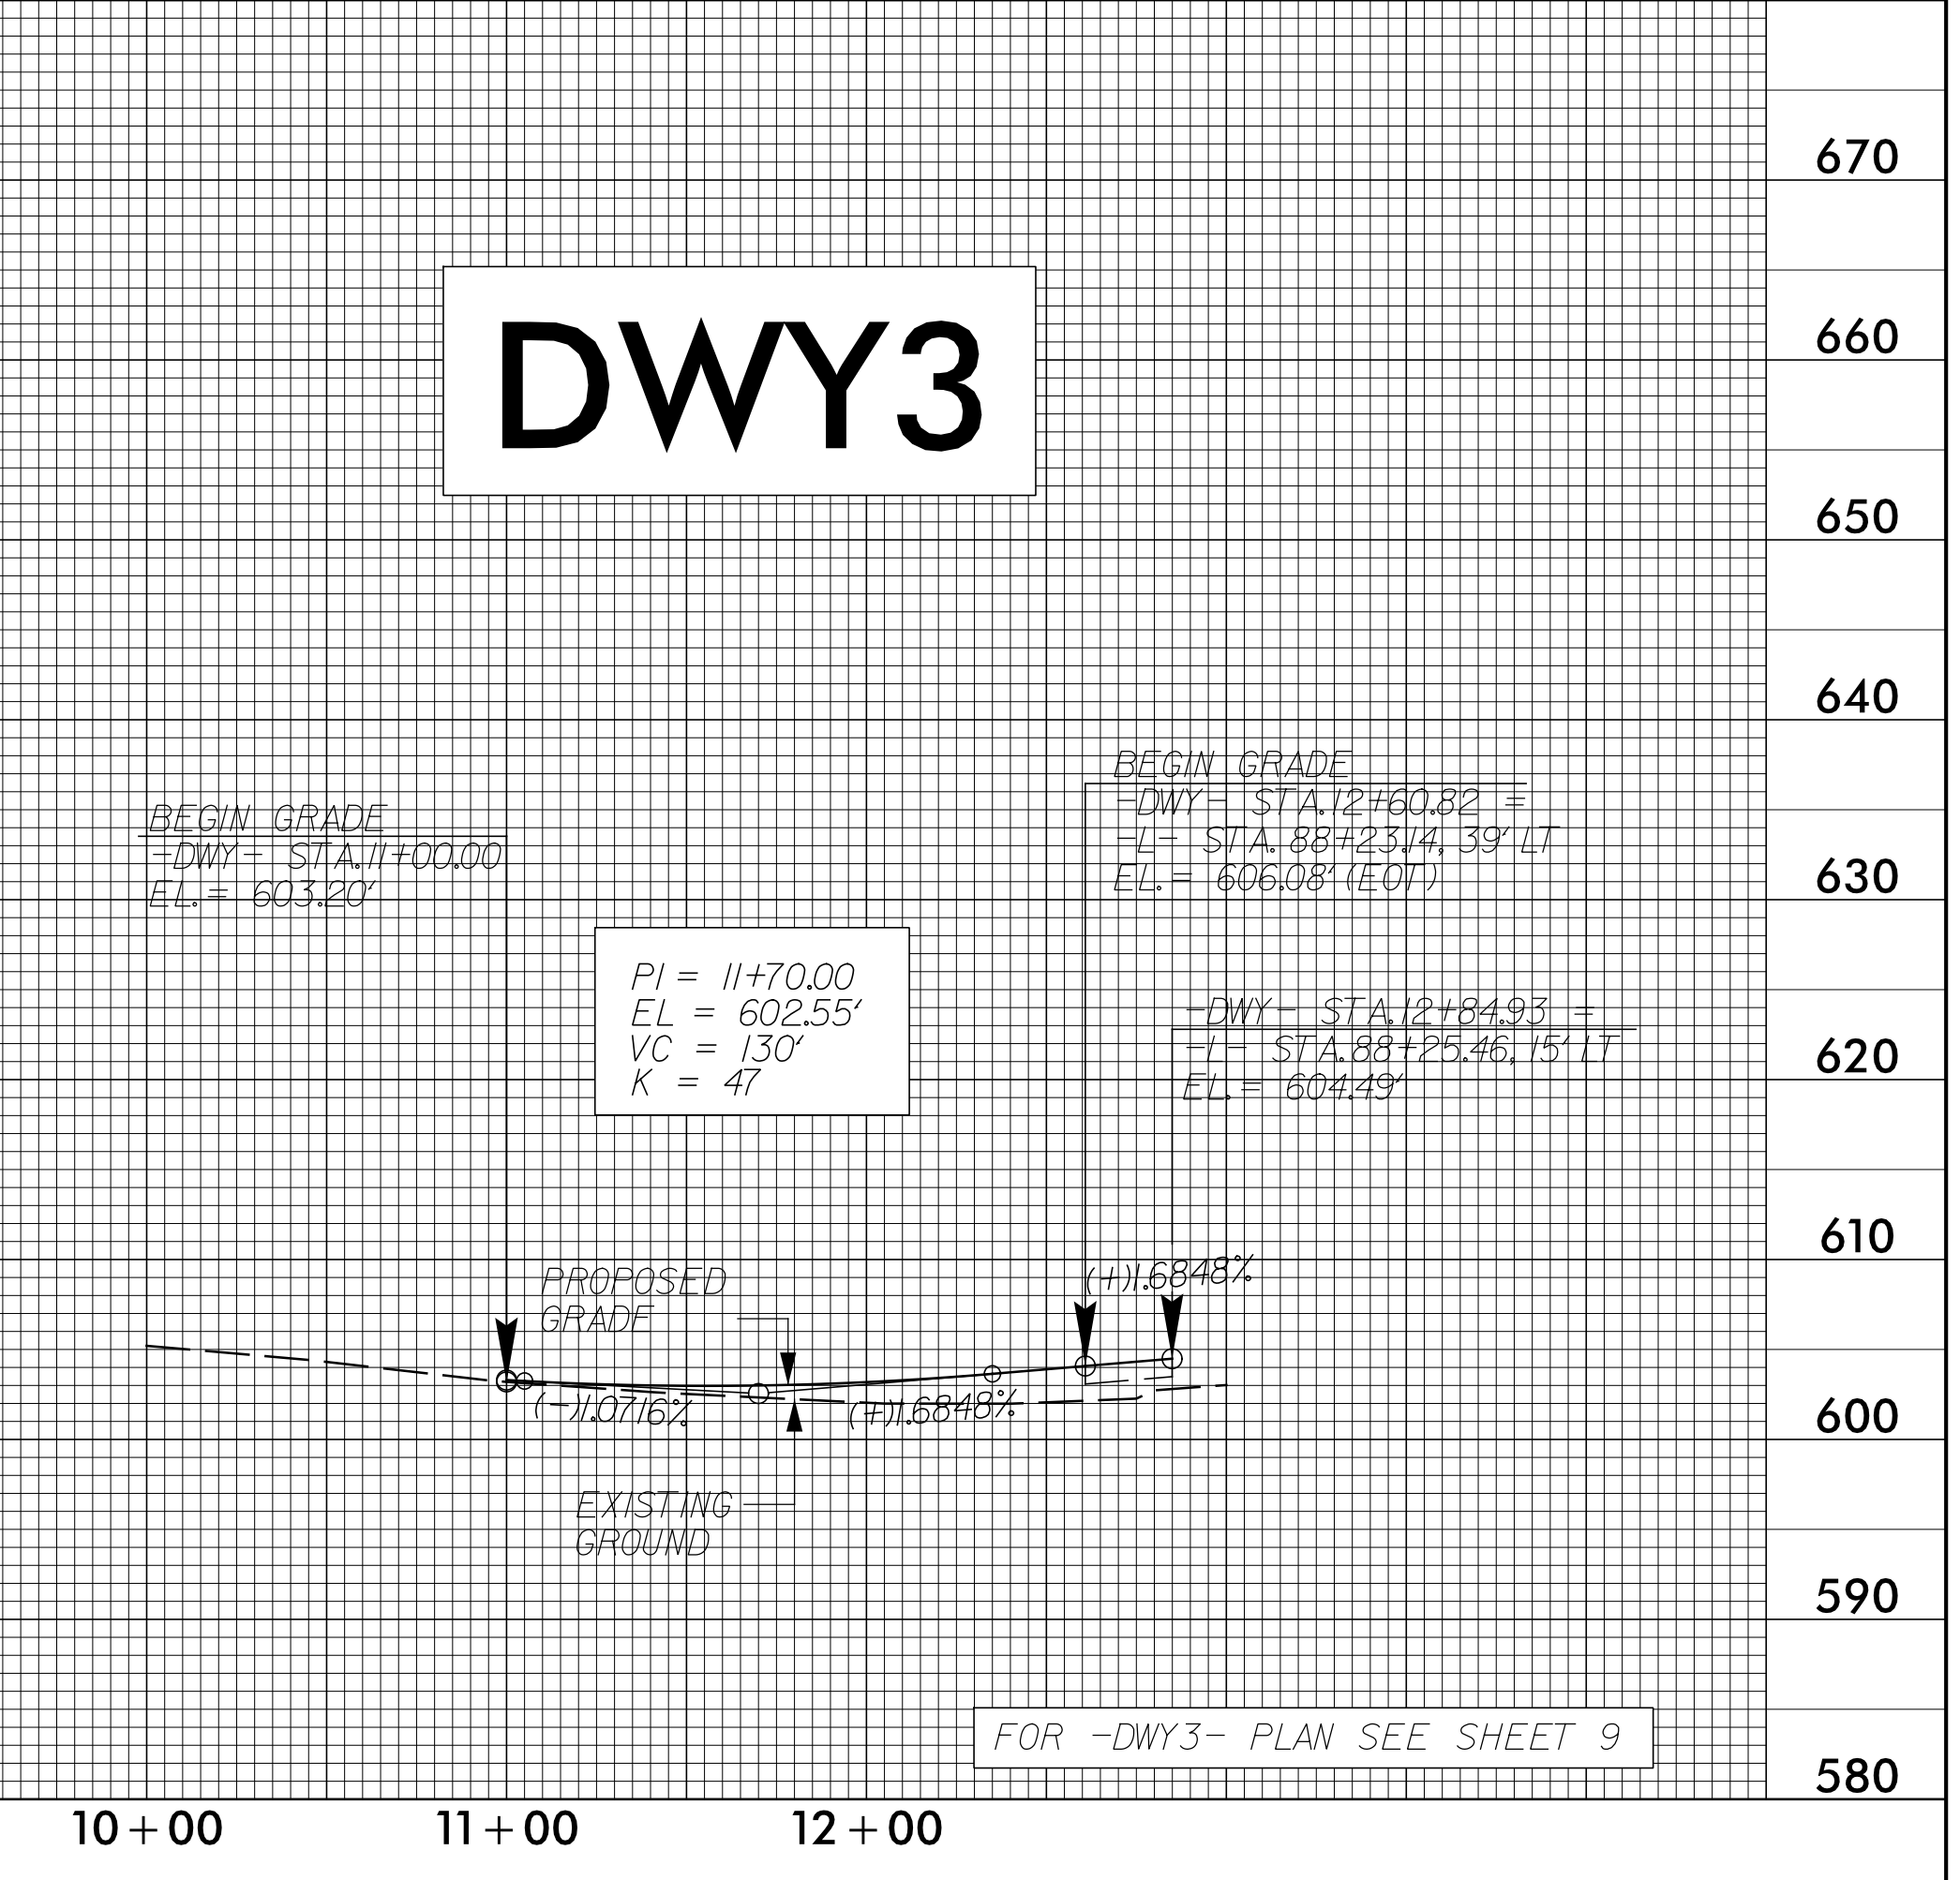
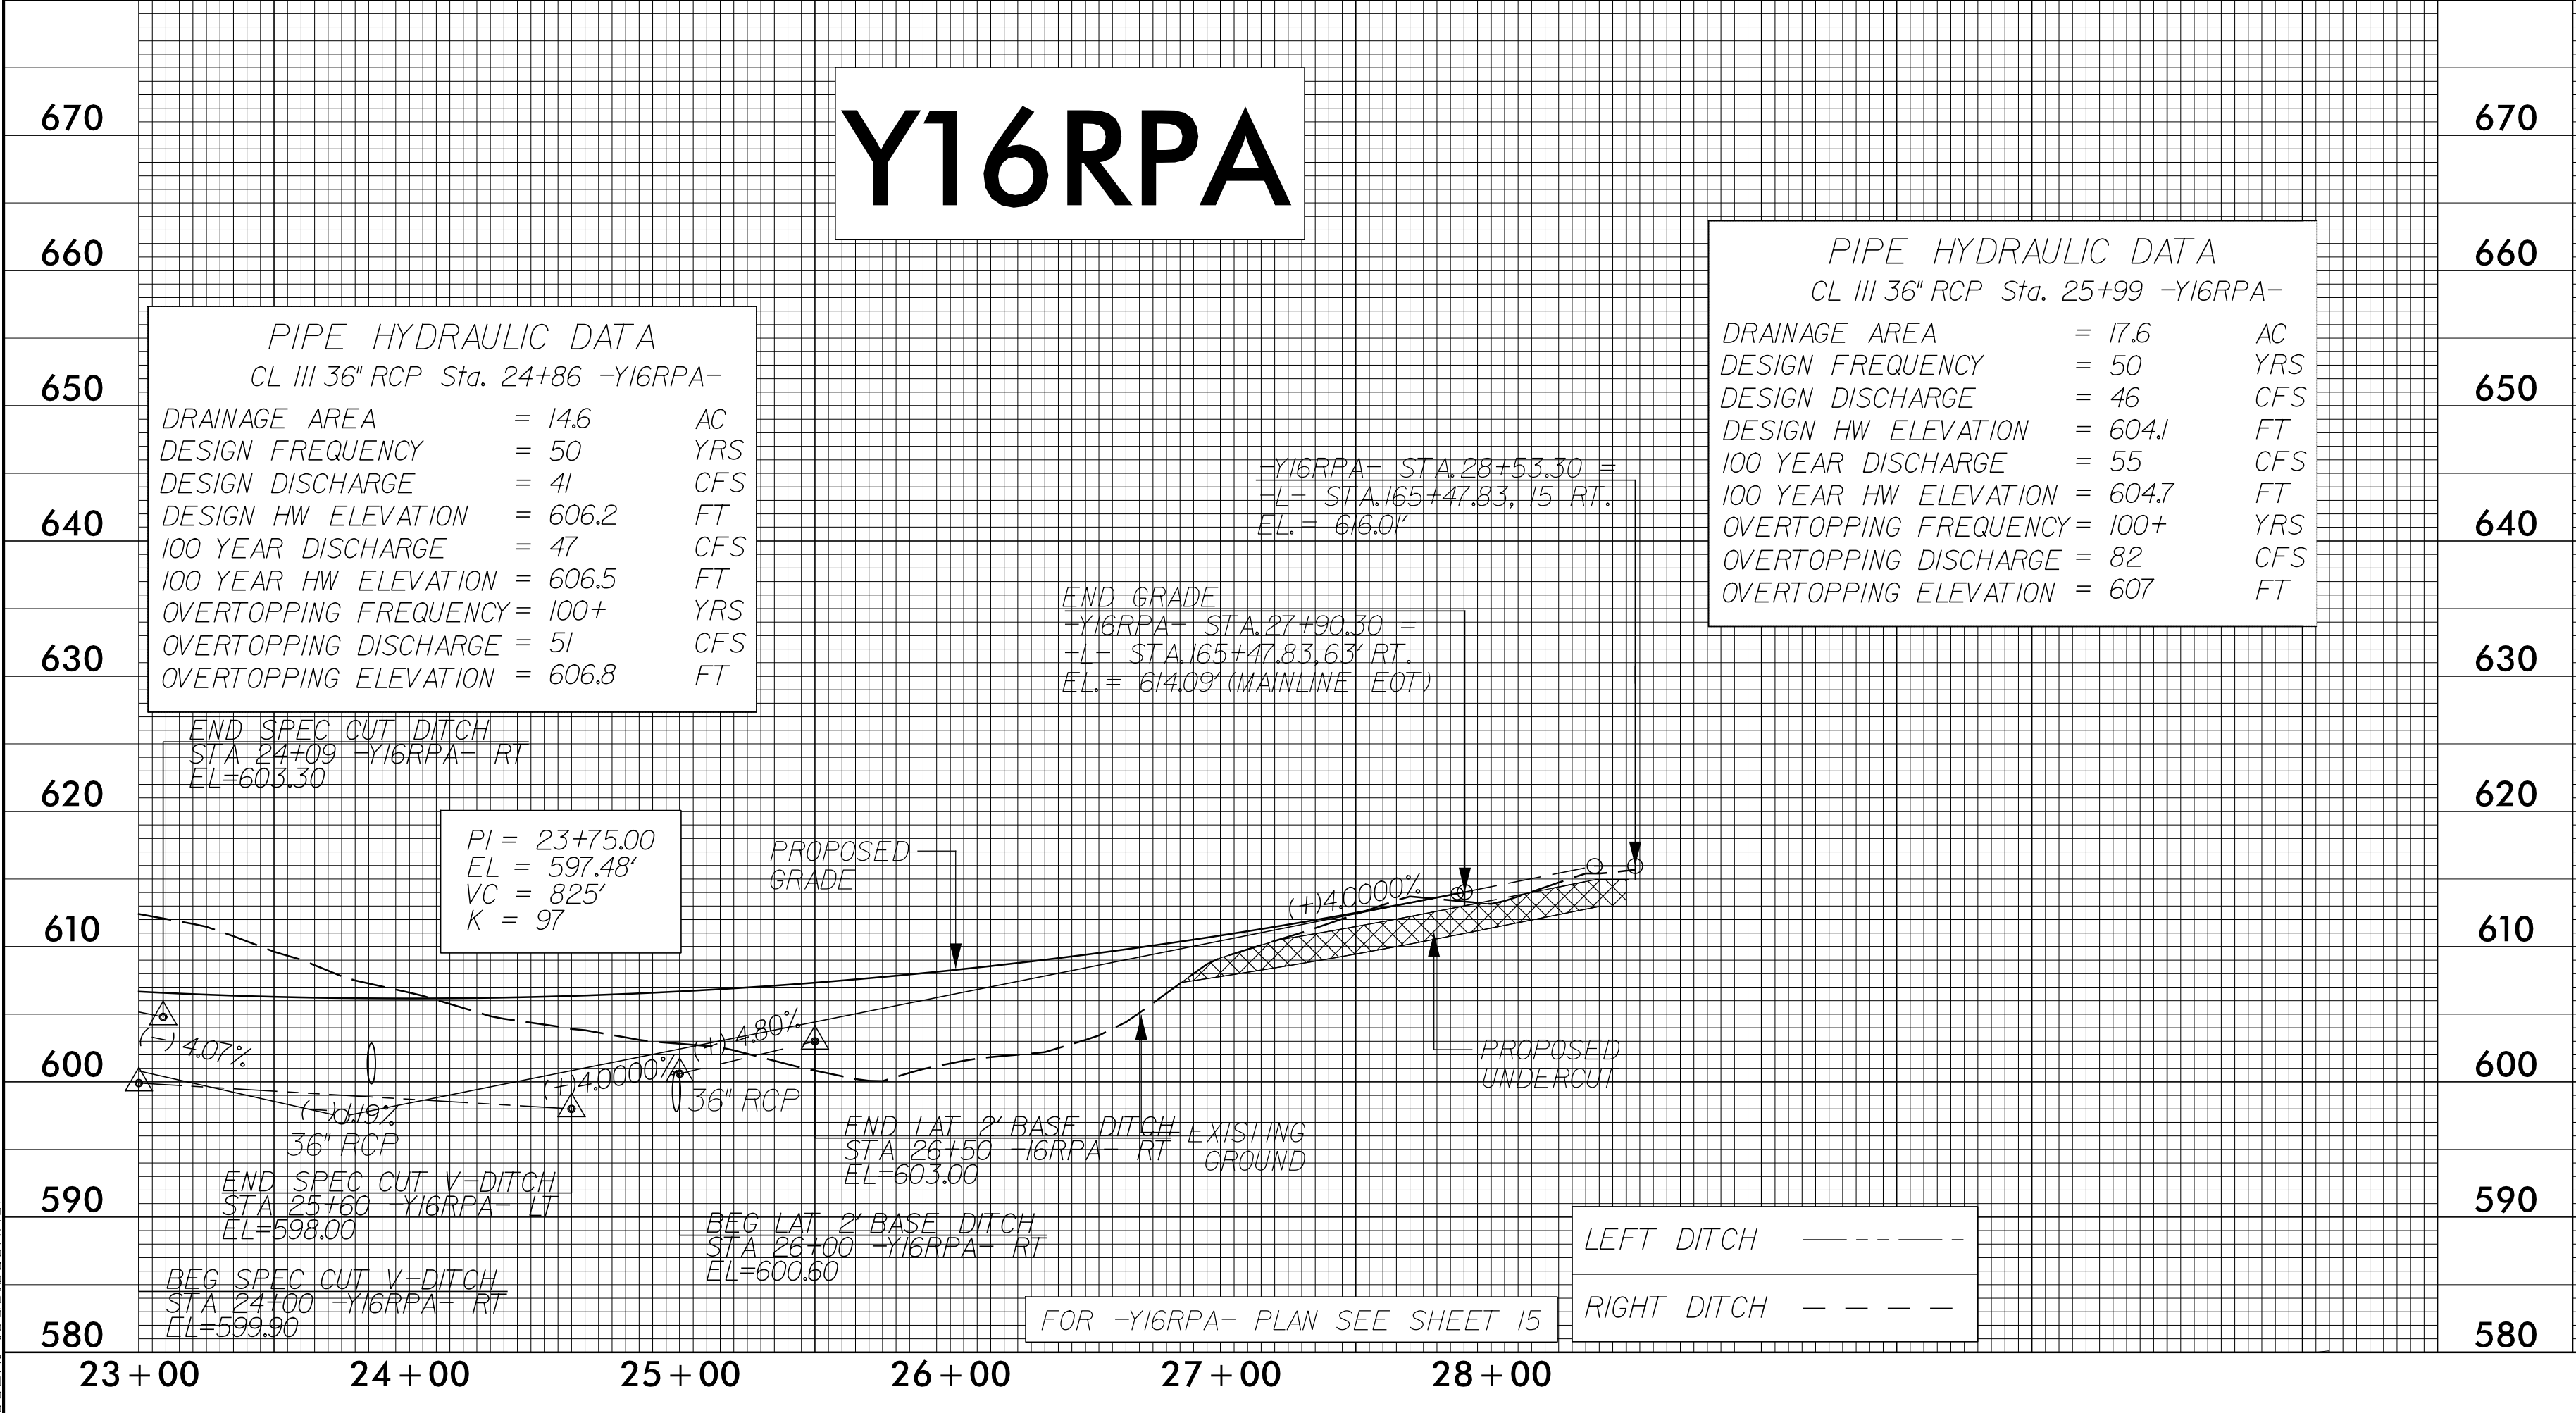


5/28/19

DOCUMENT NOT CONSIDERED FINAL  
UNLESS ALL SIGNATURES COMPLETED

PROJECT REFERENCE NO. U-3109A	SHEET NO. 52
ROADWAY DESIGN ENGINEER NORTH CAROLINA PROFESSIONAL SEAL 034367 Doris H. BUCKNER 3/10/2017	HYDRAULICS ENGINEER NORTH CAROLINA PROFESSIONAL SEAL 26971 Jesha G. Dalton 3/10/2017

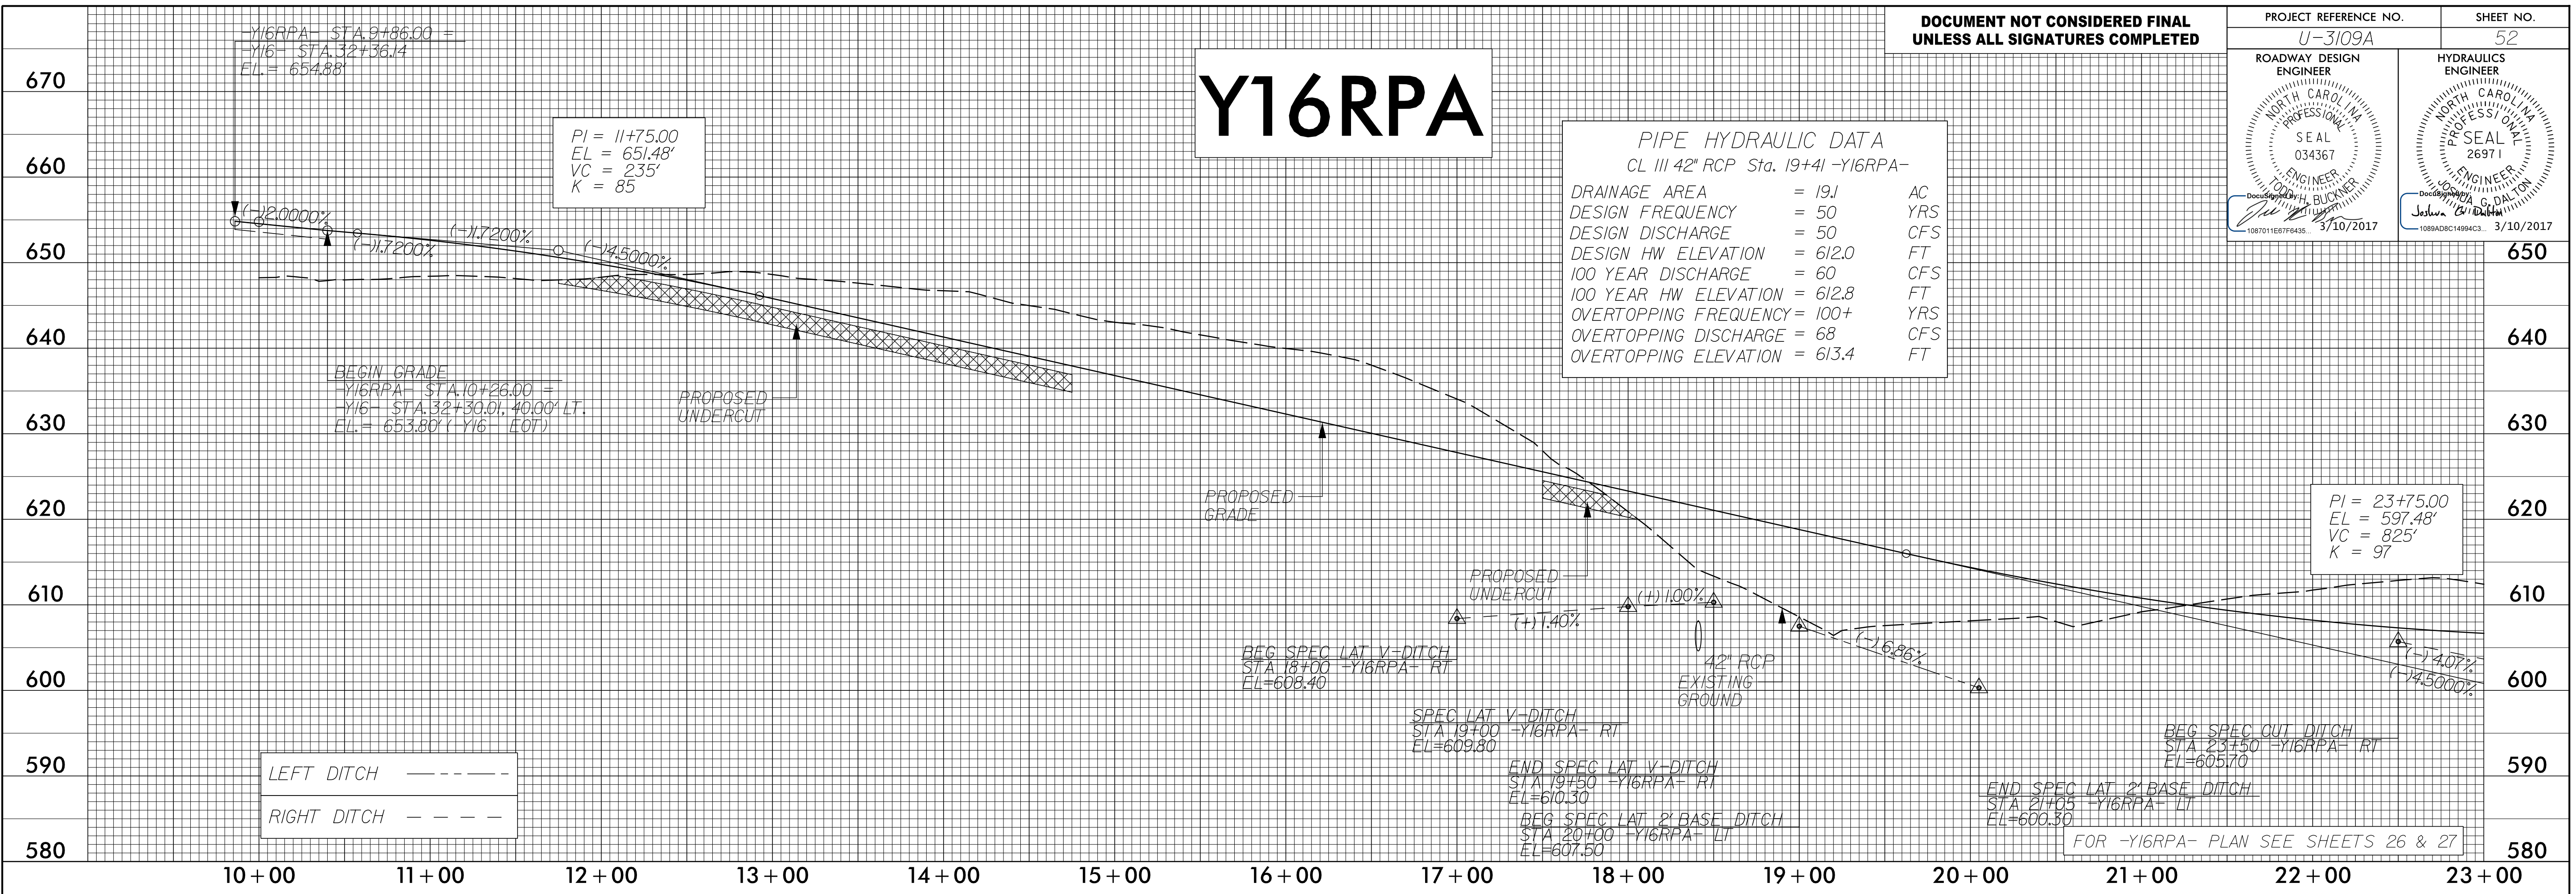

2/24/2017 12:24:48 PM  
R:\Roadway\Projects\U3109A\_rdu\PL\Y\_LINES\_SHEETS.dgn  
User: jacob.buckner