
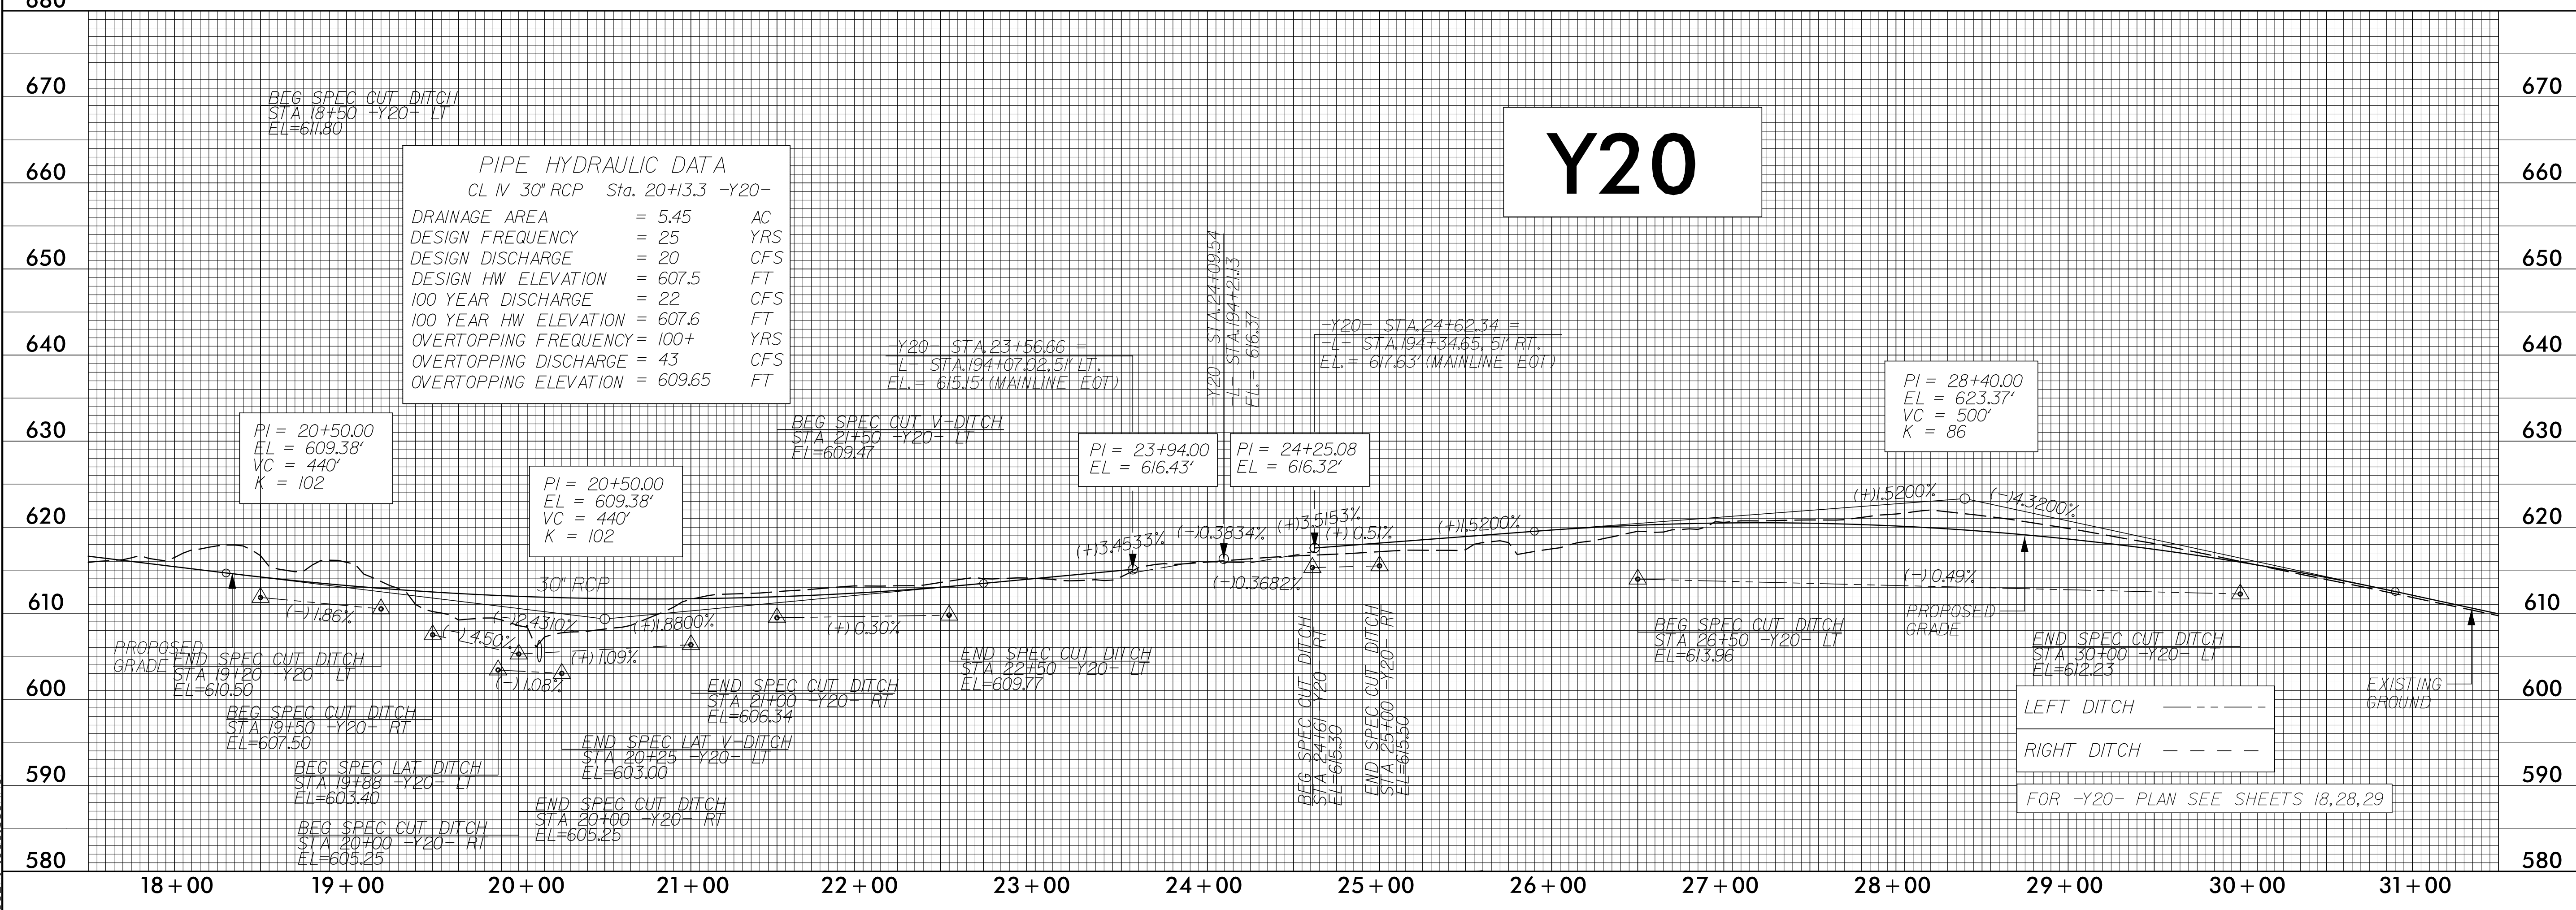
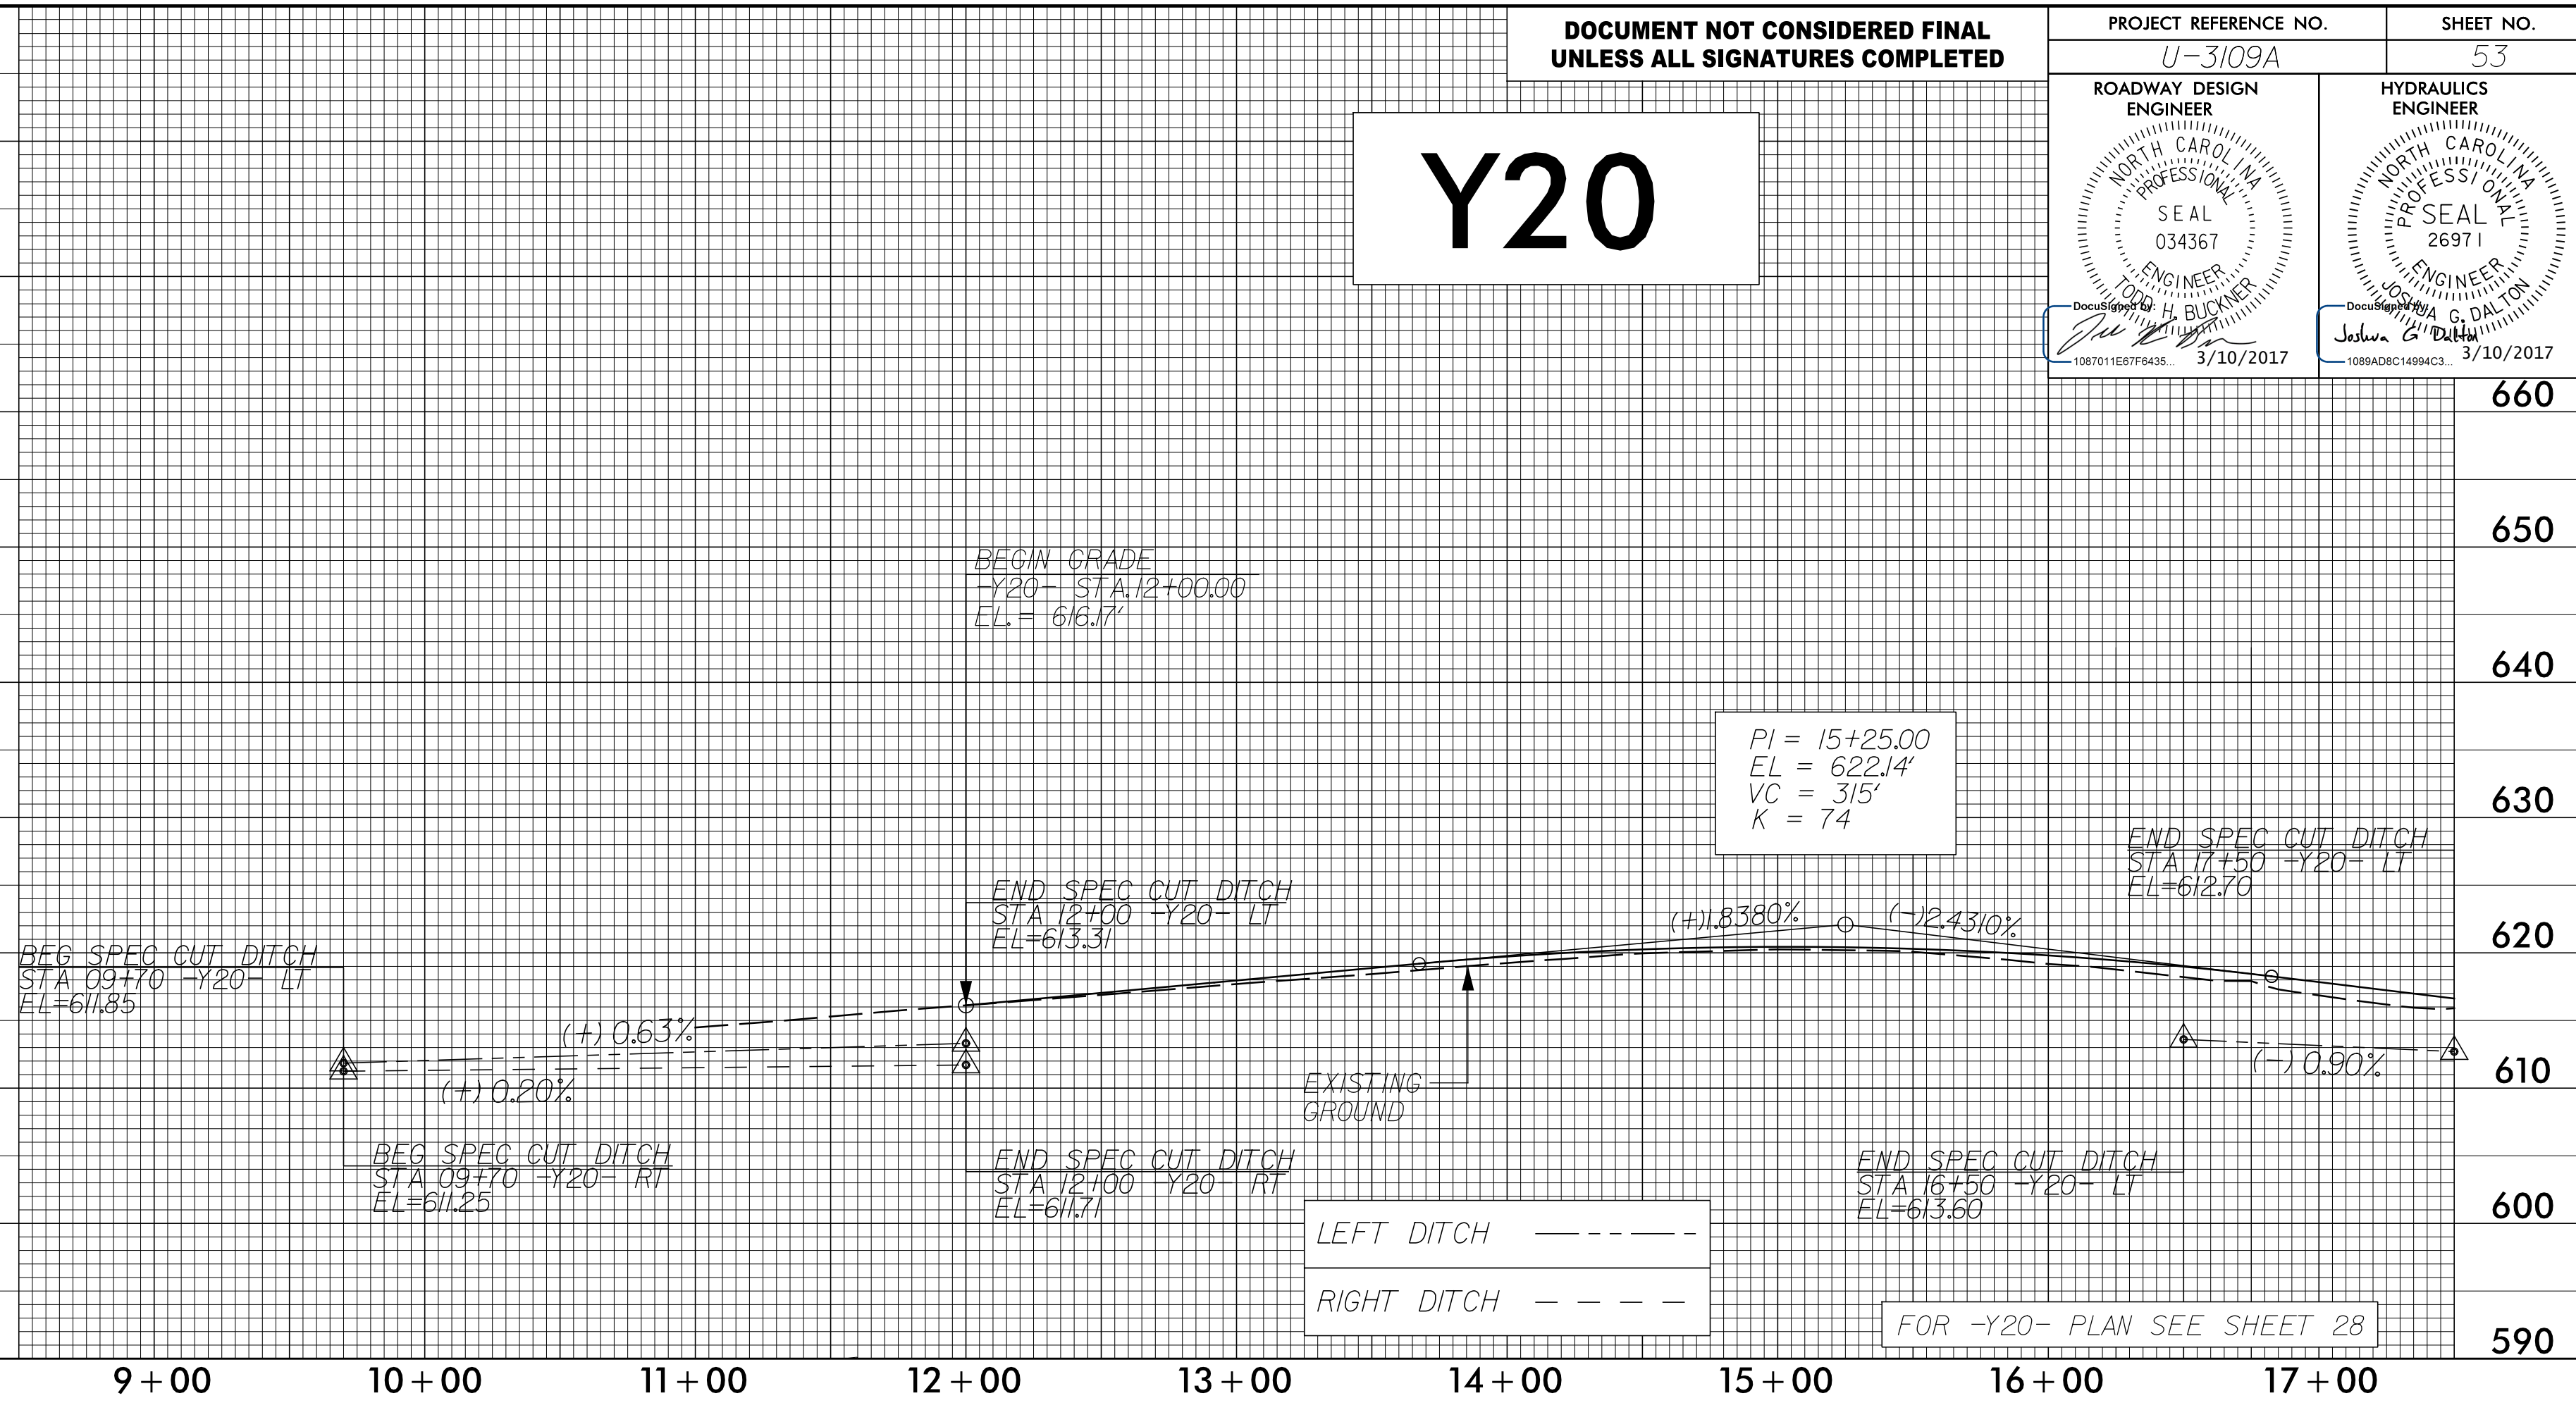


5/28/99

DOCUMENT NOT CONSIDERED FINAL  
UNLESS ALL SIGNATURES COMPLETED

PROJECT REFERENCE NO. U-3109A	SHEET NO. 53
ROADWAY DESIGN ENGINEER NORTH CAROLINA PROFESSIONAL SEAL 034367 JAMES H. BUCKNER	HYDRAULICS ENGINEER NORTH CAROLINA PROFESSIONAL SEAL 26971 JOSHUA C. DALTON
10870116879435 3/10/2017	10894051409453 3/10/2017

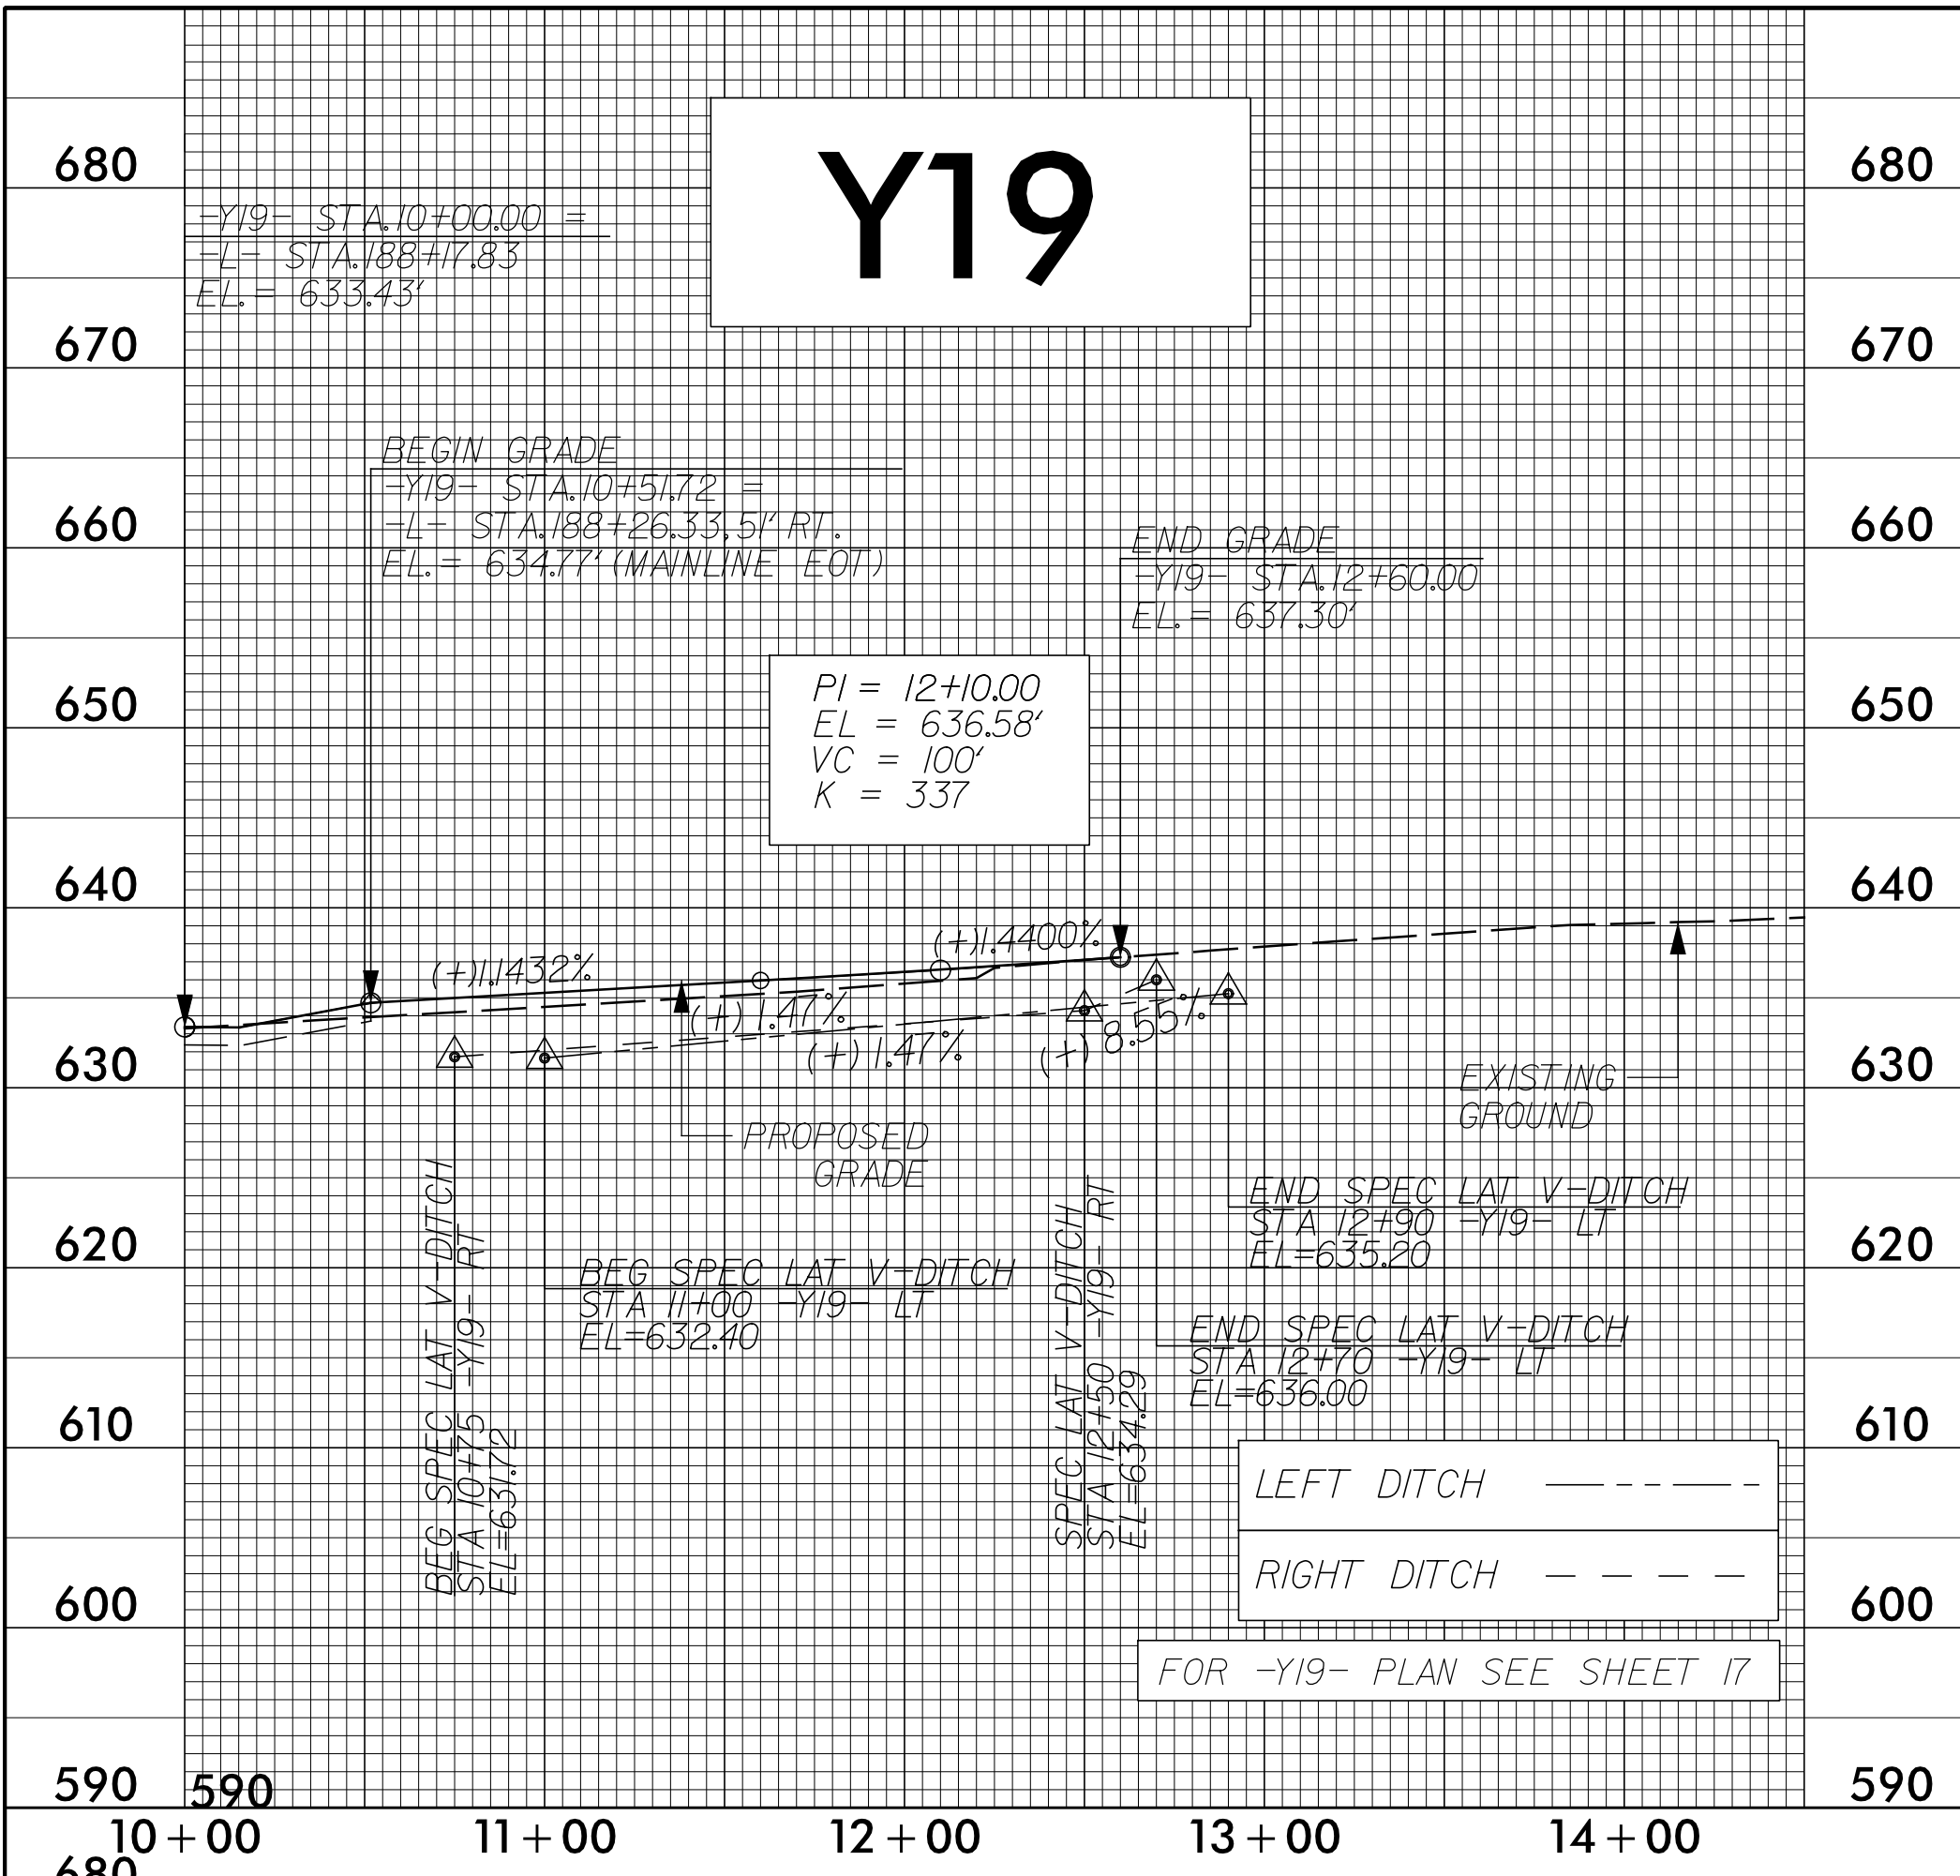

2/24/2017 12:34:3 PM  
R:\Roadway\Projects\U3109A\_rdu\_PFL\_Y\_LINES\_SHEETS.dgn  
User: jacob.buckner