

5/28/99

DOCUMENT NOT CONSIDERED FINAL  
UNLESS ALL SIGNATURES COMPLETED

PROJECT REFERENCE NO.

U-3109A

SHEET NO.

54

ROADWAY DESIGN

ENGINEER

NORTH CAROLINA

PROFESSIONAL

SEAL

034367

ENGINEER

H. BUCKNER

3/10/2017

1087011E57F9435

HYDRAULICS

ENGINEER

NORTH CAROLINA

PROFESSIONAL

SEAL

26971

ENGINEER


J. DALTON

3/10/2017


1088AD8C14894C3

# Y20

LEFT DITCH - - - - -  
RIGHT DITCH - - - - -

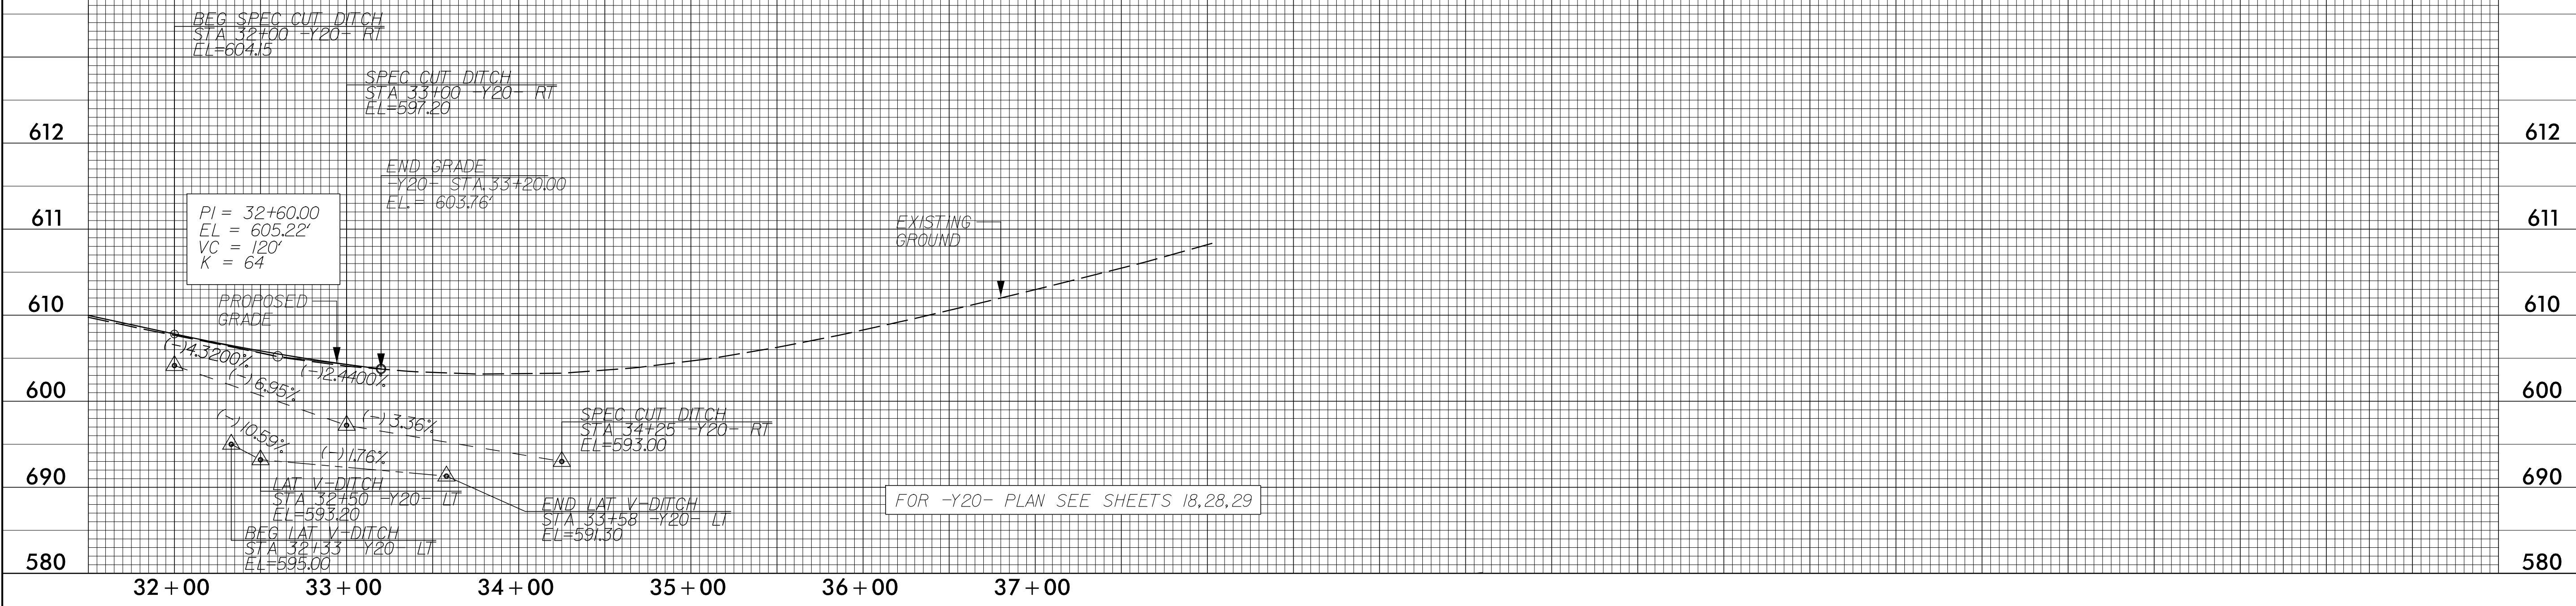

# DWY1

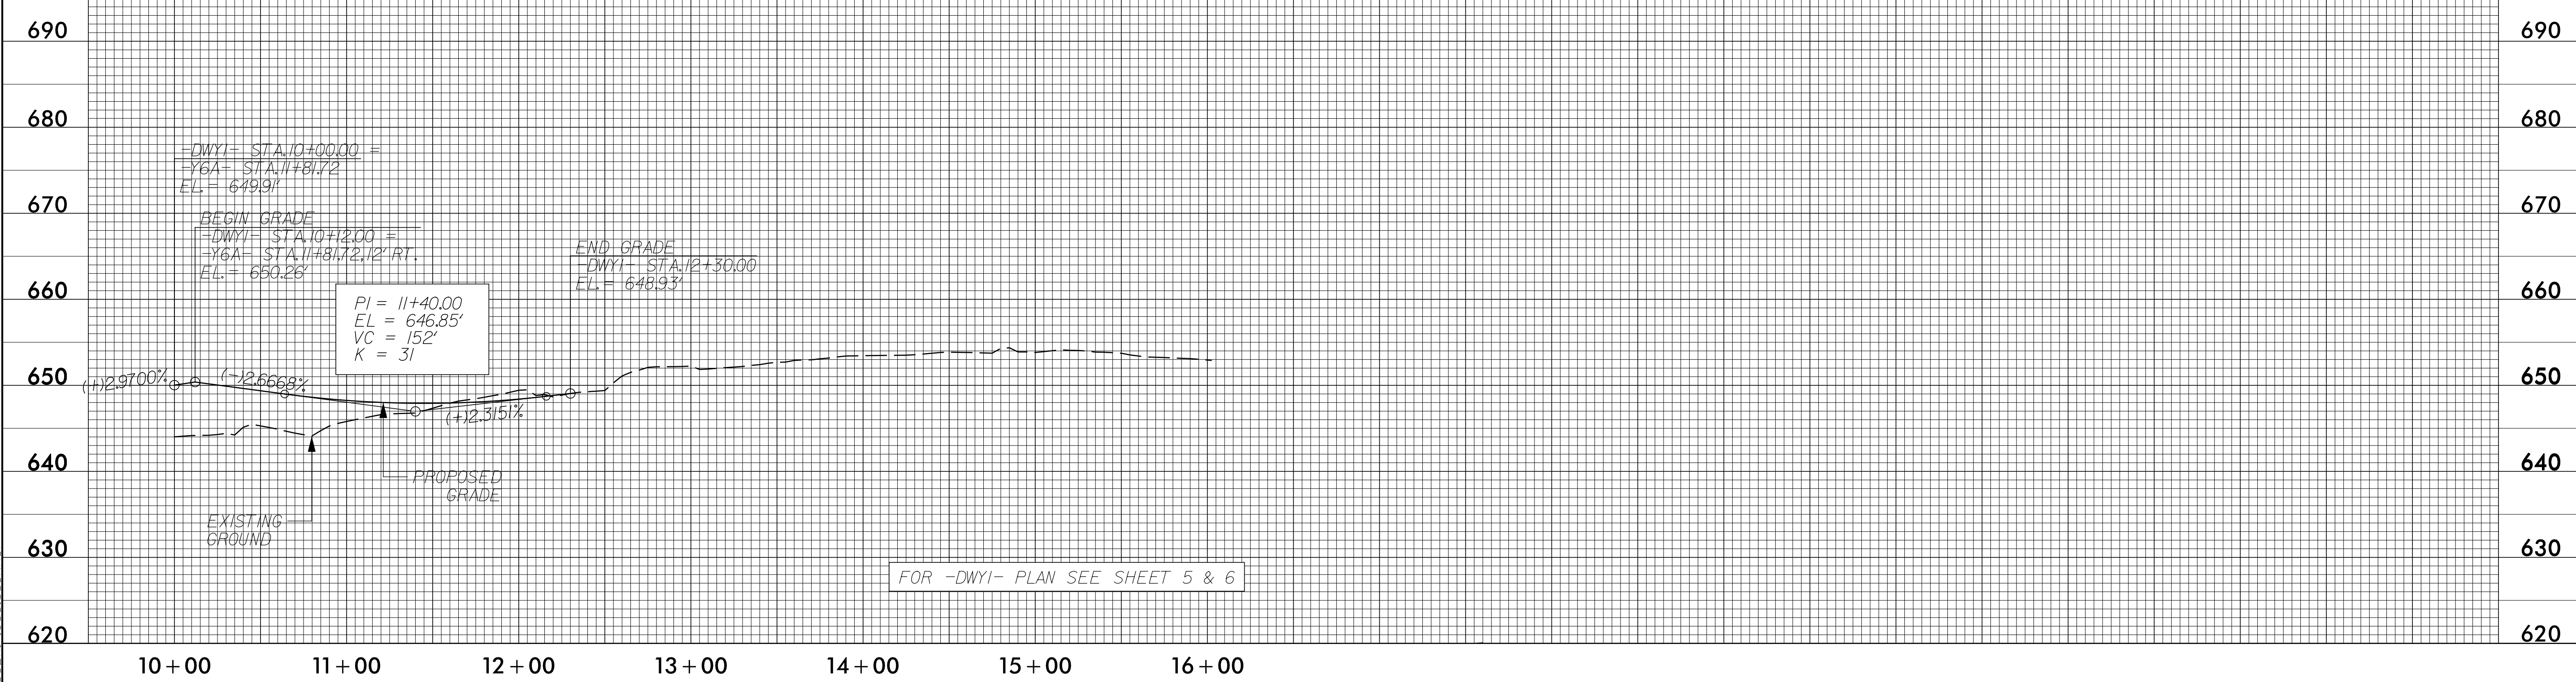

2/24/2017 12:33:30 PM  
R:\Roadway\Projects\U3109A\_r.dwg\_PFL\_Y\_LINES\_SHEETS.dgn  
User: jacob.buckner