

5/28/19


DWY2

Y26REV

LEFT DITCH - - - -
RIGHT DITCH - - - -

PROJECT REFERENCE NO. U-3109A	SHEET NO. 55
ROADWAY DESIGN ENGINEER NORTH CAROLINA PROFESSIONAL SEAL 034367 TODD BUCKNER	HYDRAULICS ENGINEER NORTH CAROLINA PROFESSIONAL SEAL 26971 JOSHUA DALTON
1087511E0F9435 3/10/2017	108848C14994C3 3/10/2017

**DOCUMENT NOT CONSIDERED FINAL
UNLESS ALL SIGNATURES COMPLETED**

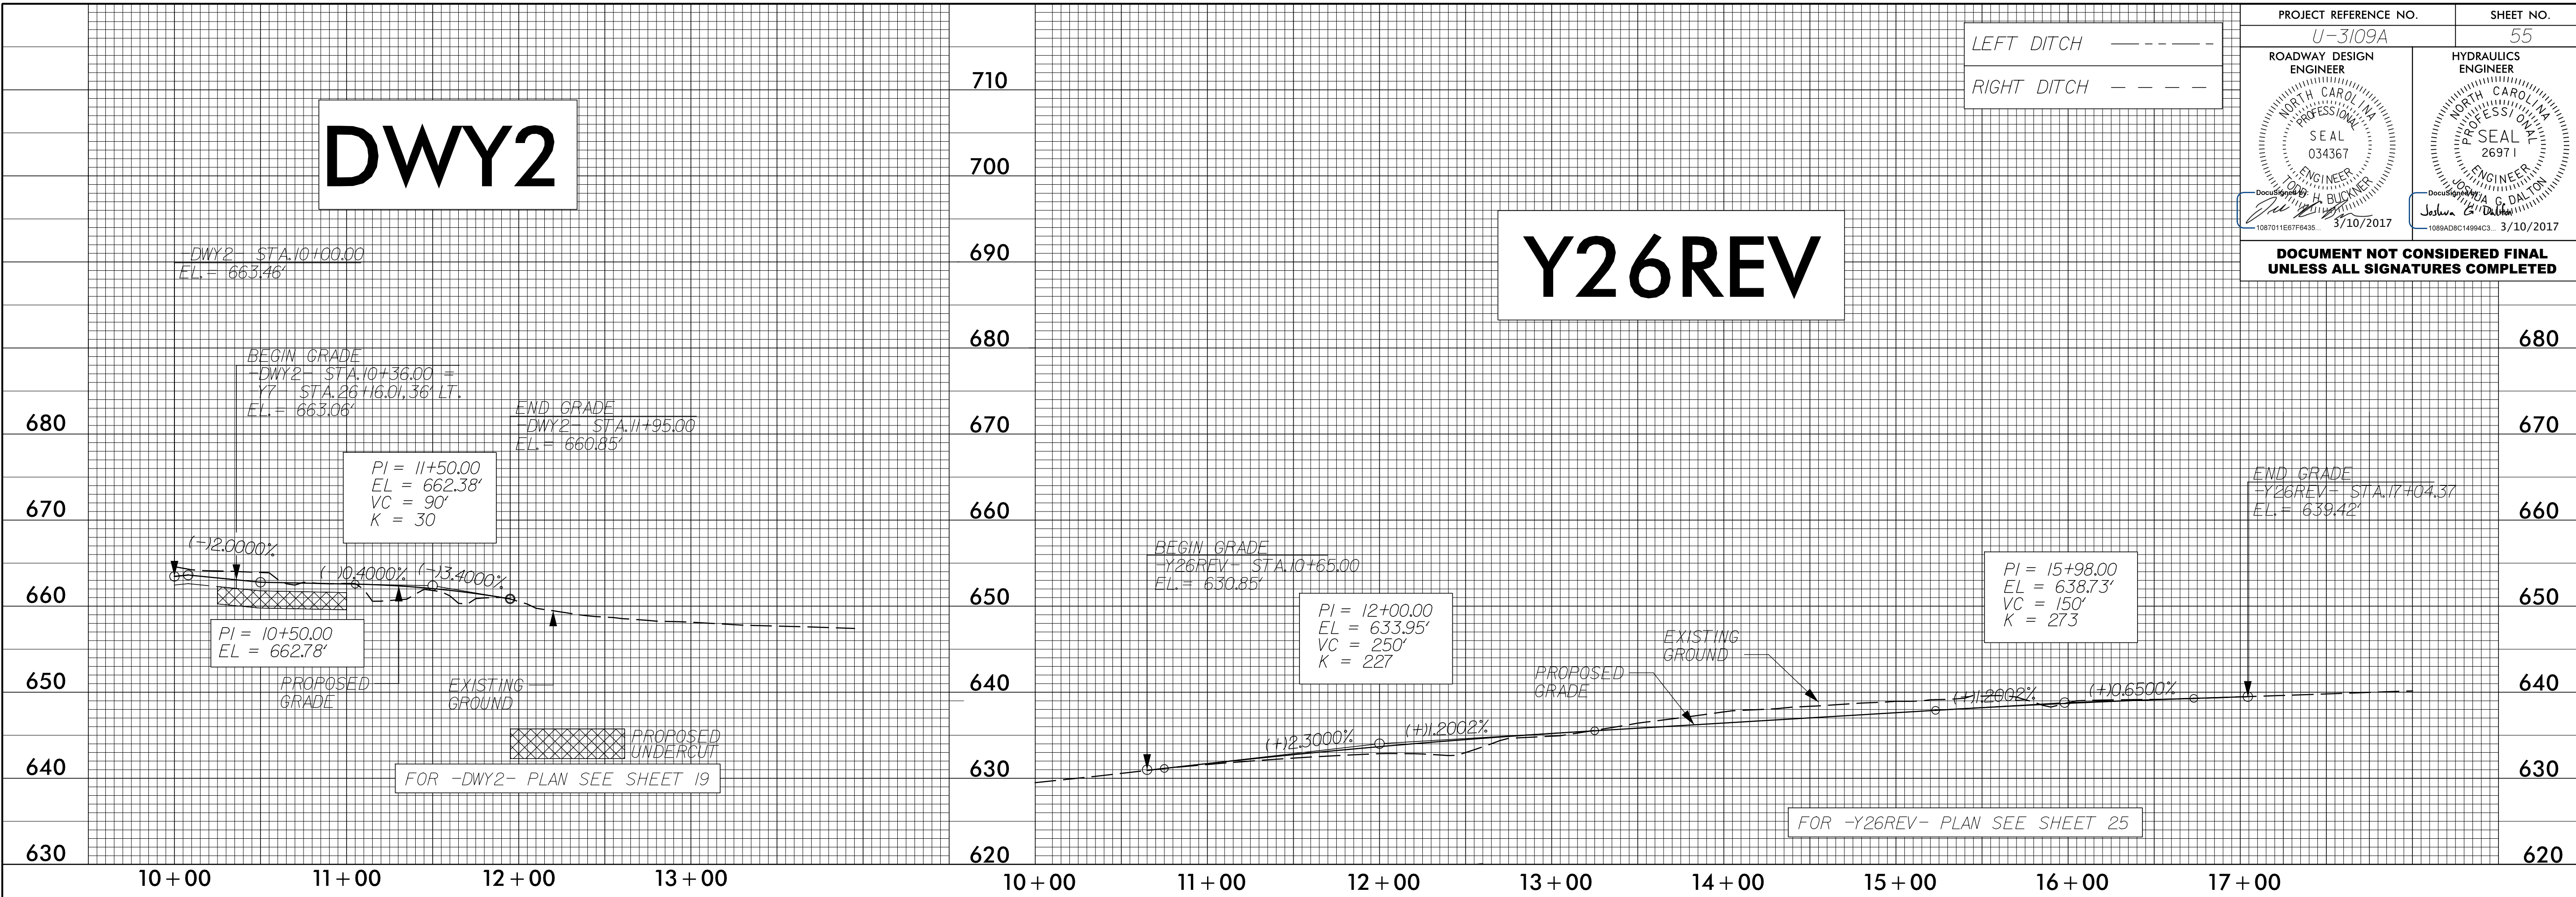

2/24/2017 12:35:55 PM
R:\Roadway\Projects\U3109A\rdy_pfl_y_lines_sheets.dgn
User: todd.buckner