


**-RPA- CLOSURE / DETOUR TO NC 119 (FIFTH ST)**


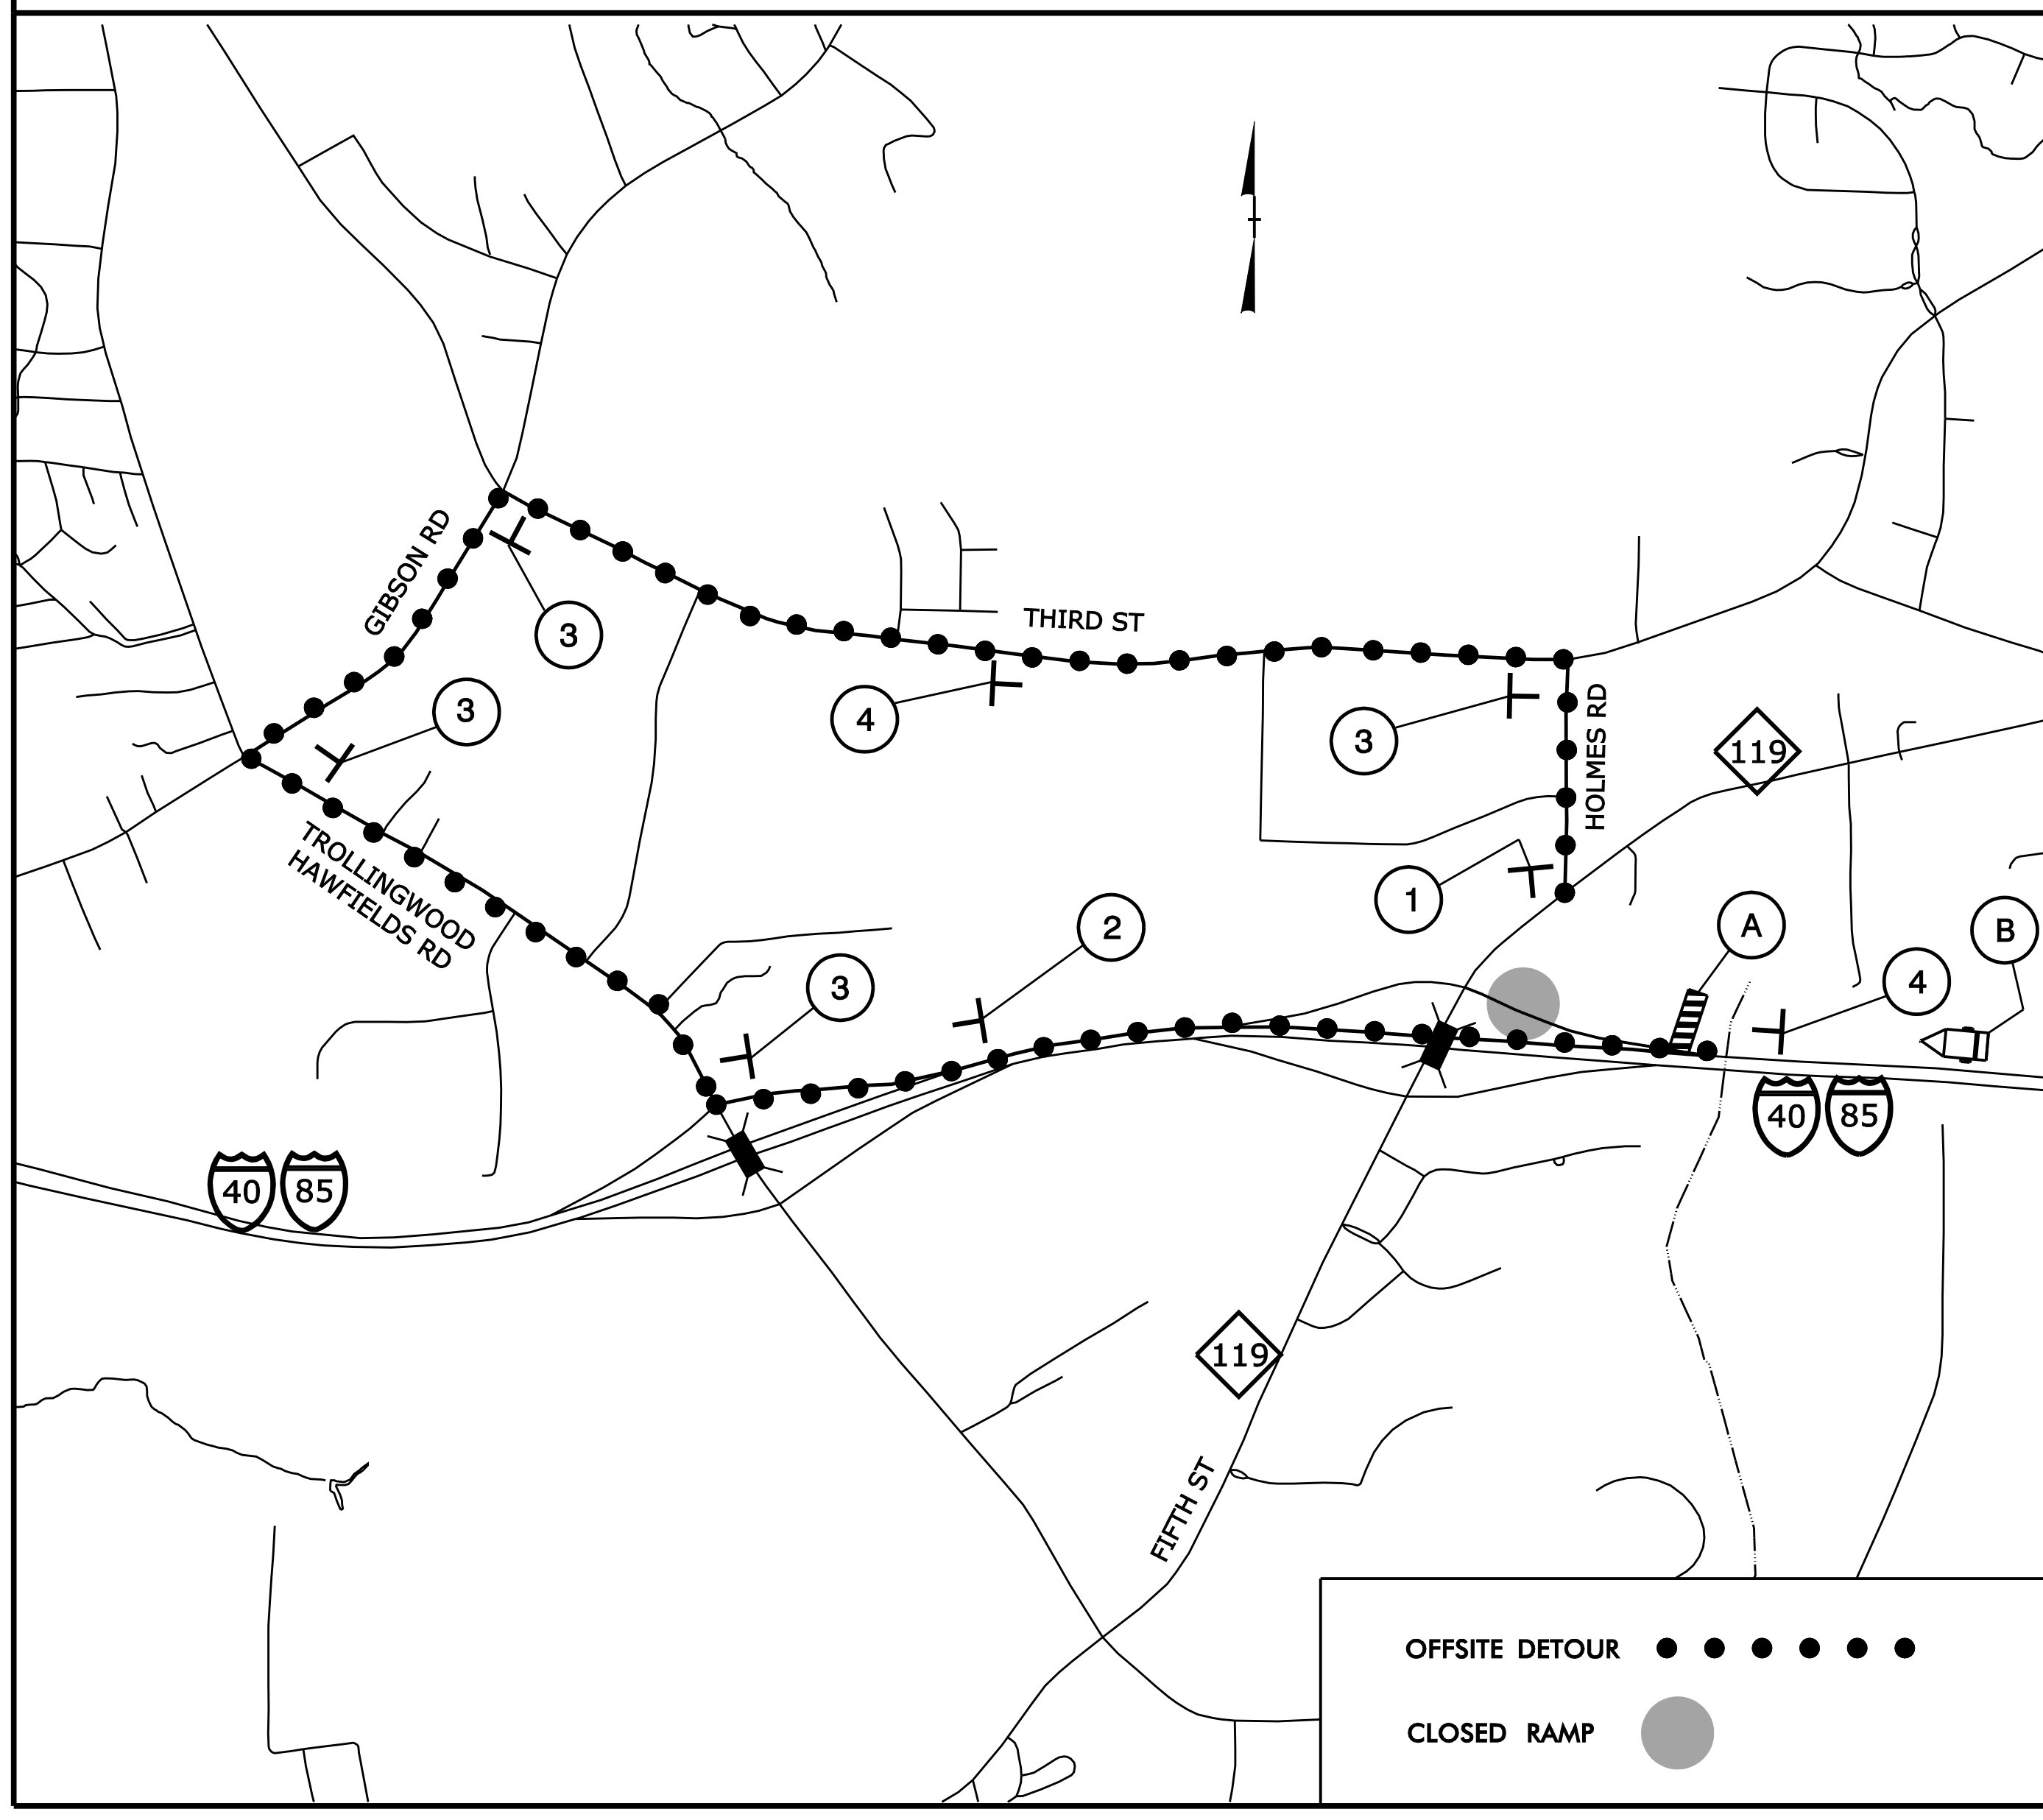


① **END DETOUR** M4-8 A  
24" X 18"

② **DETOUR TO 119**  
M4-8 24" X 12"  
M4-5 24" X 12"  
M1-5 24" X 24"  
M6-2 21" X 15"

③ **DETOUR TO 119**  
M4-8 24" X 12"  
M4-5 24" X 12"  
M1-5 24" X 24"  
M6-1 R 21" X 15"

④ **DETOUR TO 119**  
M4-8 24" X 12"  
M4-5 24" X 12"  
M1-5 24" X 24"  
M6-3 21" X 15"

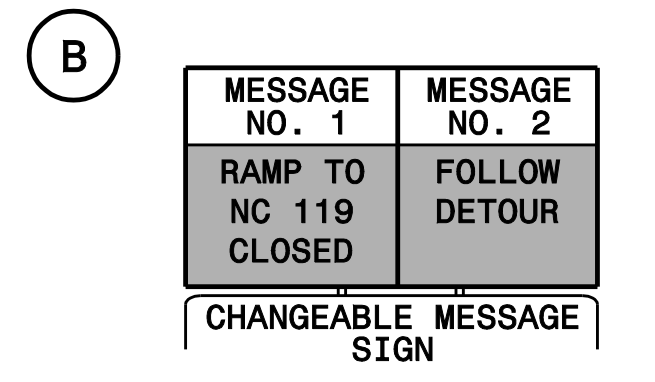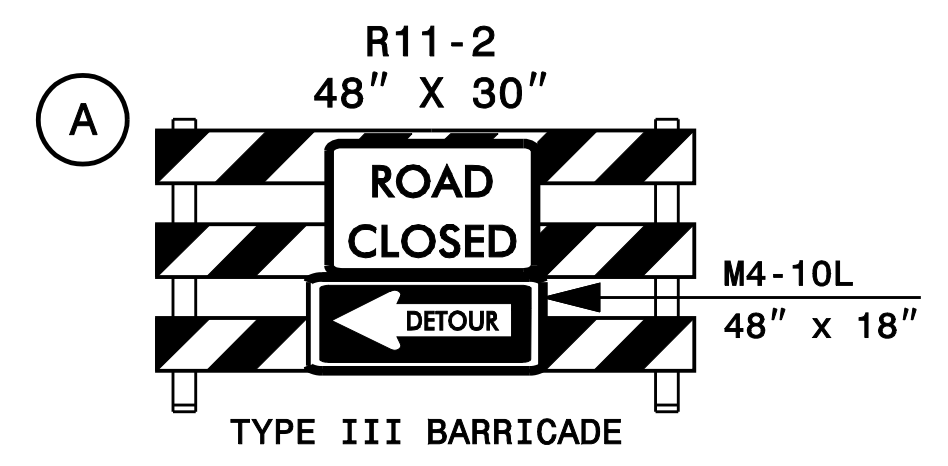

DETOUR ROUTE FOR WORK ITEMS REQUIRING CLOSURE OF -RPA-

PLAN PREPARED IN THE OFFICE OF:  
**PROGRESSIVE DESIGN GROUP, INC.**  
ENGINEERS • CONSULTANTS

APPROVED: *John Gray* DATE: 3/9/2017  
SEAL  
NORTH CAROLINA PROFESSIONAL ENGINEER  
SEAL 025465  
I.M. ARE



**TRANSPORTATION MANAGEMENT PLAN  
OFF SITE DETOUR ROUTES**