
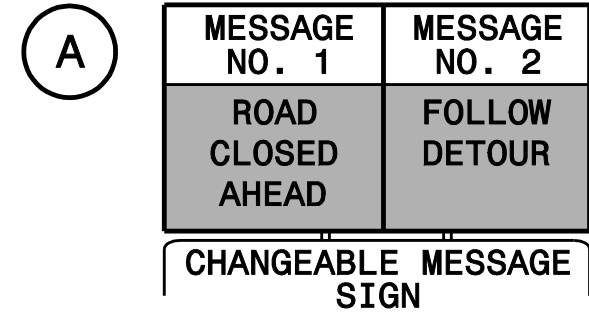
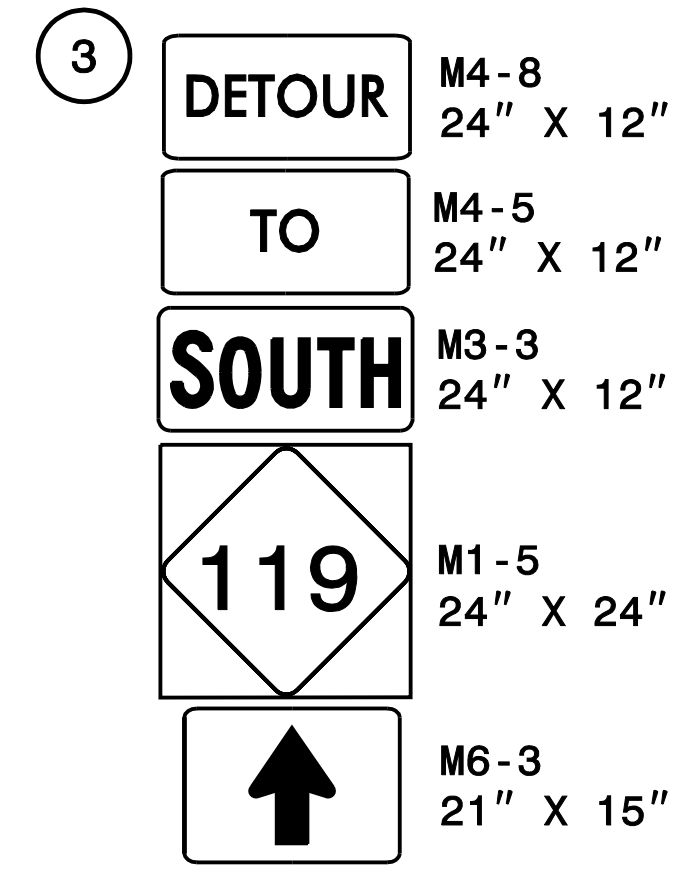
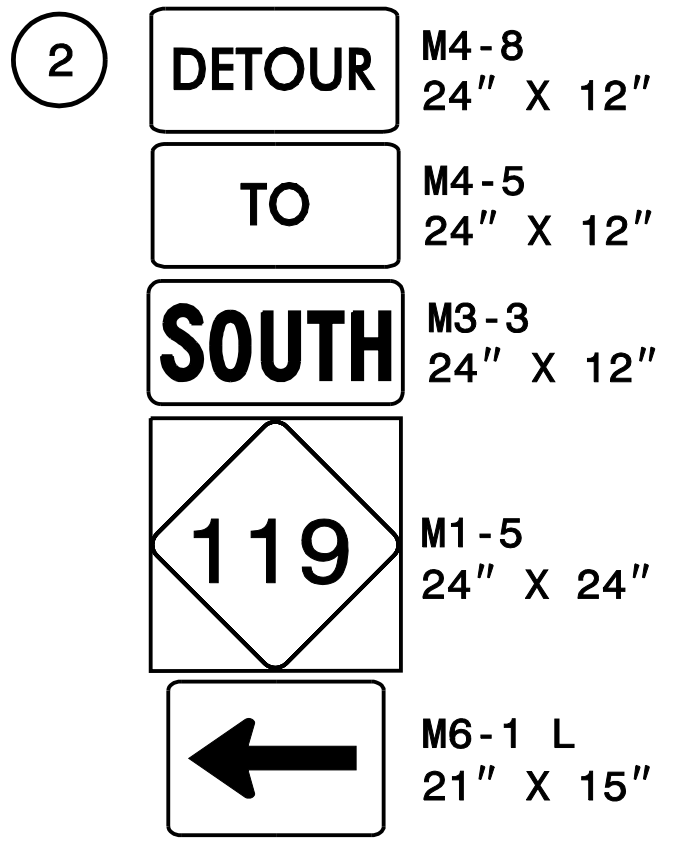
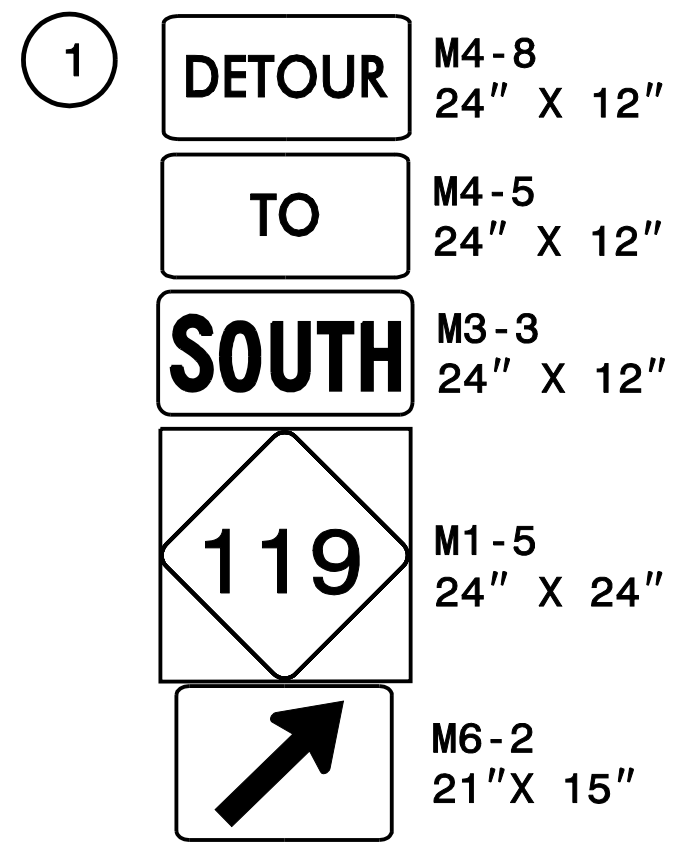


**DETOUR ROUTE FOR LEFT TURN MOVEMENT FROM -RPA- TO -L-**

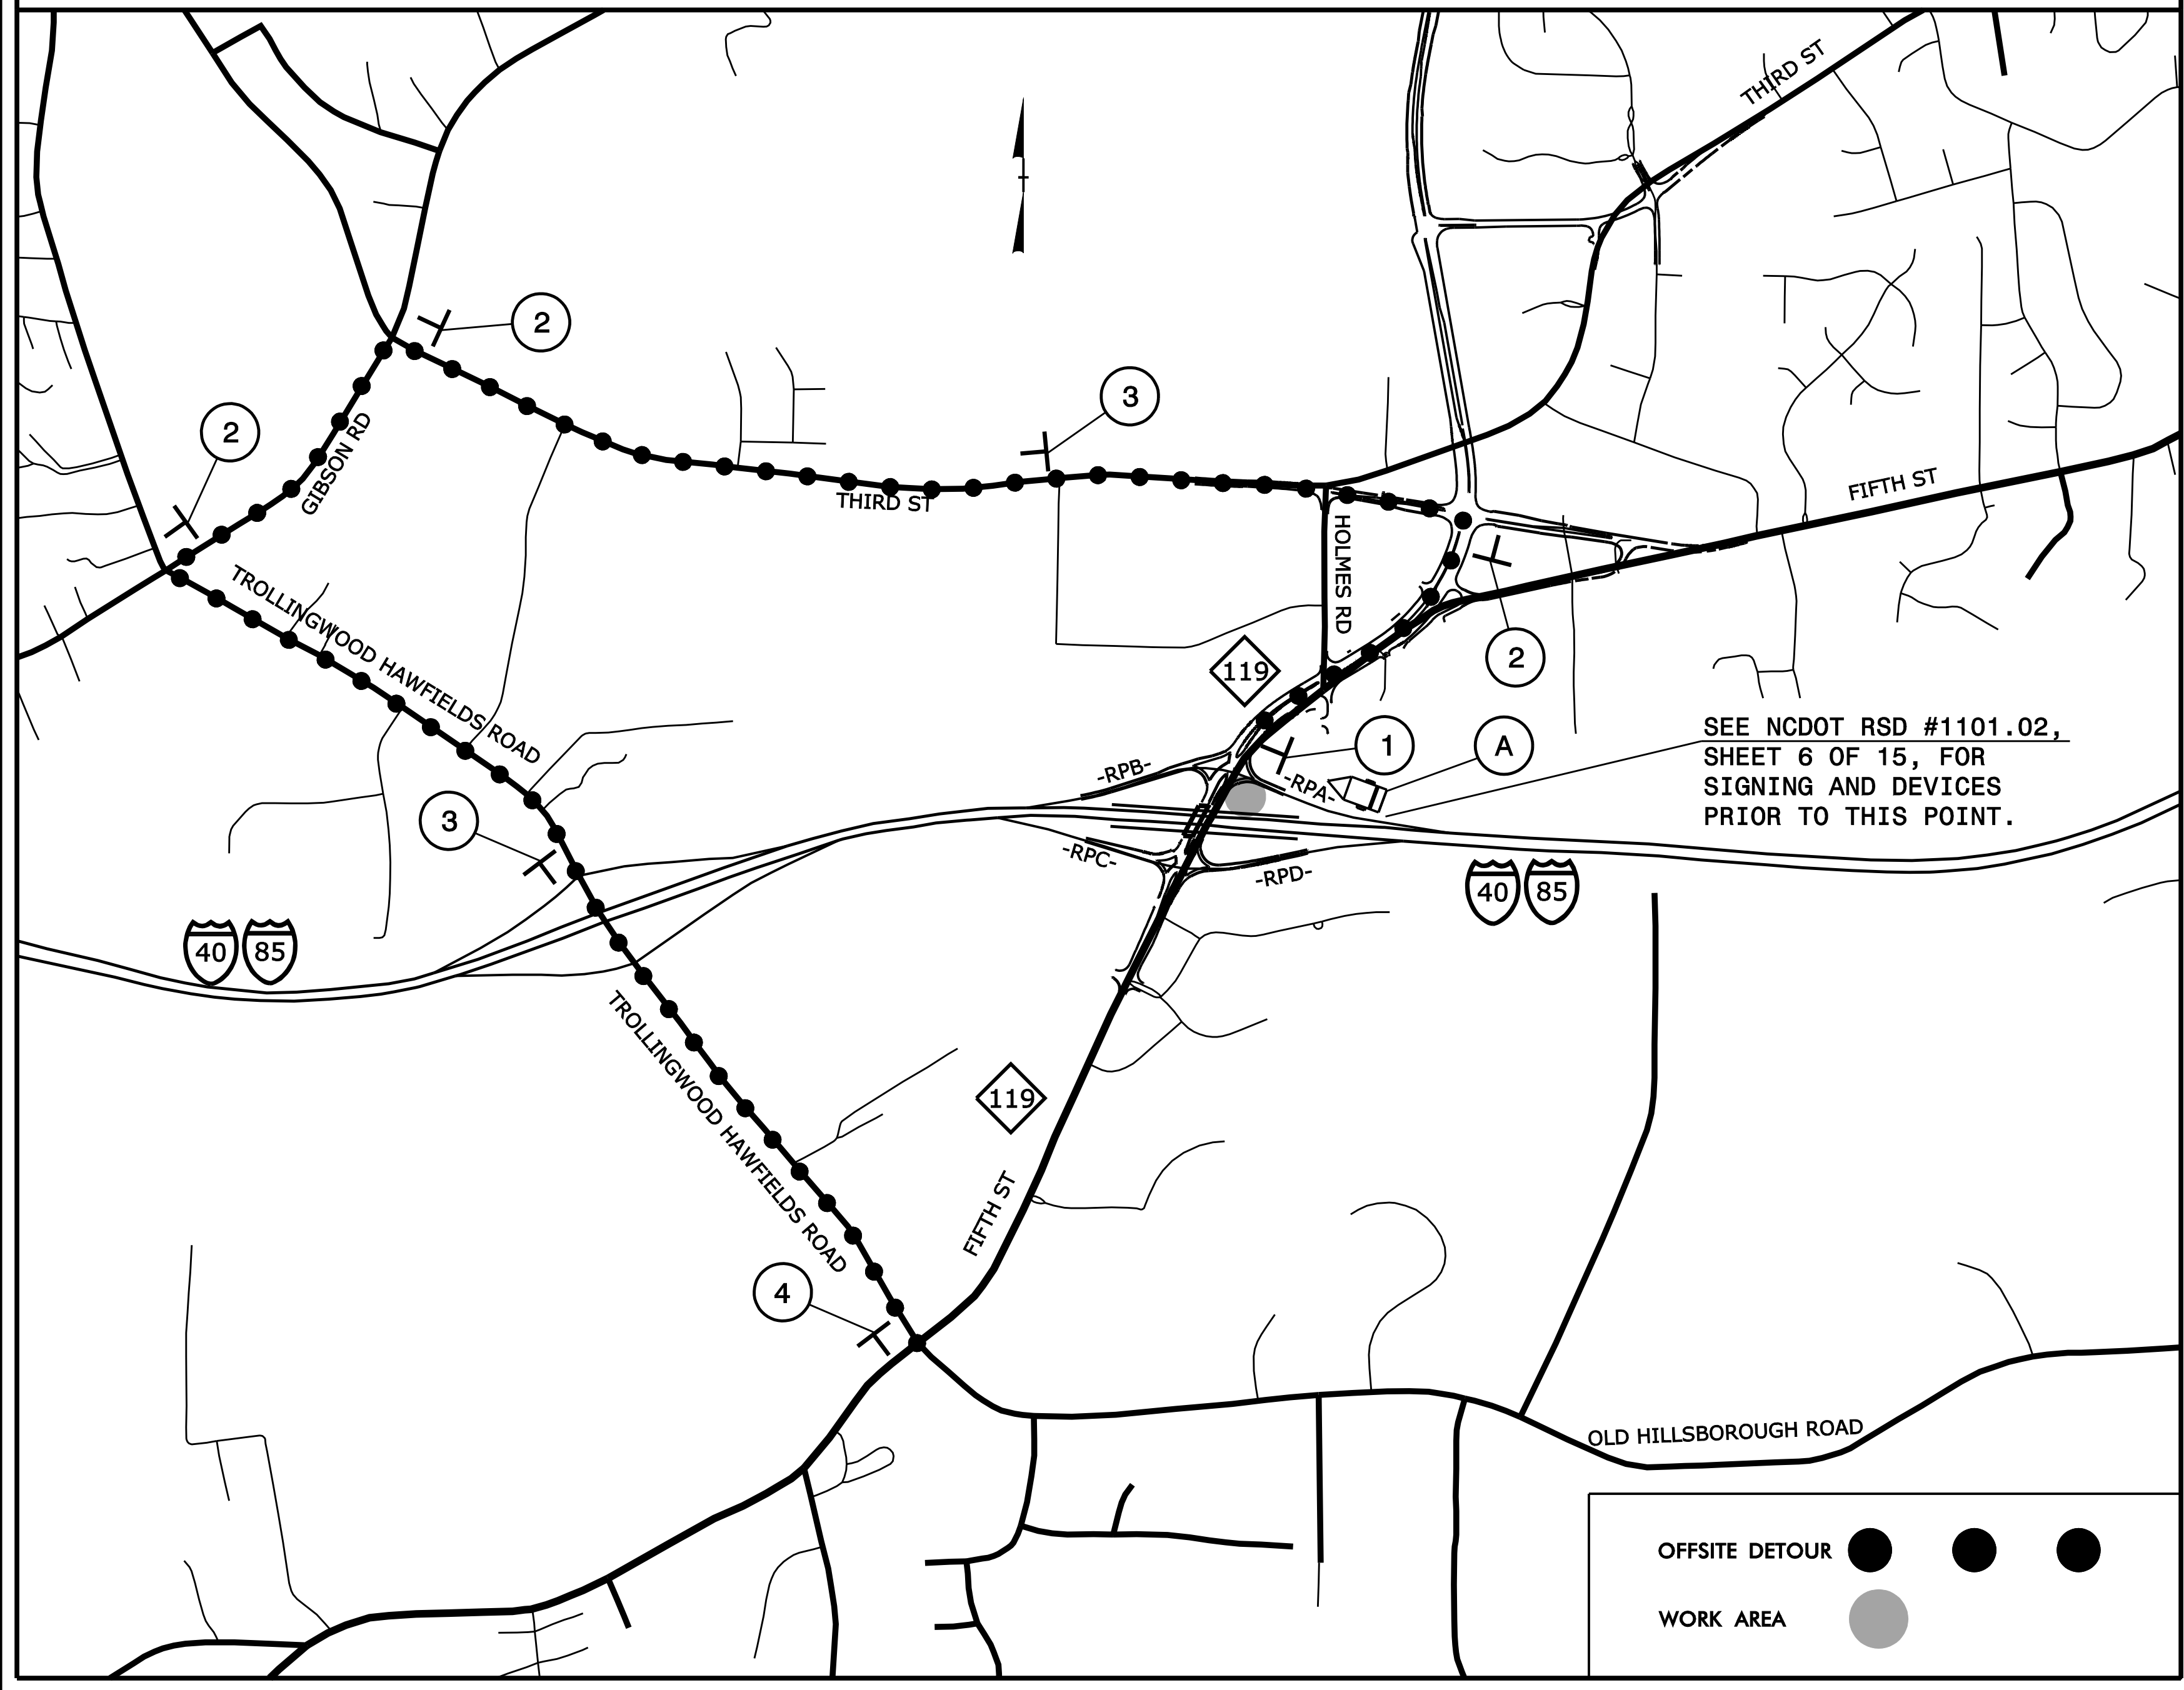

DETOUR ROUTE FOR WORK ITEMS REQUIRING CLOSURE OF THE -RPA- LEFT TURN LANE

PLAN PREPARED IN THE OFFICE OF:  
**PROGRESSIVE DESIGN GROUP, INC.**  
ENGINEERS • CONSULTANTS

APPROVED: *Jim Gray* DATE: 3/9/2017

SEAL

**TRANSPORTATION  
MANAGEMENT PLAN  
OFF SITE DETOUR ROUTES**