
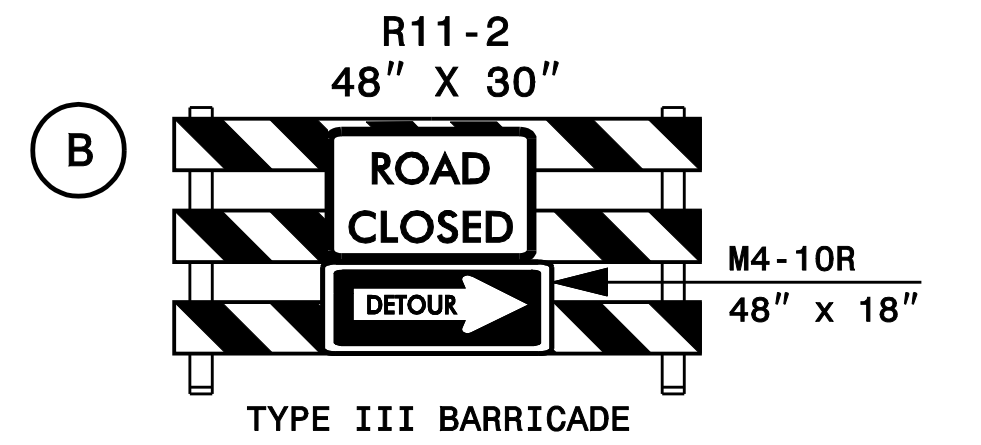
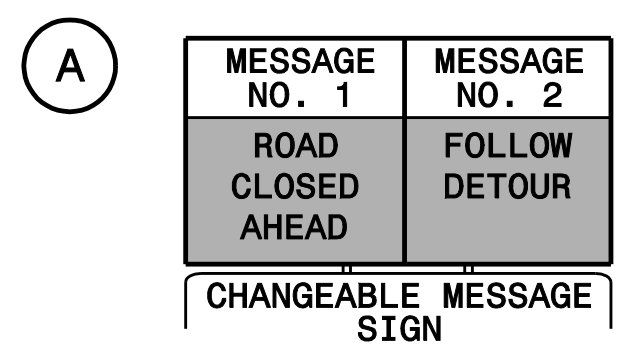
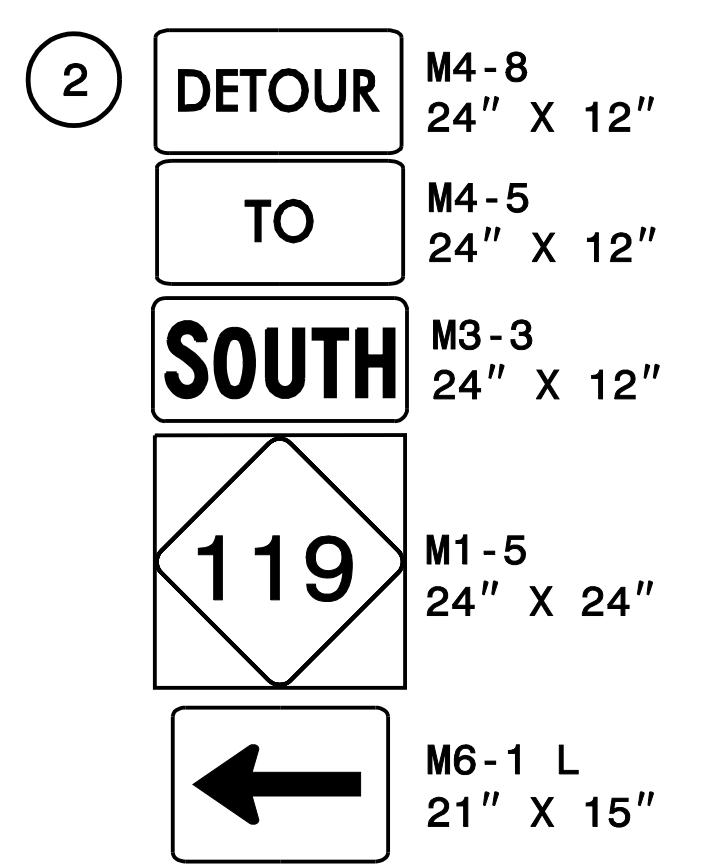
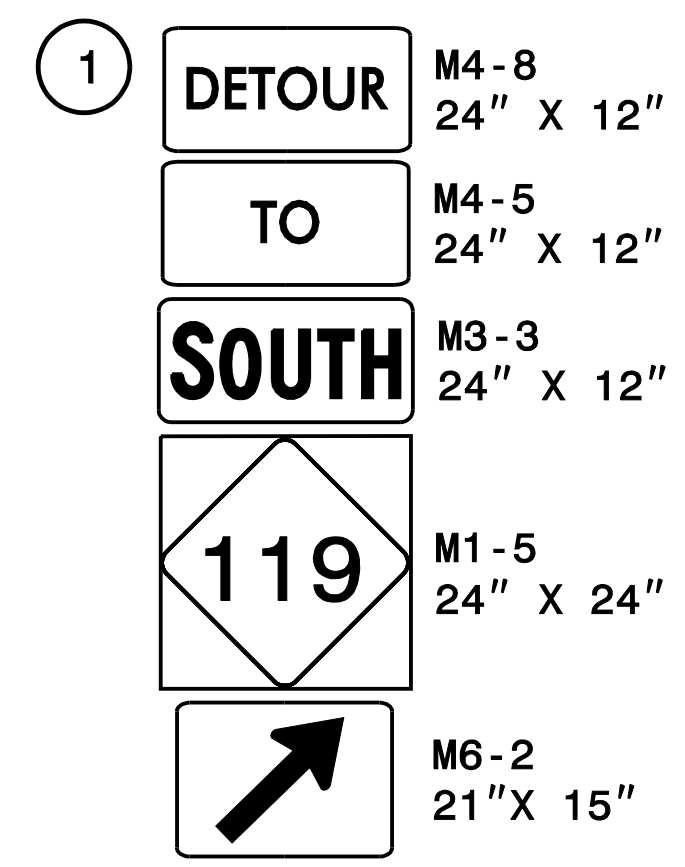


DETOUR ROUTE FOR SB -L- OVER I-85 MOVEMENT

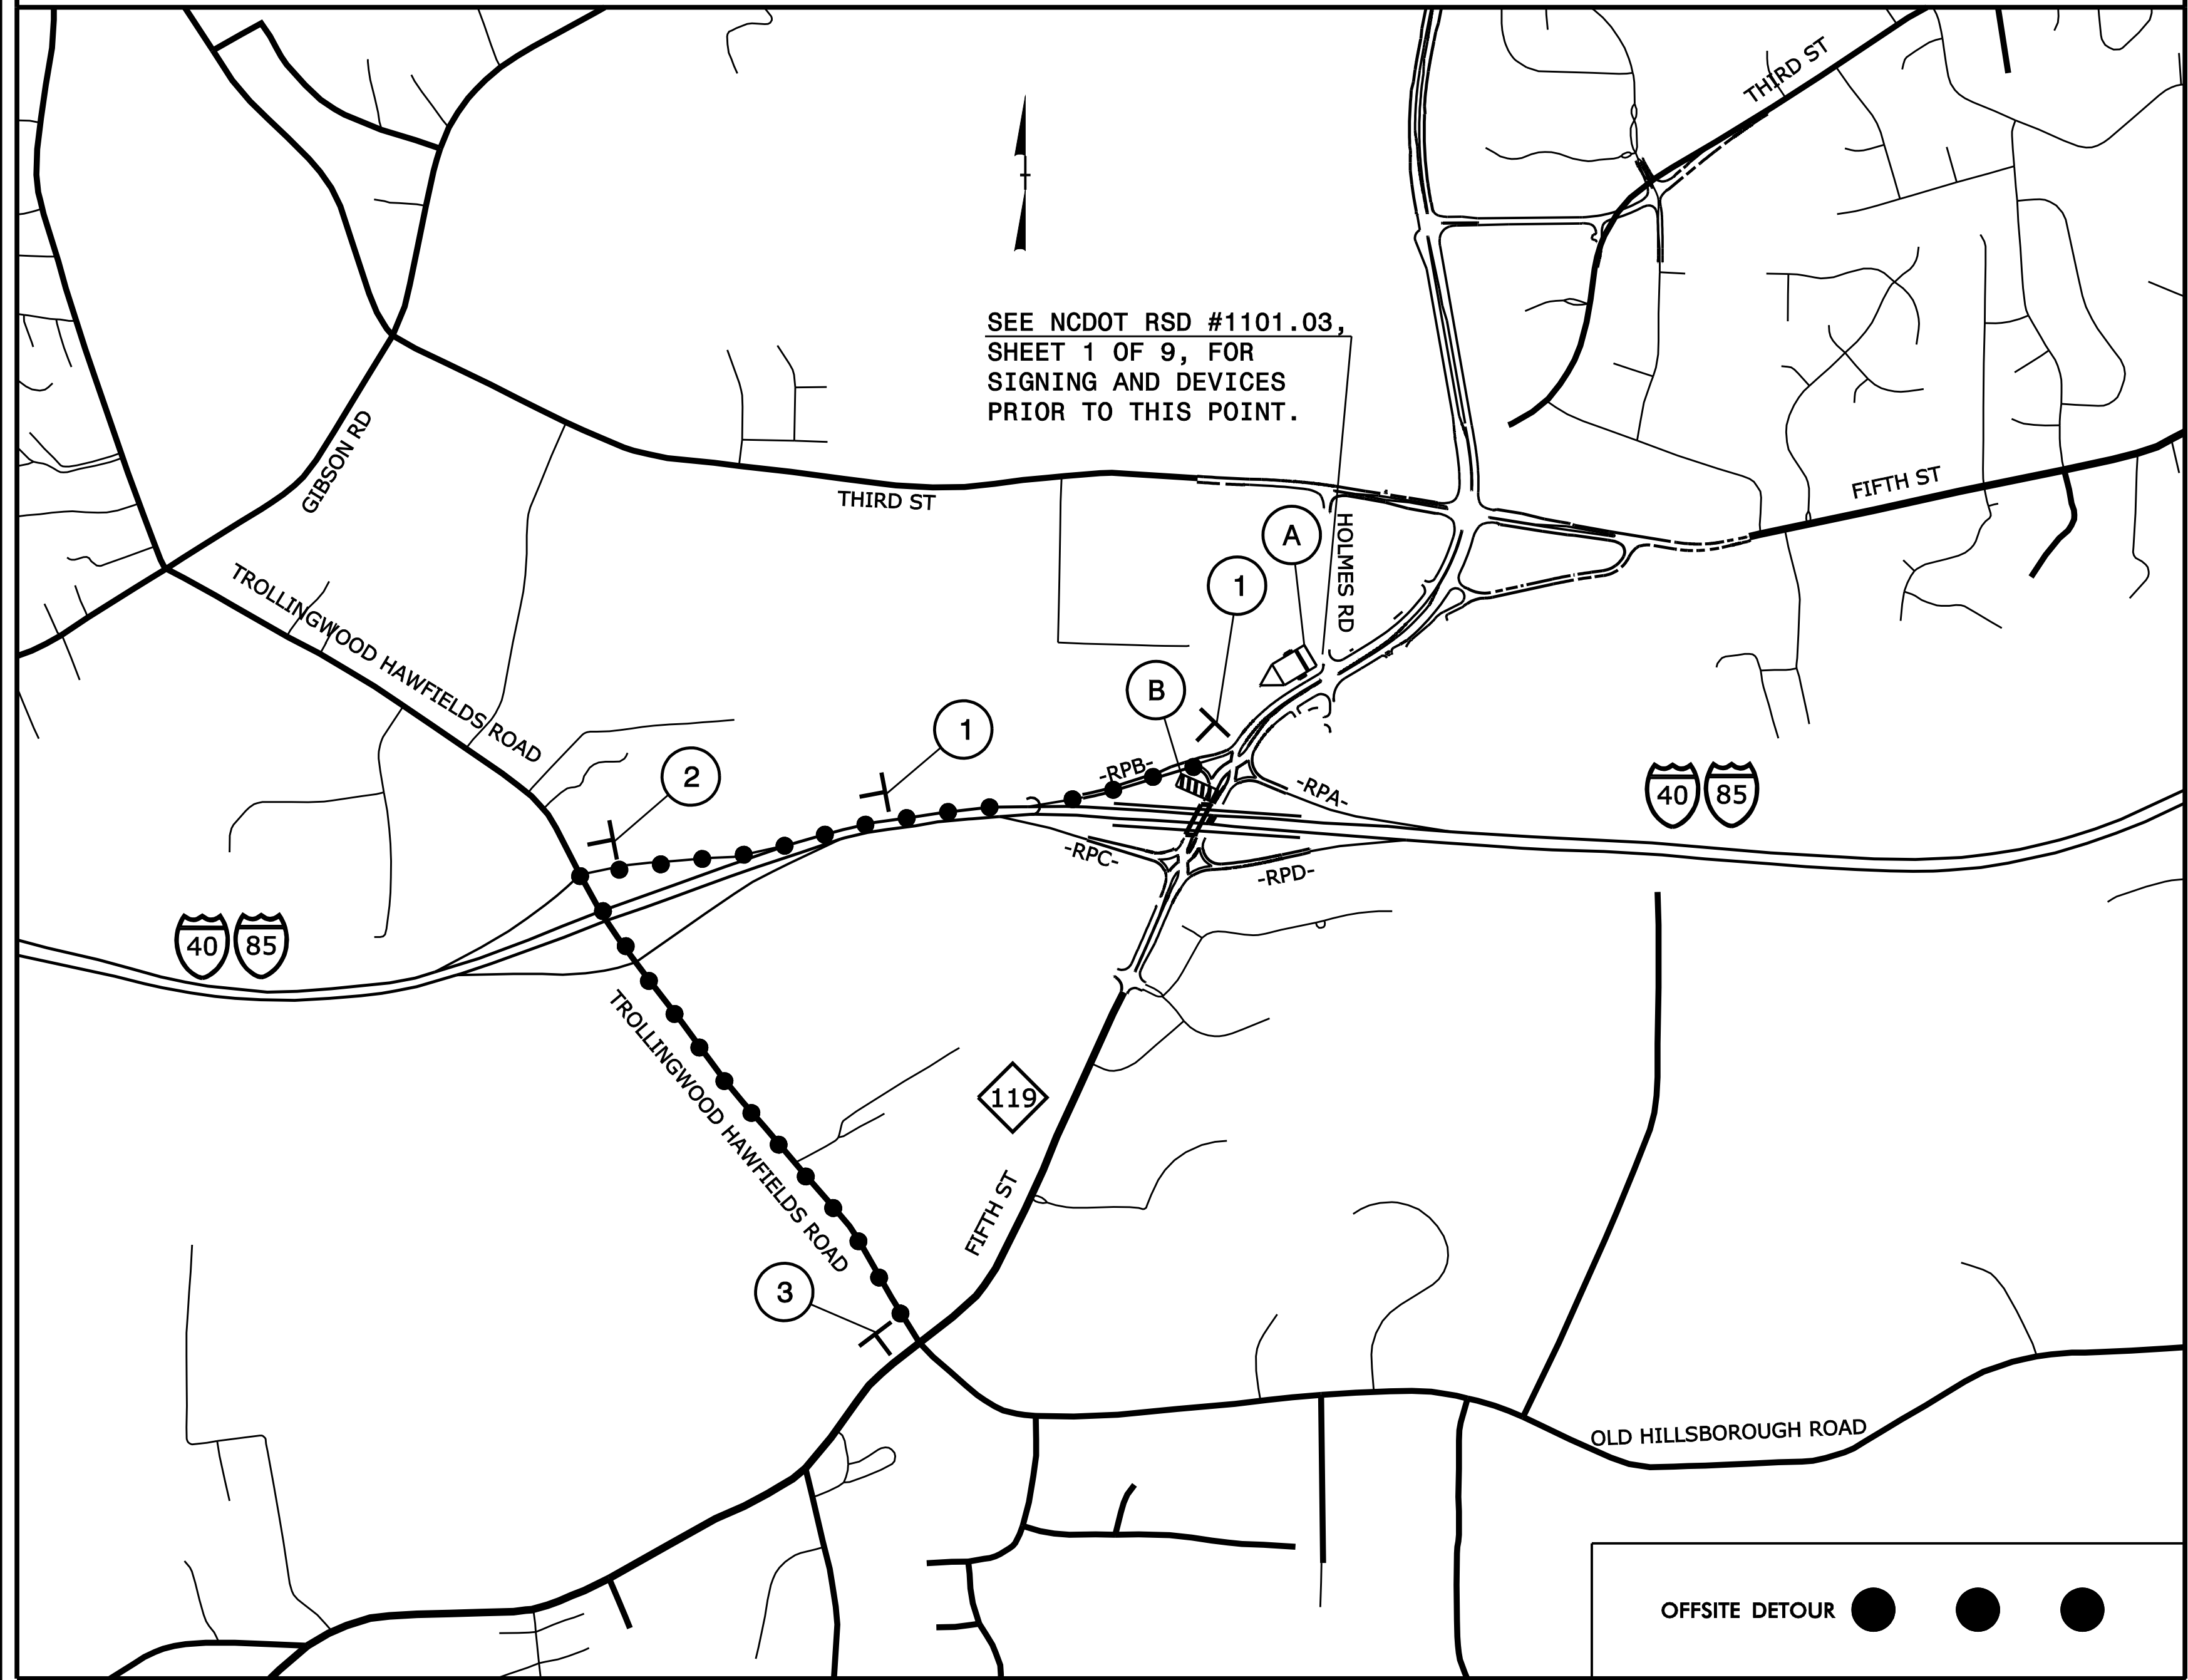

DETOUR ROUTE FOR WORK ITEMS REQUIRING CLOSURE OF SOUTHBOUND -L- OVER I-85

PLAN PREPARED IN THE OFFICE OF: PROGRESSIVE DESIGN GROUP, INC. ENGINEERS • CONSULTANTS	APPROVED: <i>[Signature]</i> DATE: 3/9/2017 		TRANSPORTATION MANAGEMENT PLAN OFF SITE DETOUR ROUTES
---	---	--	--