
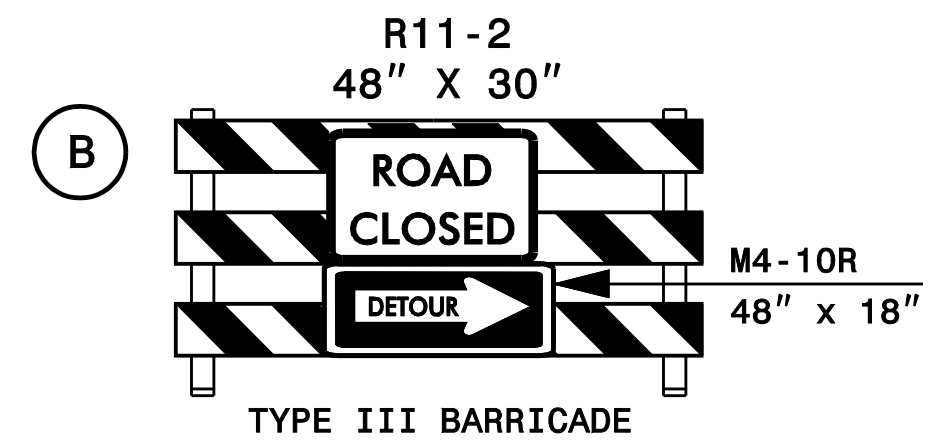
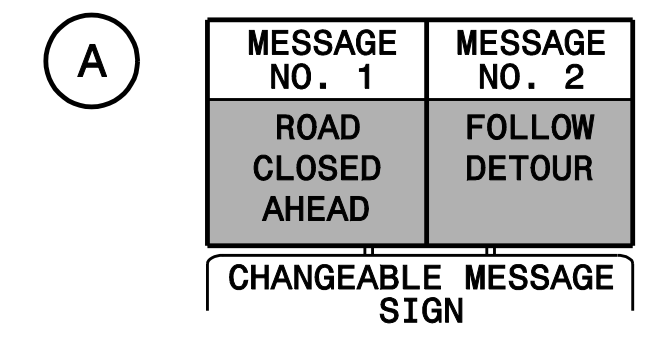
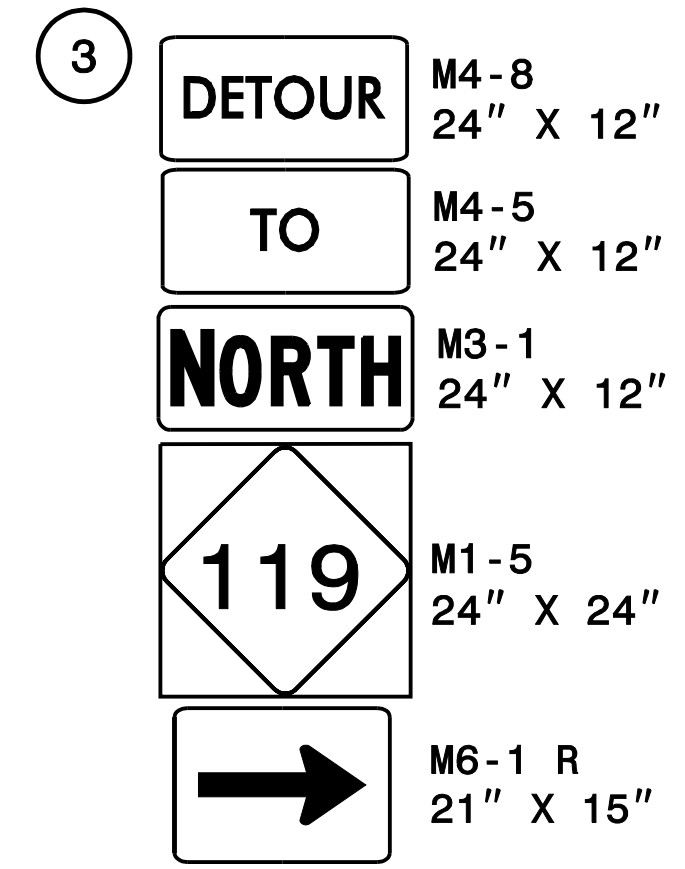
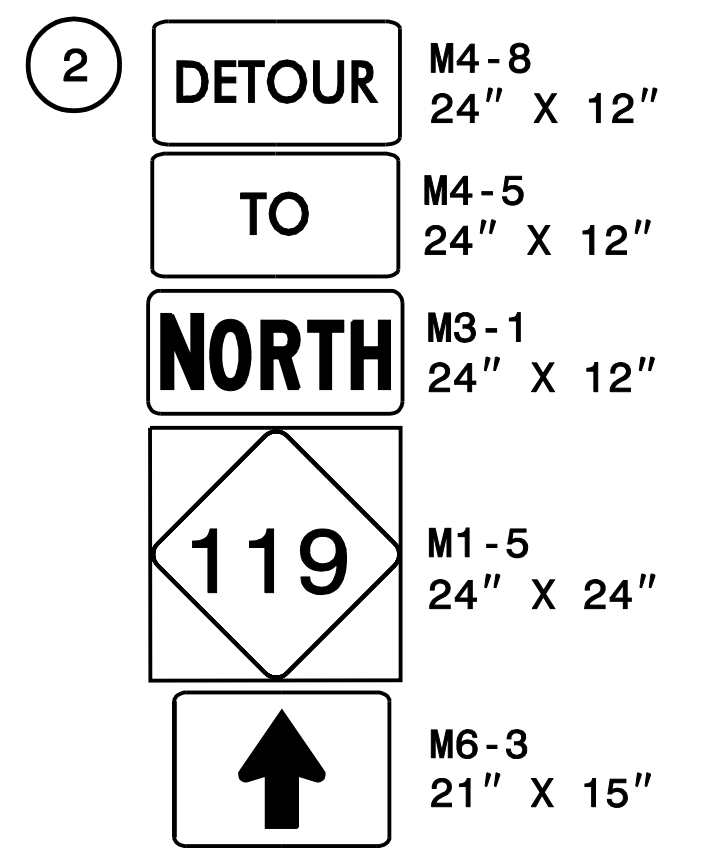
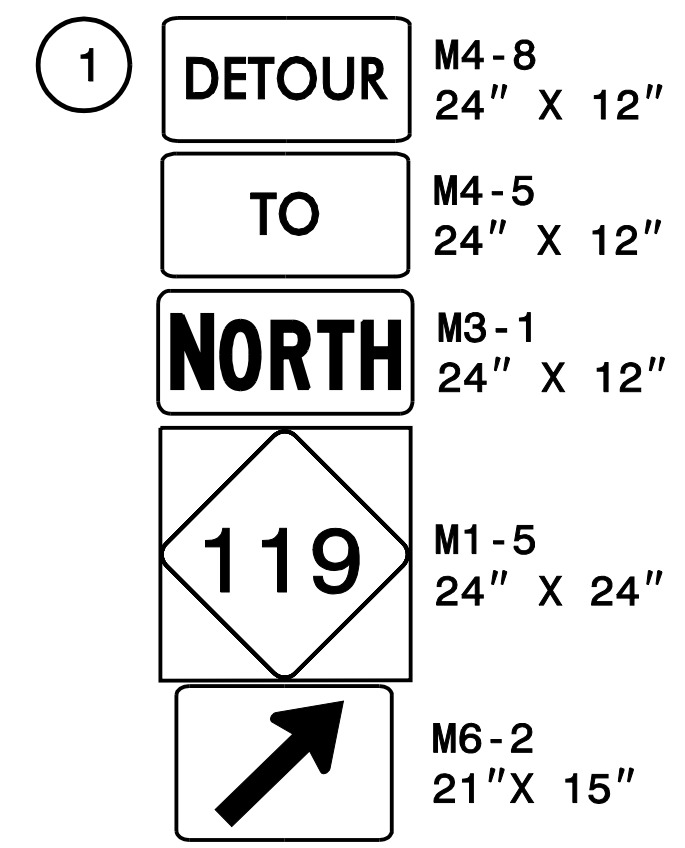


DETOUR ROUTE FOR LEFT TURN MOVEMENT FROM -RPC- TO -L-

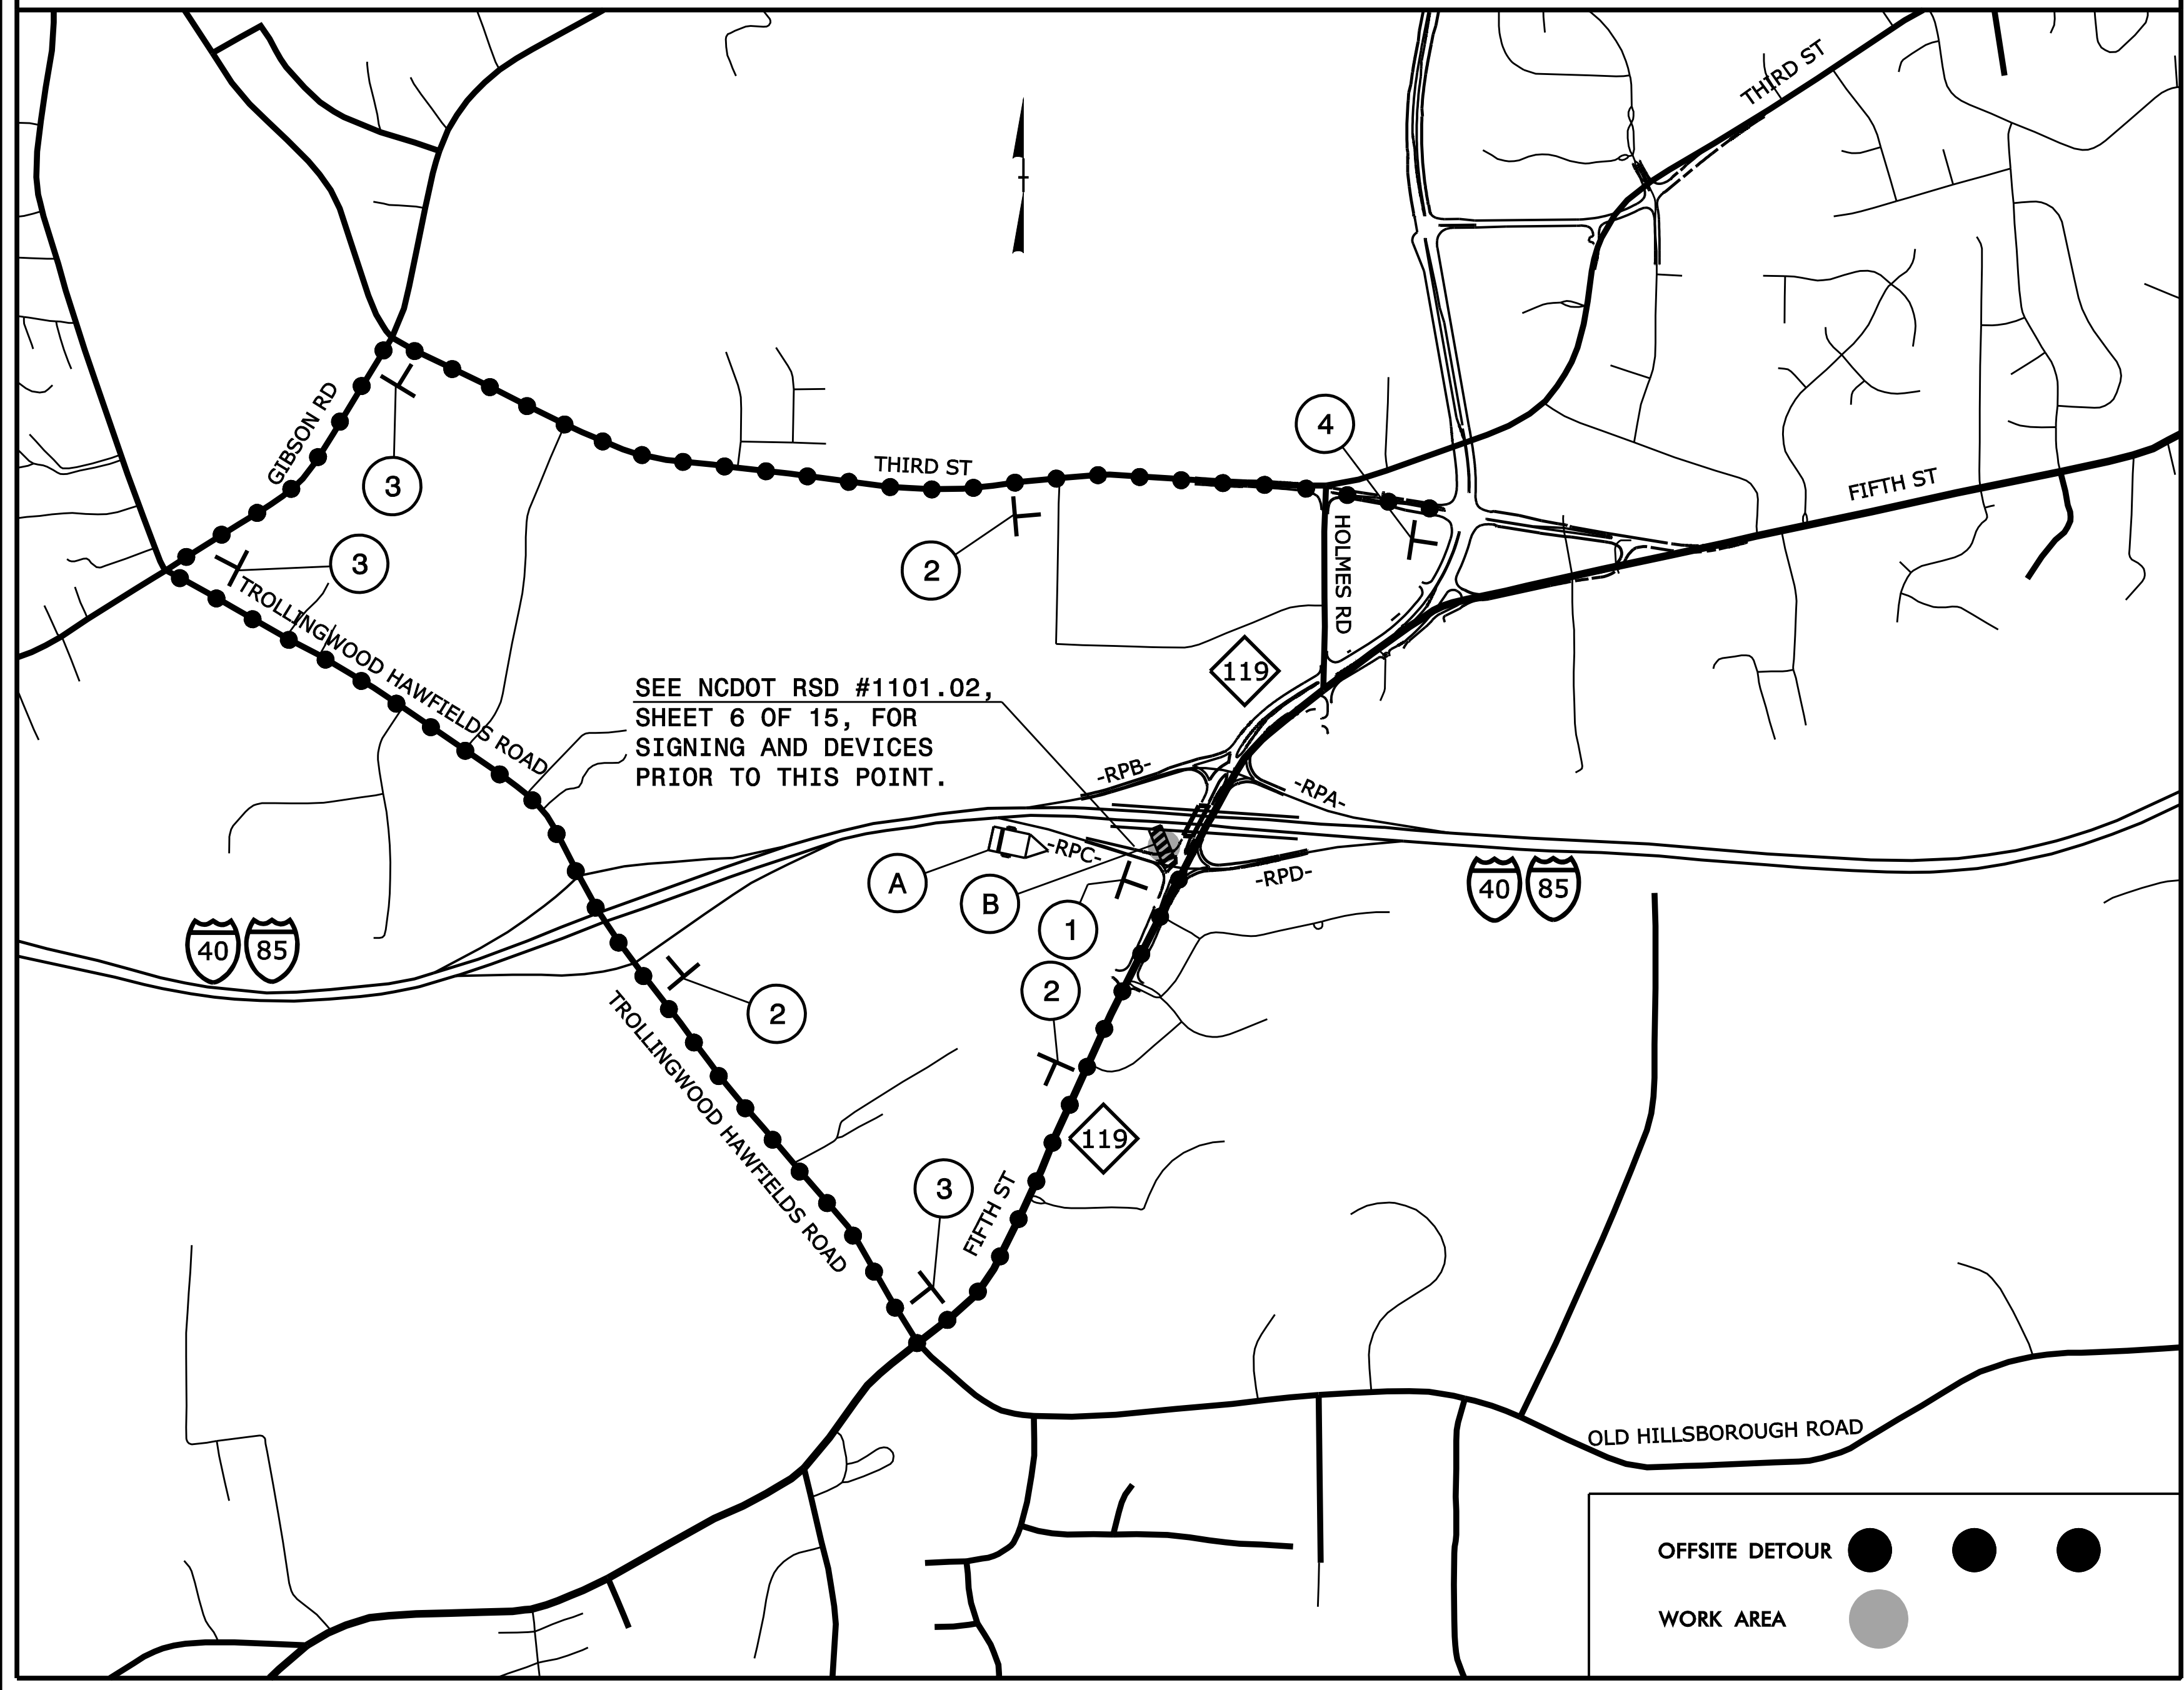

DETOUR ROUTE FOR WORK ITEMS REQUIRING CLOSURE OF THE -RPC- LEFT TURN LANE

PLAN PREPARED IN THE OFFICE OF:

PROGRESSIVE DESIGN GROUP, INC.

ENGINEERS • CONSULTANTS

APPROVED: *[Signature]* DATE: 3/9/2017

SEAL

NORTH CAROLINA PROFESSIONAL ENGINEER SEAL 025465

DIVISION OF HIGHWAYS
STATE OF NORTH CAROLINA
DEPARTMENT OF TRANSPORTATION
WORK ZONE TRAFFIC CONTROL

**TRANSPORTATION
MANAGEMENT PLAN
OFF SITE DETOUR ROUTES**