


TEMPORARY PAVEMENT MARKING TRANSITION NOTES

TEMPORARY PAVEMENT MARKING LINES WILL TRANSITION FROM THE EXISTING 12' WIDTH TO A TEMPORARY 11' WIDTH AS SHOWN.

TEMPORARY PAVEMENT MARKING INSIDE EDGELINES SHIFT 6' OUT TOWARDS THE OUTSIDE SHOULDER.

TEMPORARY PAVEMENT MARKING OUTSIDE EDGELINES SHIFT 3' OUT ONTO THE OUTSIDE SHOULDER.

INSTALL CRYSTAL/RED TEMPORARY PAVEMENT MARKERS @ 40' SPACING ON CENTER WITHIN THE TEMPORARY PAVEMENT MARKING ZONE.

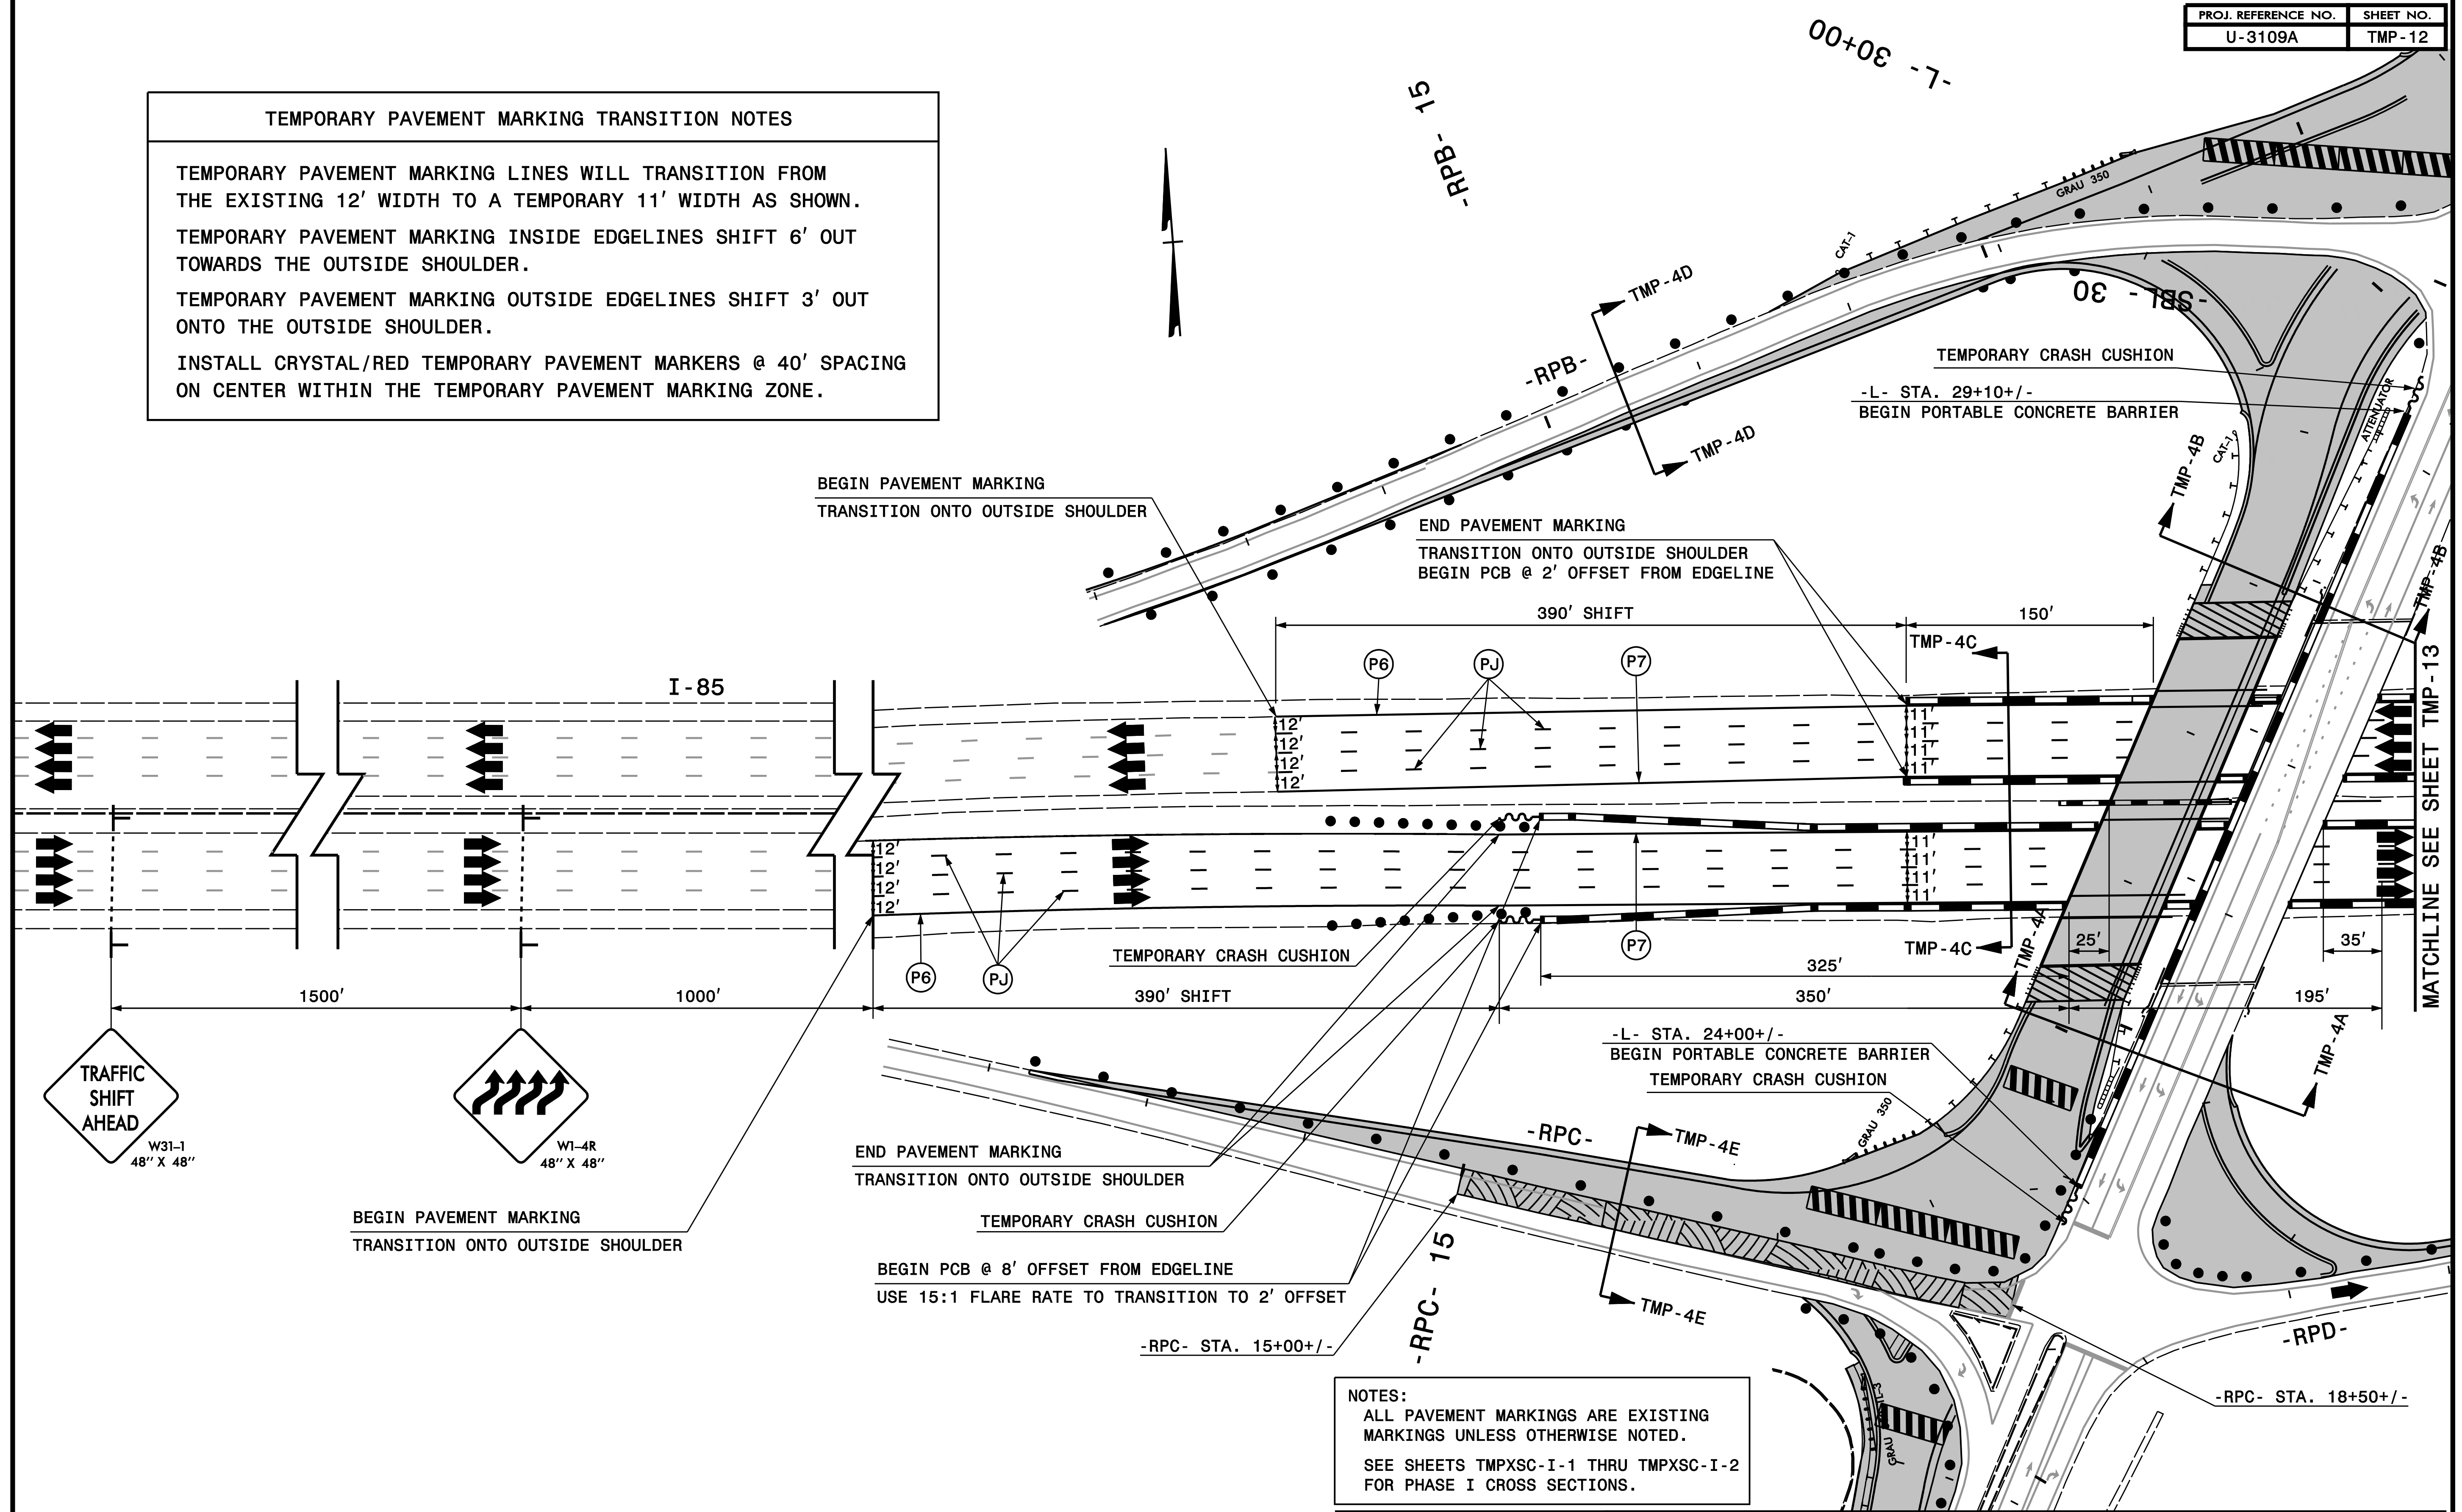

NOTES:

ALL PAVEMENT MARKINGS ARE EXISTING MARKINGS UNLESS OTHERWISE NOTED.

SEE SHEETS TMPXSC-I-1 THRU TMPXSC-I-2 FOR PHASE I CROSS SECTIONS.

PROGRESSIVE DESIGN GROUP, INC.

ENGINEERS • CONSULTANTS

APPROVED: *[Signature]* DATE: 3/9/2017

SEAL

PROFESSIONAL ENGINEER

SEAL 025465

STATE OF NORTH CAROLINA

DIVISION OF HIGHWAYS

STATE OF NORTH CAROLINA

DEPARTMENT OF TRANSPORTATION

TRANSPORTATION MANAGEMENT PLAN

PHASE I DETAILS

MATCHLINE SEE SHEET TMP-13