


NOTES:
 ALL PAVEMENT MARKINGS ARE EXISTING MARKINGS UNLESS OTHERWISE NOTED.
 SEE SHEETS TMPXSC-I-6 THRU TMPXSC-I-7 FOR PHASE I CROSS SECTIONS.

PROGRESSIVE
 DESIGN GROUP, INC.
 ENGINEERS • CONSULTANTS

APPROVED: *[Signature]* DATE: 3/9/2017

SEAL

NORTH CAROLINA PROFESSIONAL ENGINEER SEAL 025465

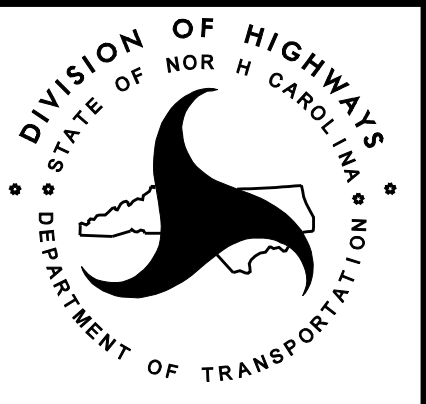

**TRANSPORTATION
 MANAGEMENT PLAN
 PHASE I DETAILS**