
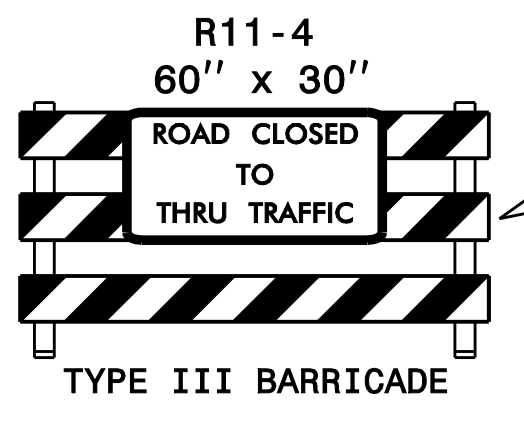
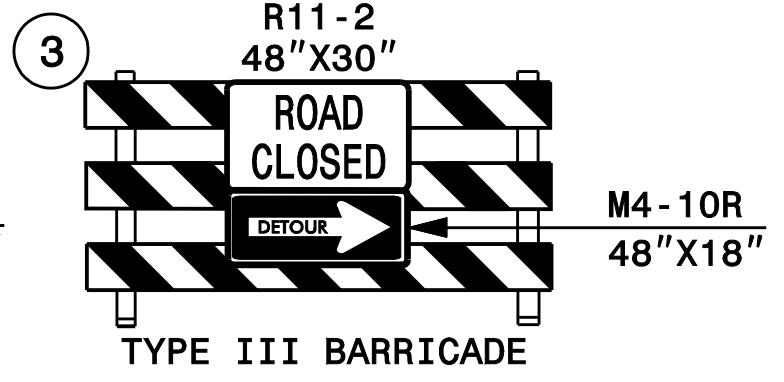
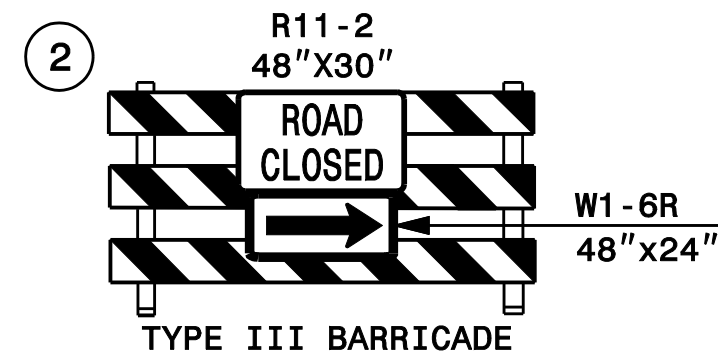


MAINTAIN RESIDENTIAL ACCESS DURING CONSTRUCTION

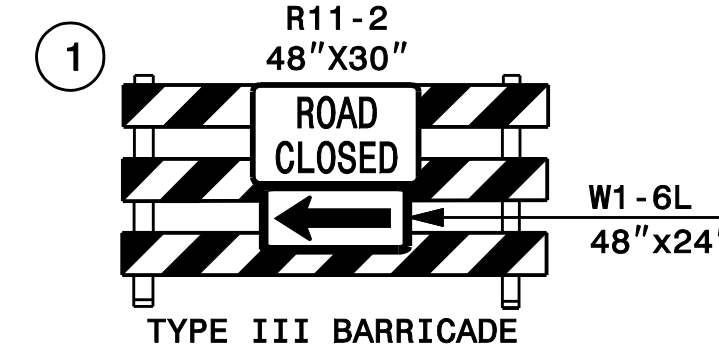

NOTES:
ALL PAVEMENT MARKINGS ARE EXISTING MARKINGS UNLESS OTHERWISE NOTED.
SEE SHEETS TMPXSC-I-1 THRU TMPXSC-I-8 FOR PHASE I CROSS SECTIONS.

PROGRESSIVE
DESIGN GROUP, INC.
ENGINEERS • CONSULTANTS

APPROVED: *[Signature]* DATE: 3/9/2017
SEAL
NORTH CAROLINA PROFESSIONAL ENGINEER
SEAL 025465
M. ARE

DIVISION OF HIGHWAYS
STATE OF NORTH CAROLINA
DEPARTMENT OF TRANSPORTATION

**TRANSPORTATION
MANAGEMENT PLAN
PHASE IA DETAILS**