


SECTION TMP-21A
-Y7A- STA. 30+50 +/-

PLAN PREPARED IN THE OFFICE OF:
PROGRESSIVE
DESIGN GROUP, INC.
ENGINEERS • CONSULTANTS

APPROVED: *Ann Gray* DATE: 3/9/2017
SEAL
NORTH CAROLINA PROFESSIONAL ENGINEER SEAL 025465

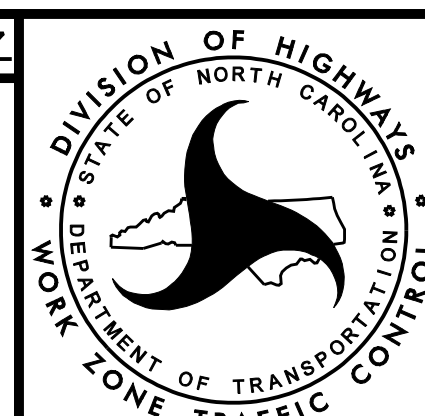

TRANSPORTATION
MANAGEMENT PLAN
CROSS SECTIONS
PHASE IB