


SEE FINAL PAVEMENT MARKING PLANS

PLACE COLD APPLIED PLASTIC TYPE IV MARKINGS ON BRIDGE DECKS

SEE FINAL PAVEMENT MARKING PLANS


NOTE:
ALL PAVEMENT MARKINGS ARE EXISTING MARKINGS UNLESS OTHERWISE NOTED

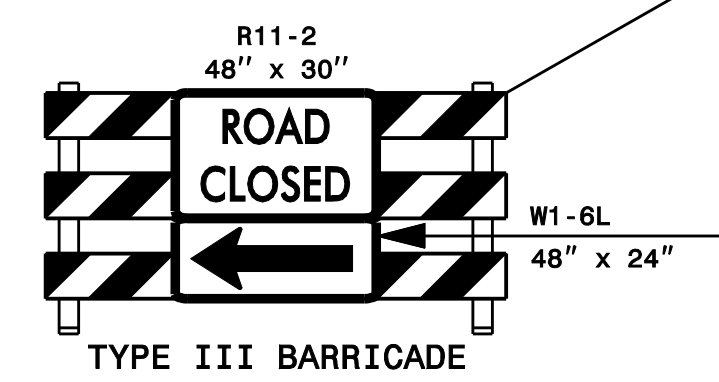

PROGRESSIVE
DESIGN GROUP, INC.
ENGINEERS • CONSULTANTS

APPROVED: *[Signature]* DATE: 3/9/2017

SEAL
NORTH CAROLINA PROFESSIONAL ENGINEER
TM ARE
SEAL 025465

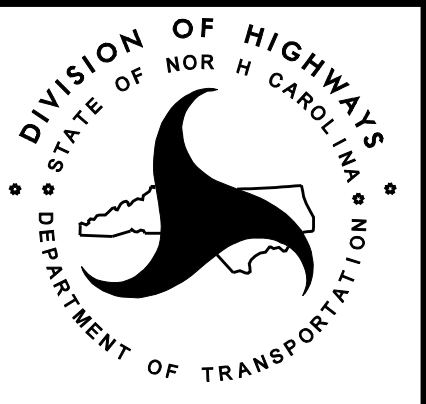

TRANSPORTATION MANAGEMENT PLAN
PHASE II DETAILS