

MATCHLINE STA. 35+40
SEE SHEET TMP-28

TEMPORARY PAINT
PAVEMENT MARKINGS

R11-2
48" x 30"

ROAD
CLOSED

TYPE III BARRICADE

R11-2
48" x 30"

ROAD
CLOSED

TYPE III BARRICADE

W1-6L
48" x 24"

R11-2
48" x 30"

ROAD
CLOSED

TYPE III BARRICADE

R11-2
48" x 30"

ROAD
CLOSED

TYPE III BARRICADE

R11-2
48" x 30"

ROAD
CLOSED

TYPE III BARRICADE

PLAN PREPARED IN THE OFFICE OF:


PROGRESSIVE
DESIGN GROUP, INC.

ENGINEERS • CONSULTANTS

APPROVED: *[Signature]* DATE: 3/9/2017

SEAL

NORTH CAROLINA
PROFESSIONAL
ENGINEER
SEAL
025465
TM ARE

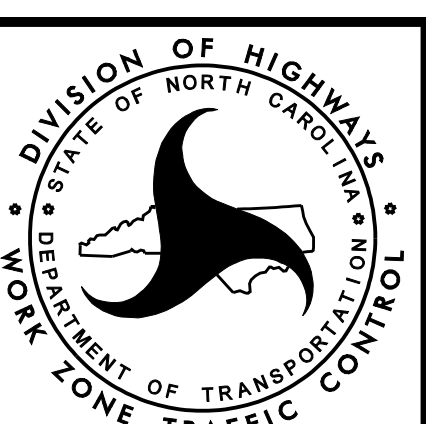

TRANSPORTATION
MANAGEMENT PLAN
PHASE IIA OVERVIEWS