


MATCHLINE SEE SHEET PMP-5
STA. 61+00 +/-

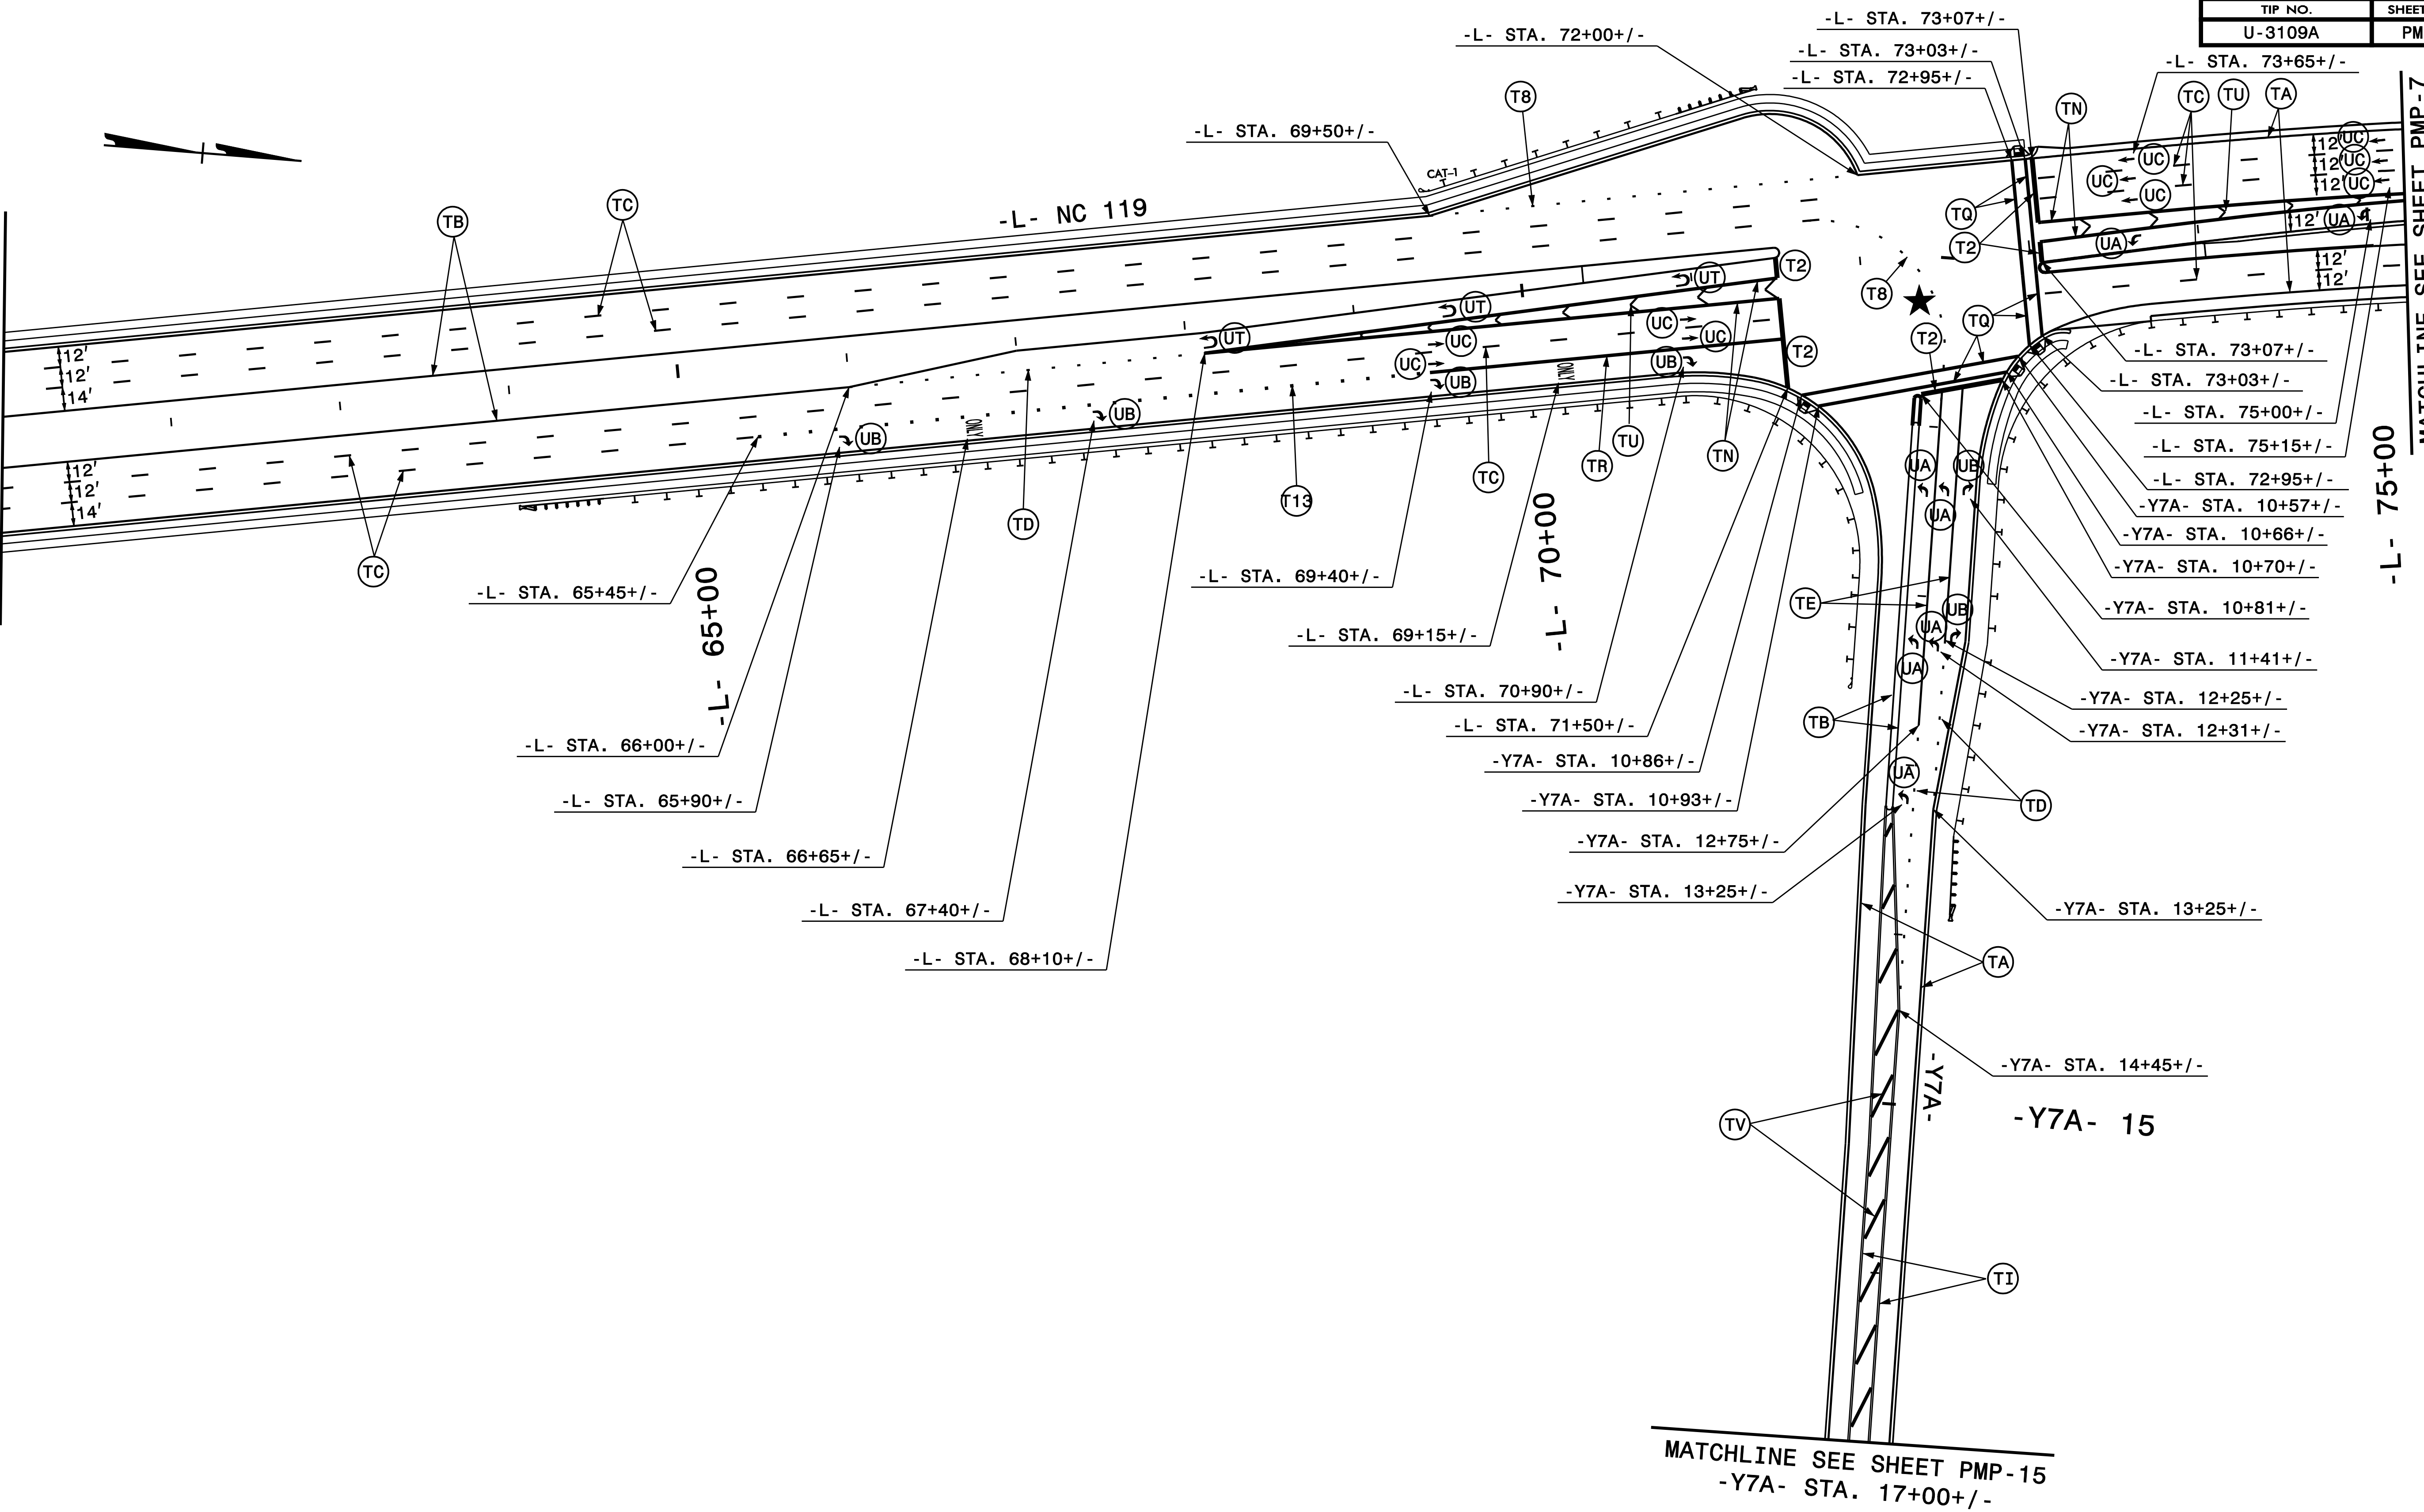

MATCHLINE SEE SHEET PMP-7
STA. 75+23 +/-

MATCHLINE SEE SHEET PMP-15
-Y7A- STA. 17+00 +/-

DOCUMENT NOT CONSIDERED FINAL
UNLESS ALL SIGNATURES COMPLETED

PROGRESSIVE
DESIGN GROUP, INC.
ENGINEERS • CONSULTANTS

APPROVED: *[Signature]* DATE: 2/28/2017

SEAL

PAVEMENT MARKING PLAN