

PROPOSED OVERHEAD SIGN ASSEMBLY "A"
 STA. 21+15 -L-
 150" x 96" EAST NORTH Durham
 144" x 120" WEST SOUTH Burlington
 90" x 114" LOWES BLVD
 66" x 96" SOUTH

PROPOSED OVERHEAD ASSEMBLY "E"
 STA. 25+44 -L-
 150" x 96" EAST NORTH Durham


96" x 60" EXIT 153
 STA. 7+00 +/- -RPA-
 20' +/- BEHIND EXISTING EXIT GORE SIGN
 SEE NOTE 2

PROPOSED OVERHEAD SIGN ASSEMBLY "D"
 STA. 32+38 -L-
 114" x 120" EAST NORTH Durham
 144" x 138" WEST SOUTH Burlington

DOCUMENT NOT CONSIDERED FINAL
 UNLESS ALL SIGNATURES COMPLETED

PLAN PREPARED IN THE OFFICE OF:
PROGRESSIVE DESIGN GROUP, INC.
 ENGINEERS • CONSULTANTS

APPROVED: *John Guy* DATE: 2/28/2017

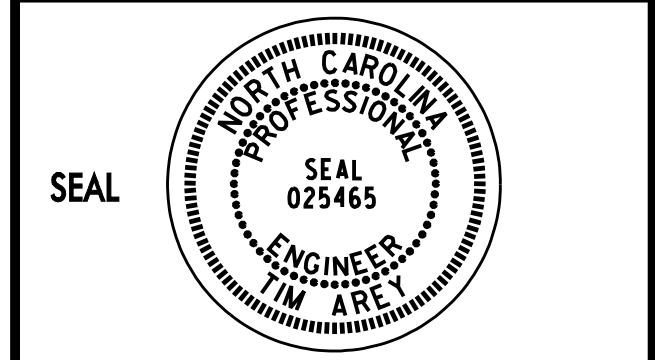

SIGNING PLAN