


TMP PHASE III - FINAL

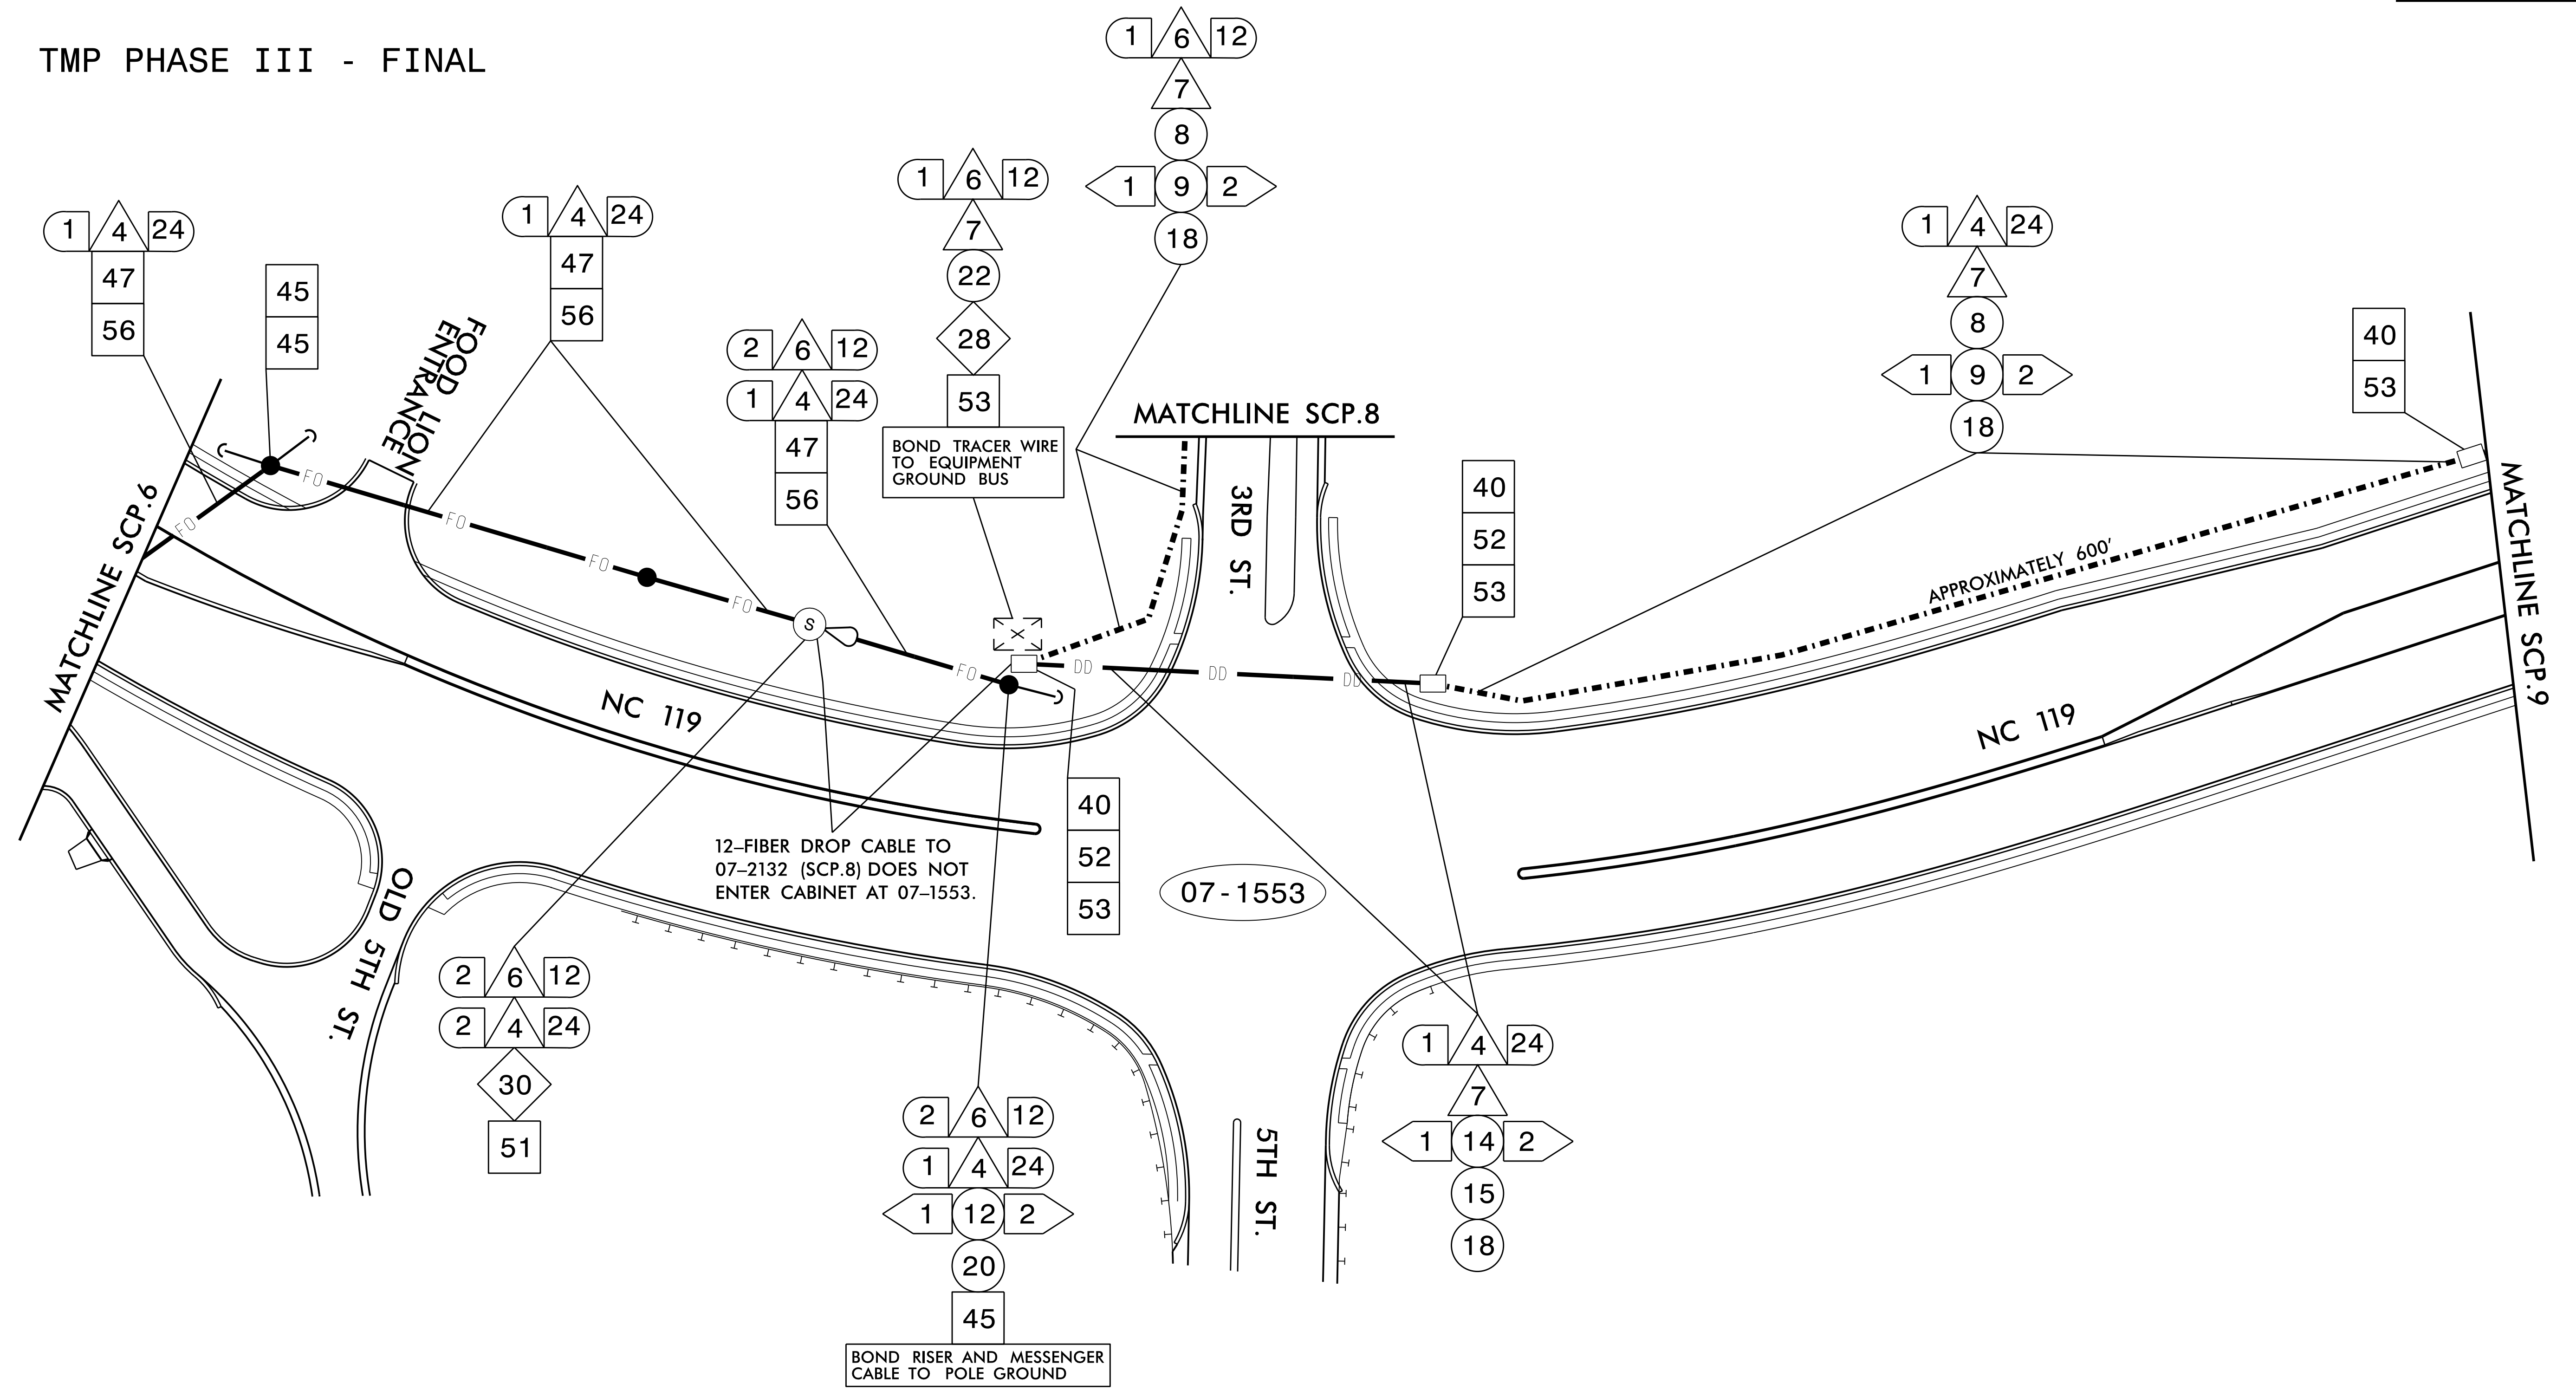

NOTES:

- 1) ALL ATTACHMENT POINTS ARE 52" BELOW POWER, FRONT SIDE OF POLE, UNLESS OTHERWISE NOTED.
- 2) PROVIDE GPS COORDINATES FOR ALL JUNCTION BOX AND SPLICE ENCLOSURE LOCATIONS.

TMP PHASE III - FINAL

**DOCUMENT NOT CONSIDERED FINAL UNLESS ALL SIGNATURES COMPLETED**

	<p>COMMUNICATIONS CABLE AND CONDUIT ROUTING PLANS</p>	
	<p>DIVISION 07 ALAMANCE COUNTY</p> <p>PLAN DATE: JANUARY 2016</p> <p>PREPARED BY: A. J. SKUCE</p>	<p>MEBANE</p> <p>REVIEWED BY: <i>Neil Avery</i></p> <p>DATE: 1/27/2017</p>
<p>750 N. Greenfield Pkwy., Garner, NC 27529</p> <p>SCALE: 1" = 50'</p>	<p>REVISIONS</p> <p>INIT. DATE</p>	<p>SEAL</p> <p>DATE</p>