


09/08/99
 CONTRACT: C203658
 TIP PROJECT: U-3109A
 \$\$\$SYSTEM\$\$\$\$\$
 \$\$\$USER\$\$\$\$\$
 \$\$\$USERNAME\$\$\$\$\$

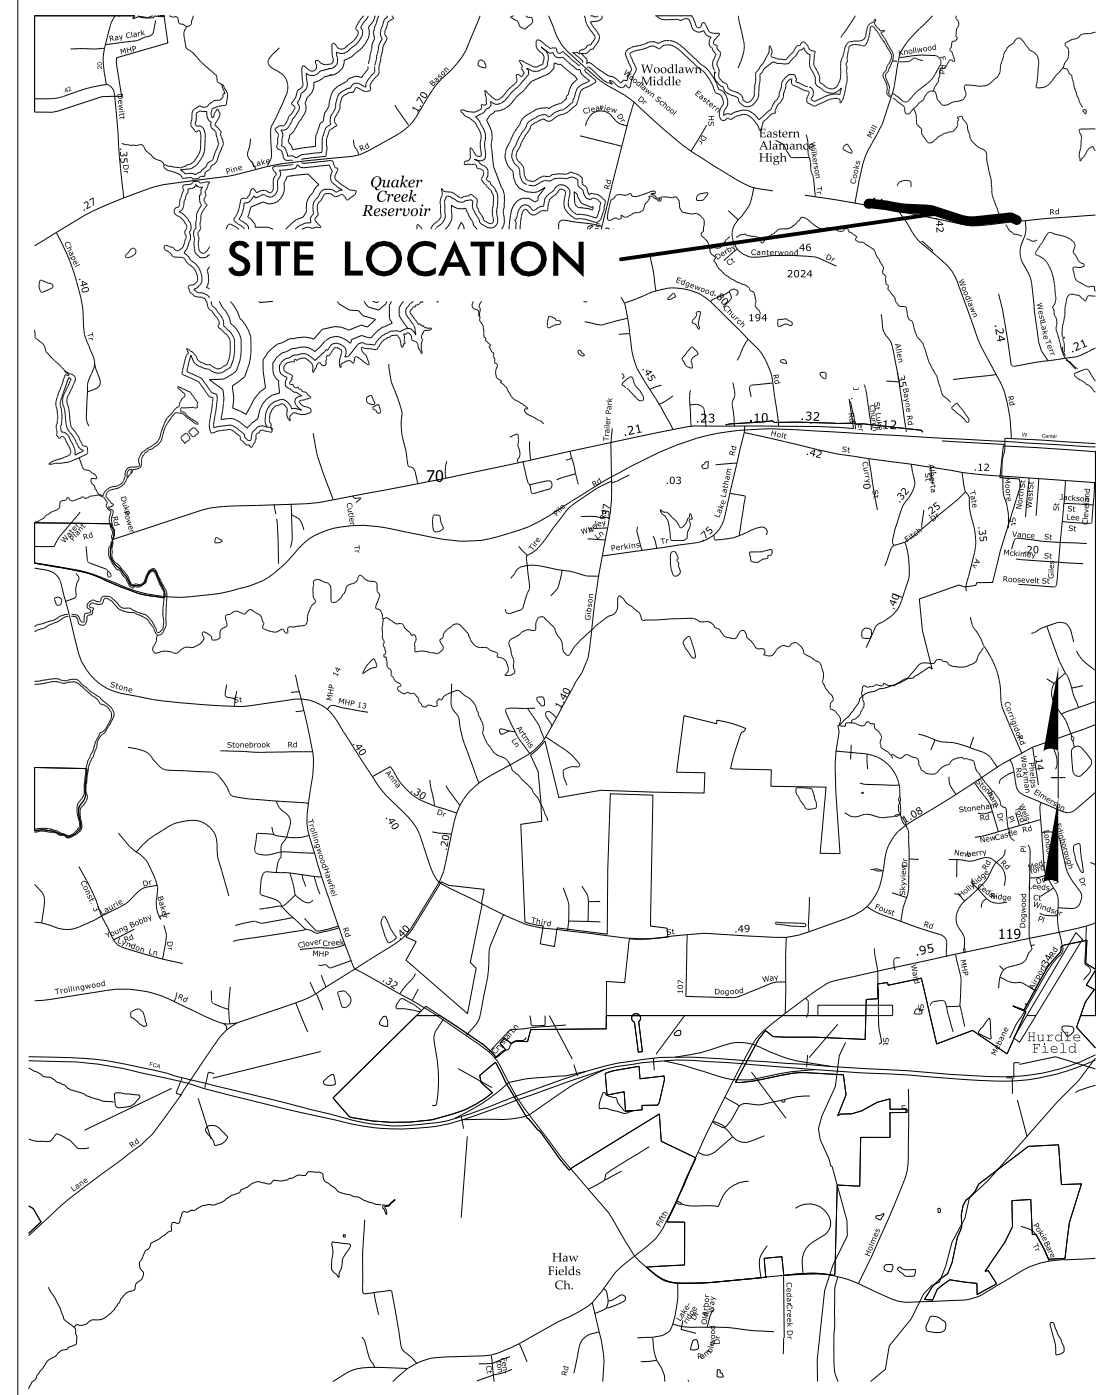

VICINITY MAP

STATE OF NORTH CAROLINA
DIVISION OF HIGHWAYS

ALAMANCE COUNTY
ALAMANCE-BURLINGTON SCHOOL SYSTEM

LOCATION: NC 119 RELOCATION FROM I-40 /85 TO NORTH OF SR 1921
(MEBANE ROGERS ROAD /STAGE COACH ROAD)

TYPE OF WORK: UTILITY RELOCATION


T.I.P. NO.	SHEET NO.
U-3109A	UC-1

UTILITY CONSTRUCTION PLANS DESIGNED BY:

THE WOOTEN COMPANY
ENGINEERING | PLANNING | ARCHITECTURE
120 North Boylan Avenue Raleigh, NC 27603-1423
919.828.0531 fax 919.834.3589
License Number: F-0115


James R. Gregg UTILITIES PROJECT ENGINEER

ALL STATE COST

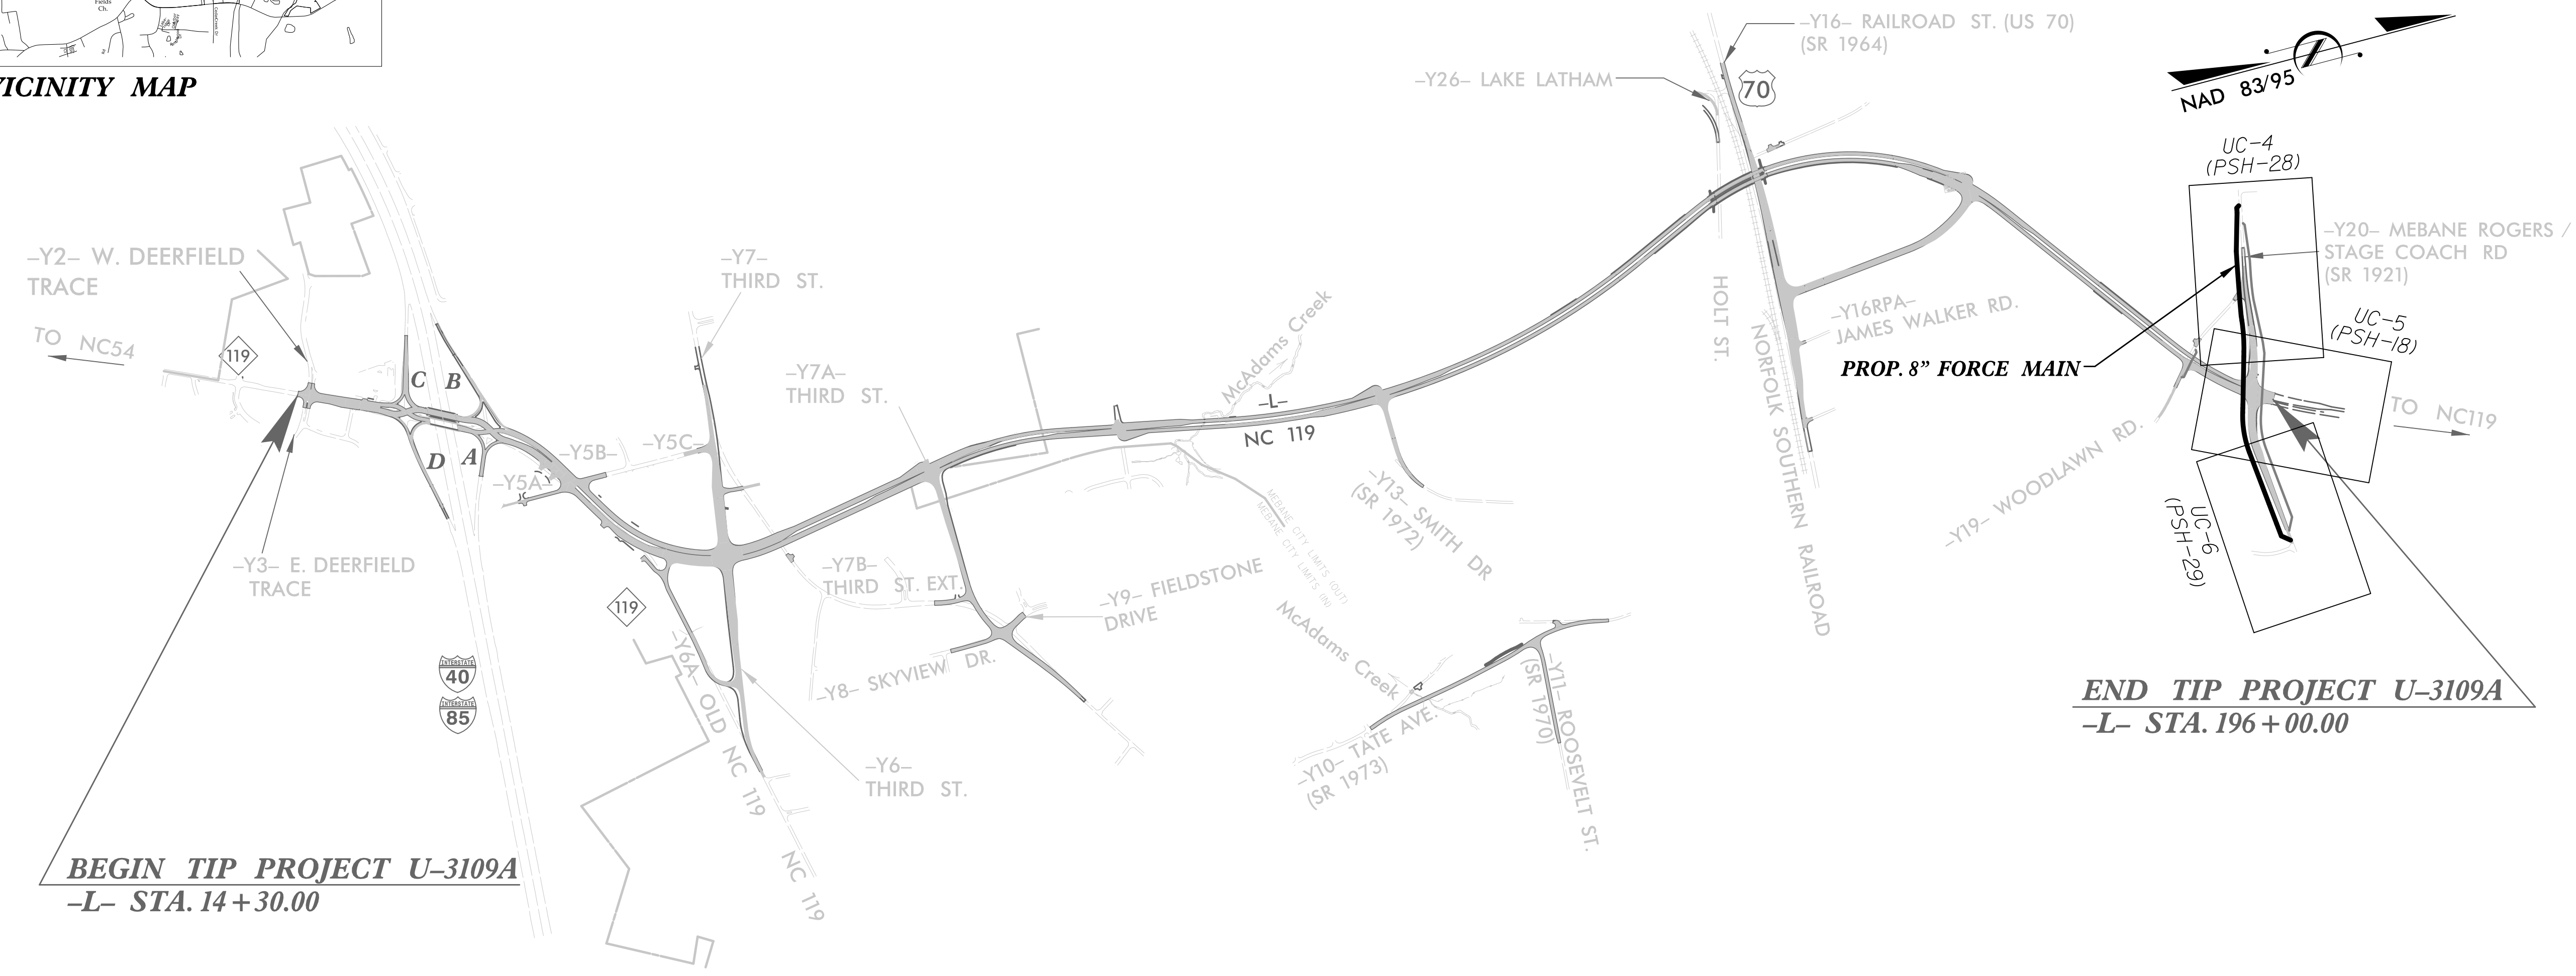

END TIP PROJECT U-3109A
-L- STA. 196+00.00

THIS IS A CONTROLLED-ACCESS PROJECT WITH ACCESS BEING LIMITED TO INTERCHANGES.

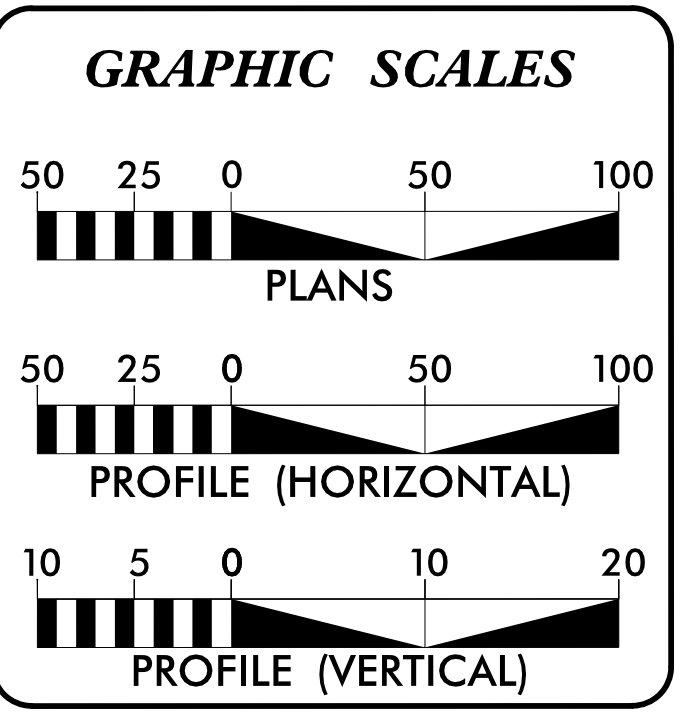

INDEX OF SHEETS

SHEET NO.	DESCRIPTION
UC-1	TITLE SHEET
UC-2	UTILITY SYMBOLOGY
UC-3	NOTES
UC-3A & UC-3B	DETAILS
UC-4, UC-5, & UC-6	UTILITY CONSTRUCTION SHEETS
UC-7 & UC-8	PROFILE SHEETS

SEWER OWNER ON PROJECT

(1) ALAMANCE-BURLINGTON SCHOOL SYSTEM

SEAL

10/20/2016

Document Not Considered Final Unless All Signatures Completed

PREPARED IN THE OFFICE OF:
DIVISION OF HIGHWAYS
UTILITIES UNIT
UTILITIES ENGINEERING

1591 MAIL SERVICES CENTER
RALEIGH, NC 27699-1591
PHONE (919) 707-6600
FAX (919) 250-4151

Donna Jackson, P.E. UTILITIES SQUAD LEADER PROJECT ENGINEER
Jon-Tae Yoon, P.E. UTILITIES PROJECT DESIGNER