
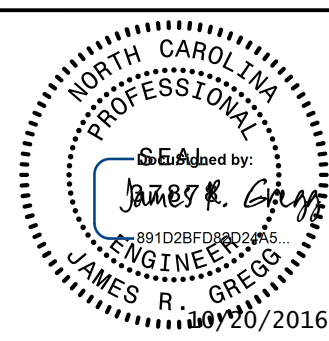
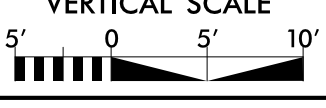

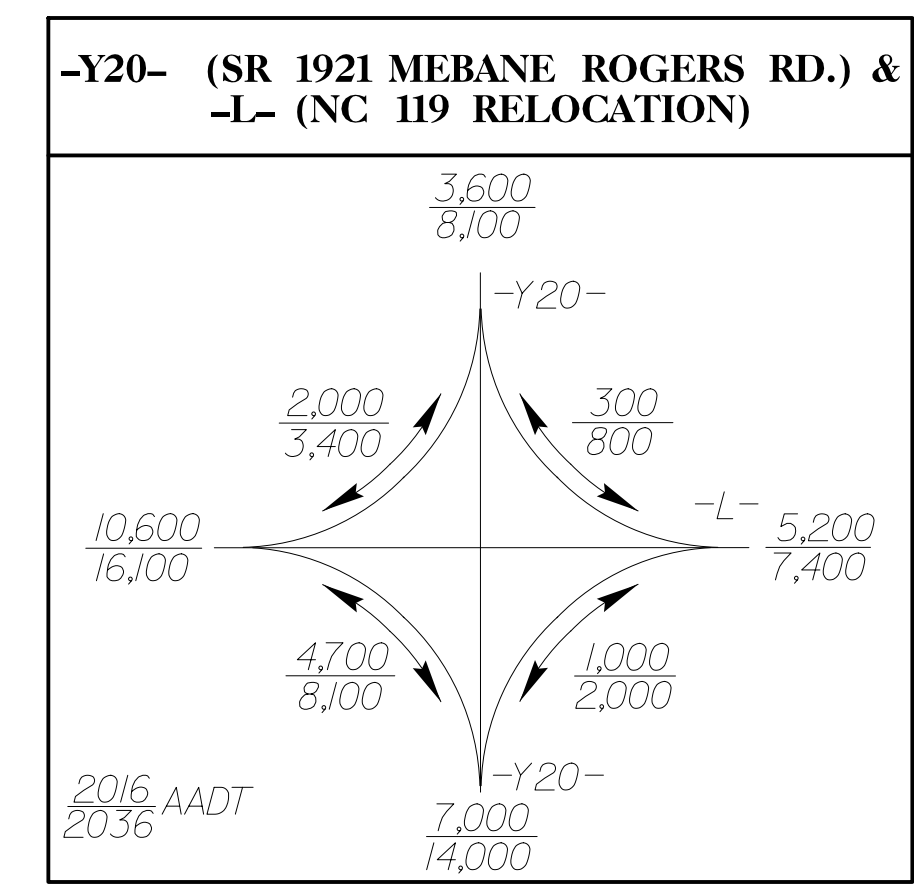
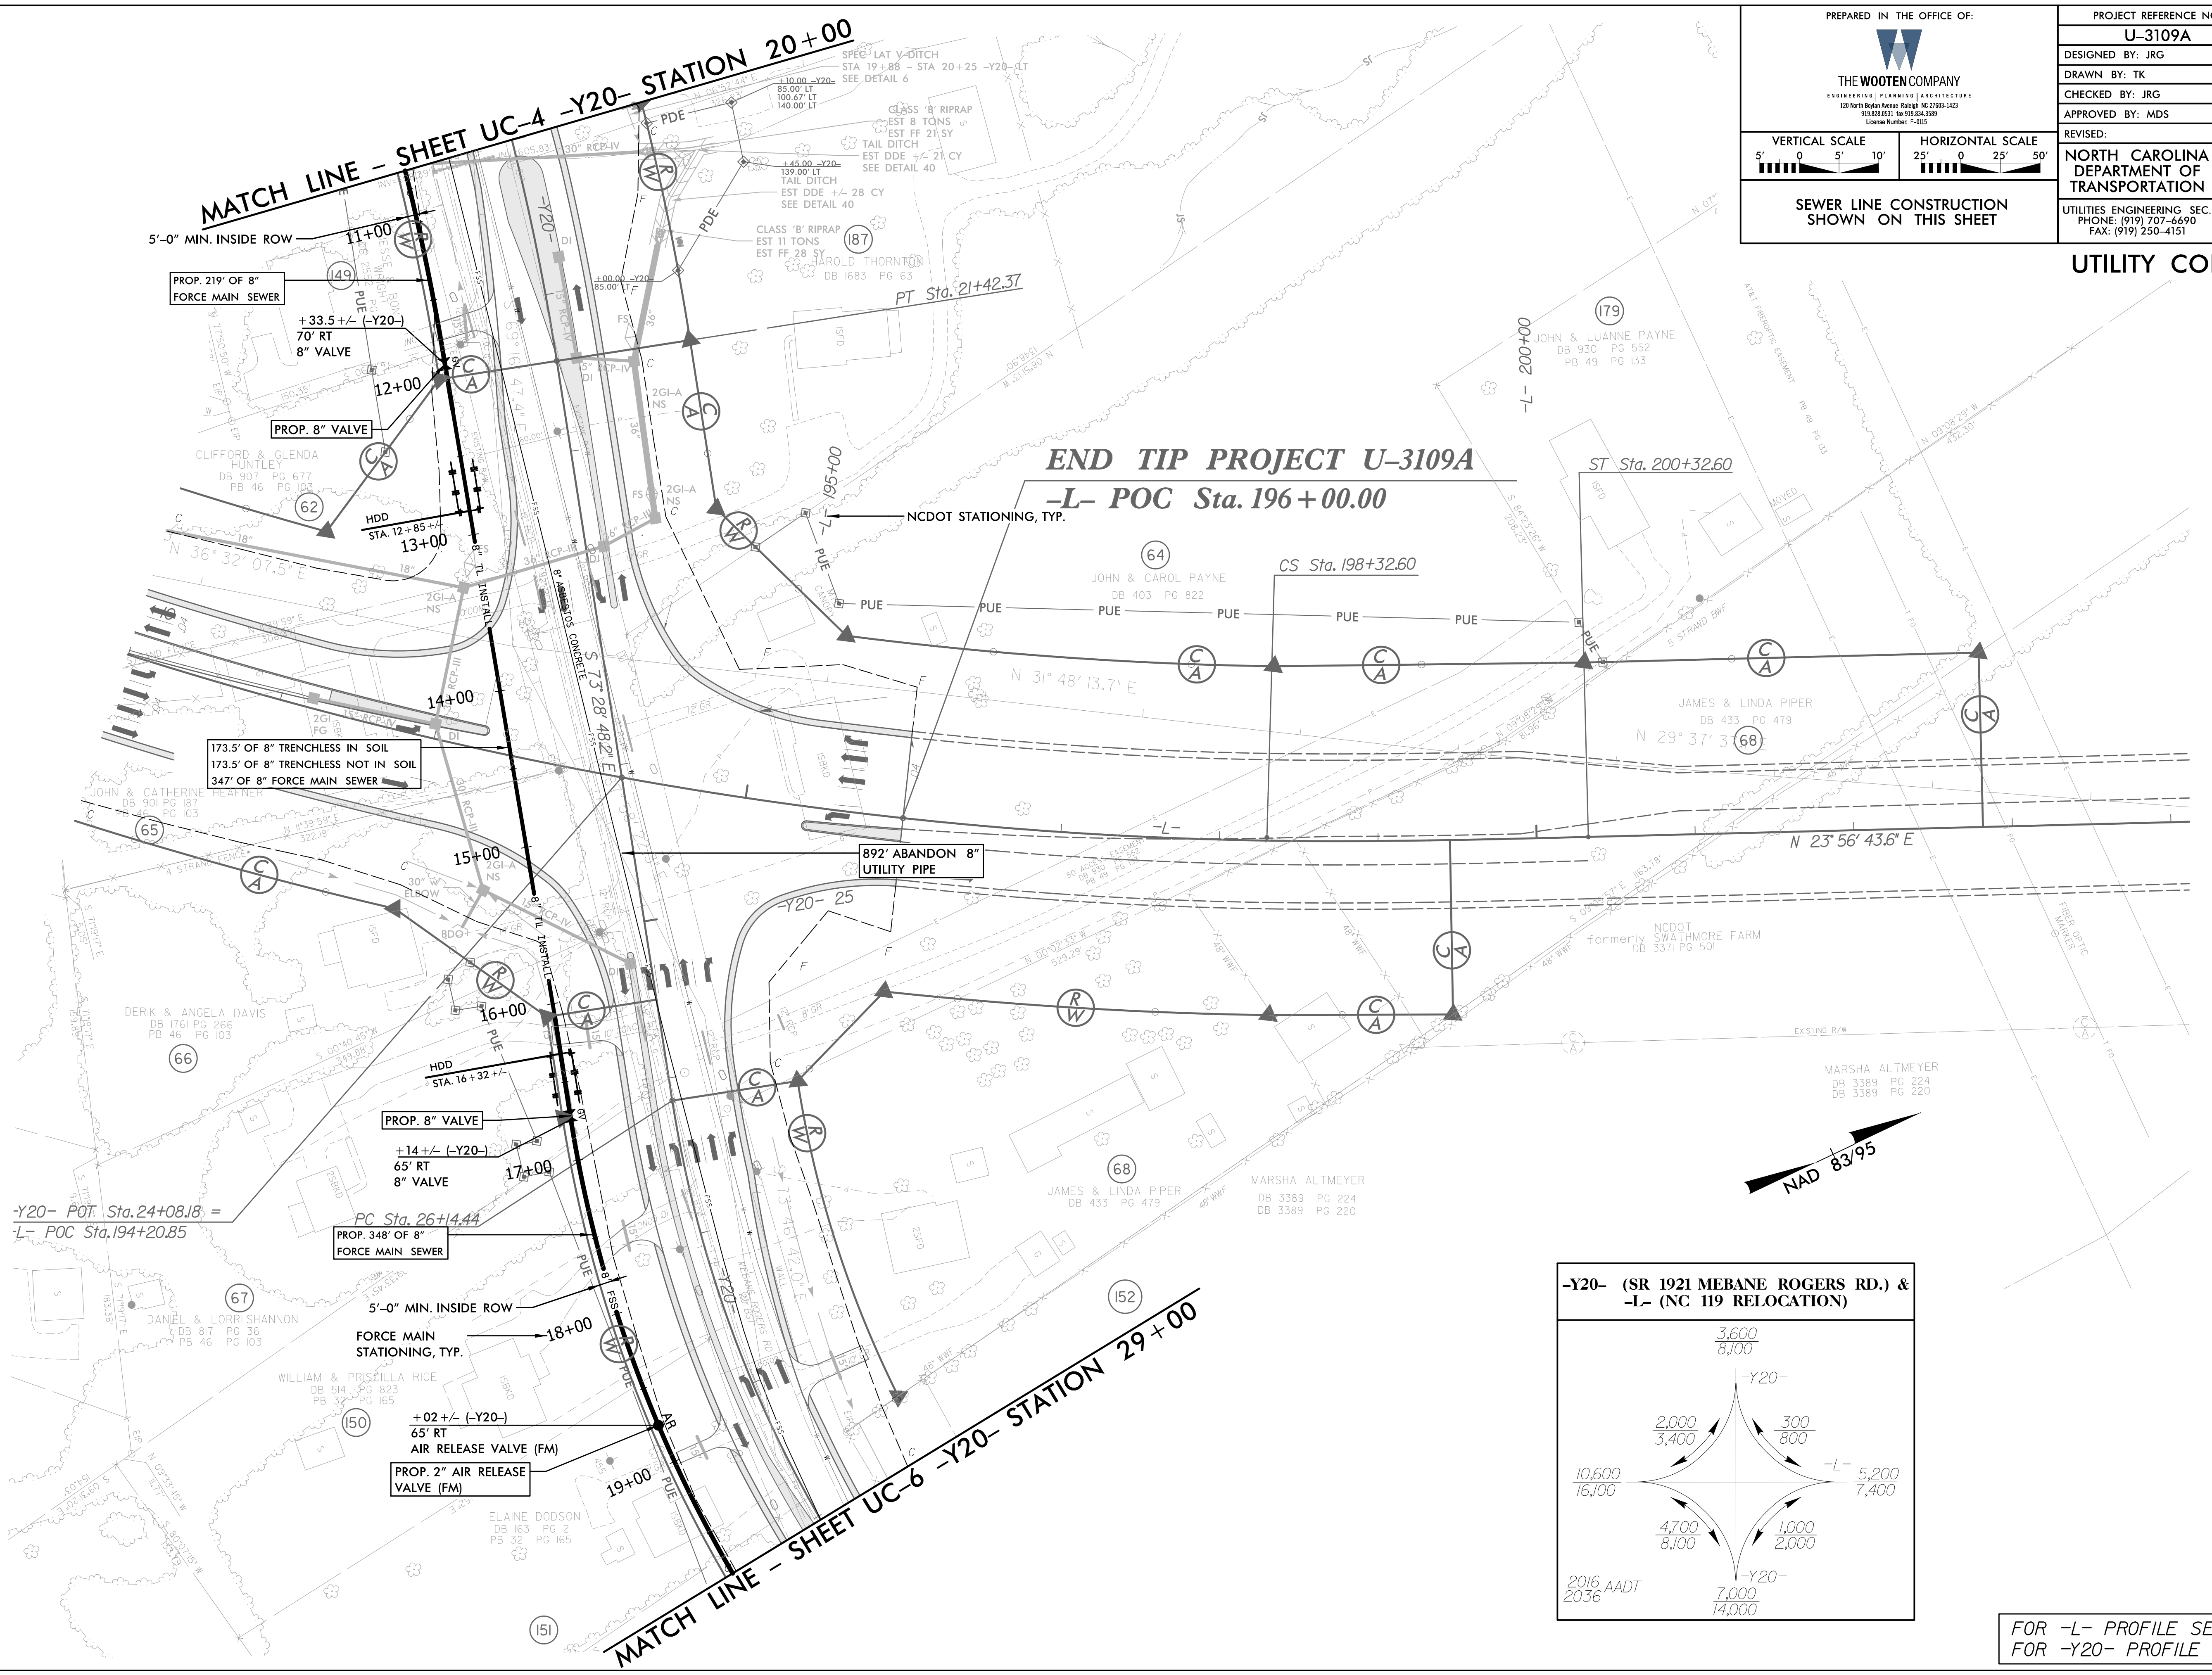


PREPARED IN THE OFFICE OF:  THE WOOTEN COMPANY <small>ENGINEERING PLANNING ARCHITECTURE</small> <small>120 North Staley Avenue Raleigh, NC 27603-1423</small> <small>919.878.0311 fax 919.878.1599</small> <small>License Number: F-0115</small>	PROJECT REFERENCE NO.	SHEET NO.
	U-3109A	UC-5
DESIGNED BY: JRG	 <small>Document Not Considered Final Unless All Signatures Completed</small> <small>UTILITY CONSTRUCTION PLANS ONLY</small>	
DRAWN BY: TK		
CHECKED BY: JRG		
APPROVED BY: MDS	REVISIONS: NORTH CAROLINA DEPARTMENT OF TRANSPORTATION UTILITIES ENGINEERING SEC. PHONE: (919) 707-6690 FAX: (919) 250-4151	
VERTICAL SCALE 	HORIZONTAL SCALE 	
SEWER LINE CONSTRUCTION SHOWN ON THIS SHEET		

UTILITY CONSTRUCTION

REVISIONS



FOR -L- PROFILE SEE SHEET 38
 FOR -Y20- PROFILE SEE SHEET 53