


PREPARED IN THE OFFICE OF:

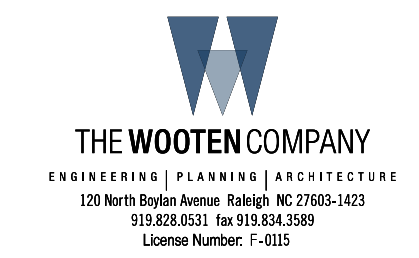

PROJECT REFERENCE NO.

U-3109A

SHEET NO.

UC-6

DESIGNED BY: JRG

DRAWN BY: TK


CHECKED BY: JRG

APPROVED BY: MDS


REVISED:

NORTH CAROLINA DEPARTMENT OF TRANSPORTATION

UTILITIES ENGINEERING SEC. PHONE: (919) 707-6690 FAX: (919) 250-4151

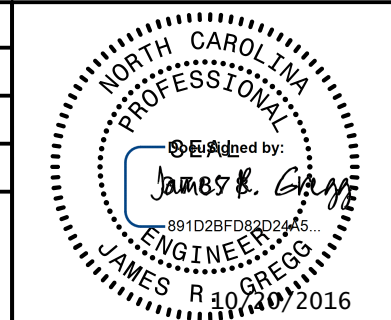

Document Not Considered Final Unless All Signatures Completed UTILITY CONSTRUCTION PLANS ONLY


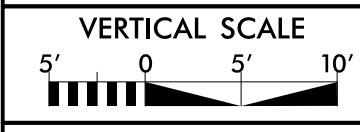


SEWER LINE CONSTRUCTION SHOWN ON THIS SHEET

UTILITY CONSTRUCTION

-Y20-
PI Sta 27+66.29
Δ = 22° 35' 53.3" (LT)
D = 7° 32' 20.1"
L = 299.75'
T = 151.85'
R = 760.00'
Ds = 50 mph
SE = 0.08'
RO = 192'

MATCH LINE - SHEET UC-5 -Y20- STATION 29+00

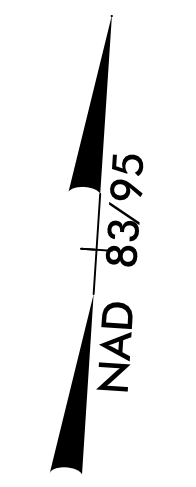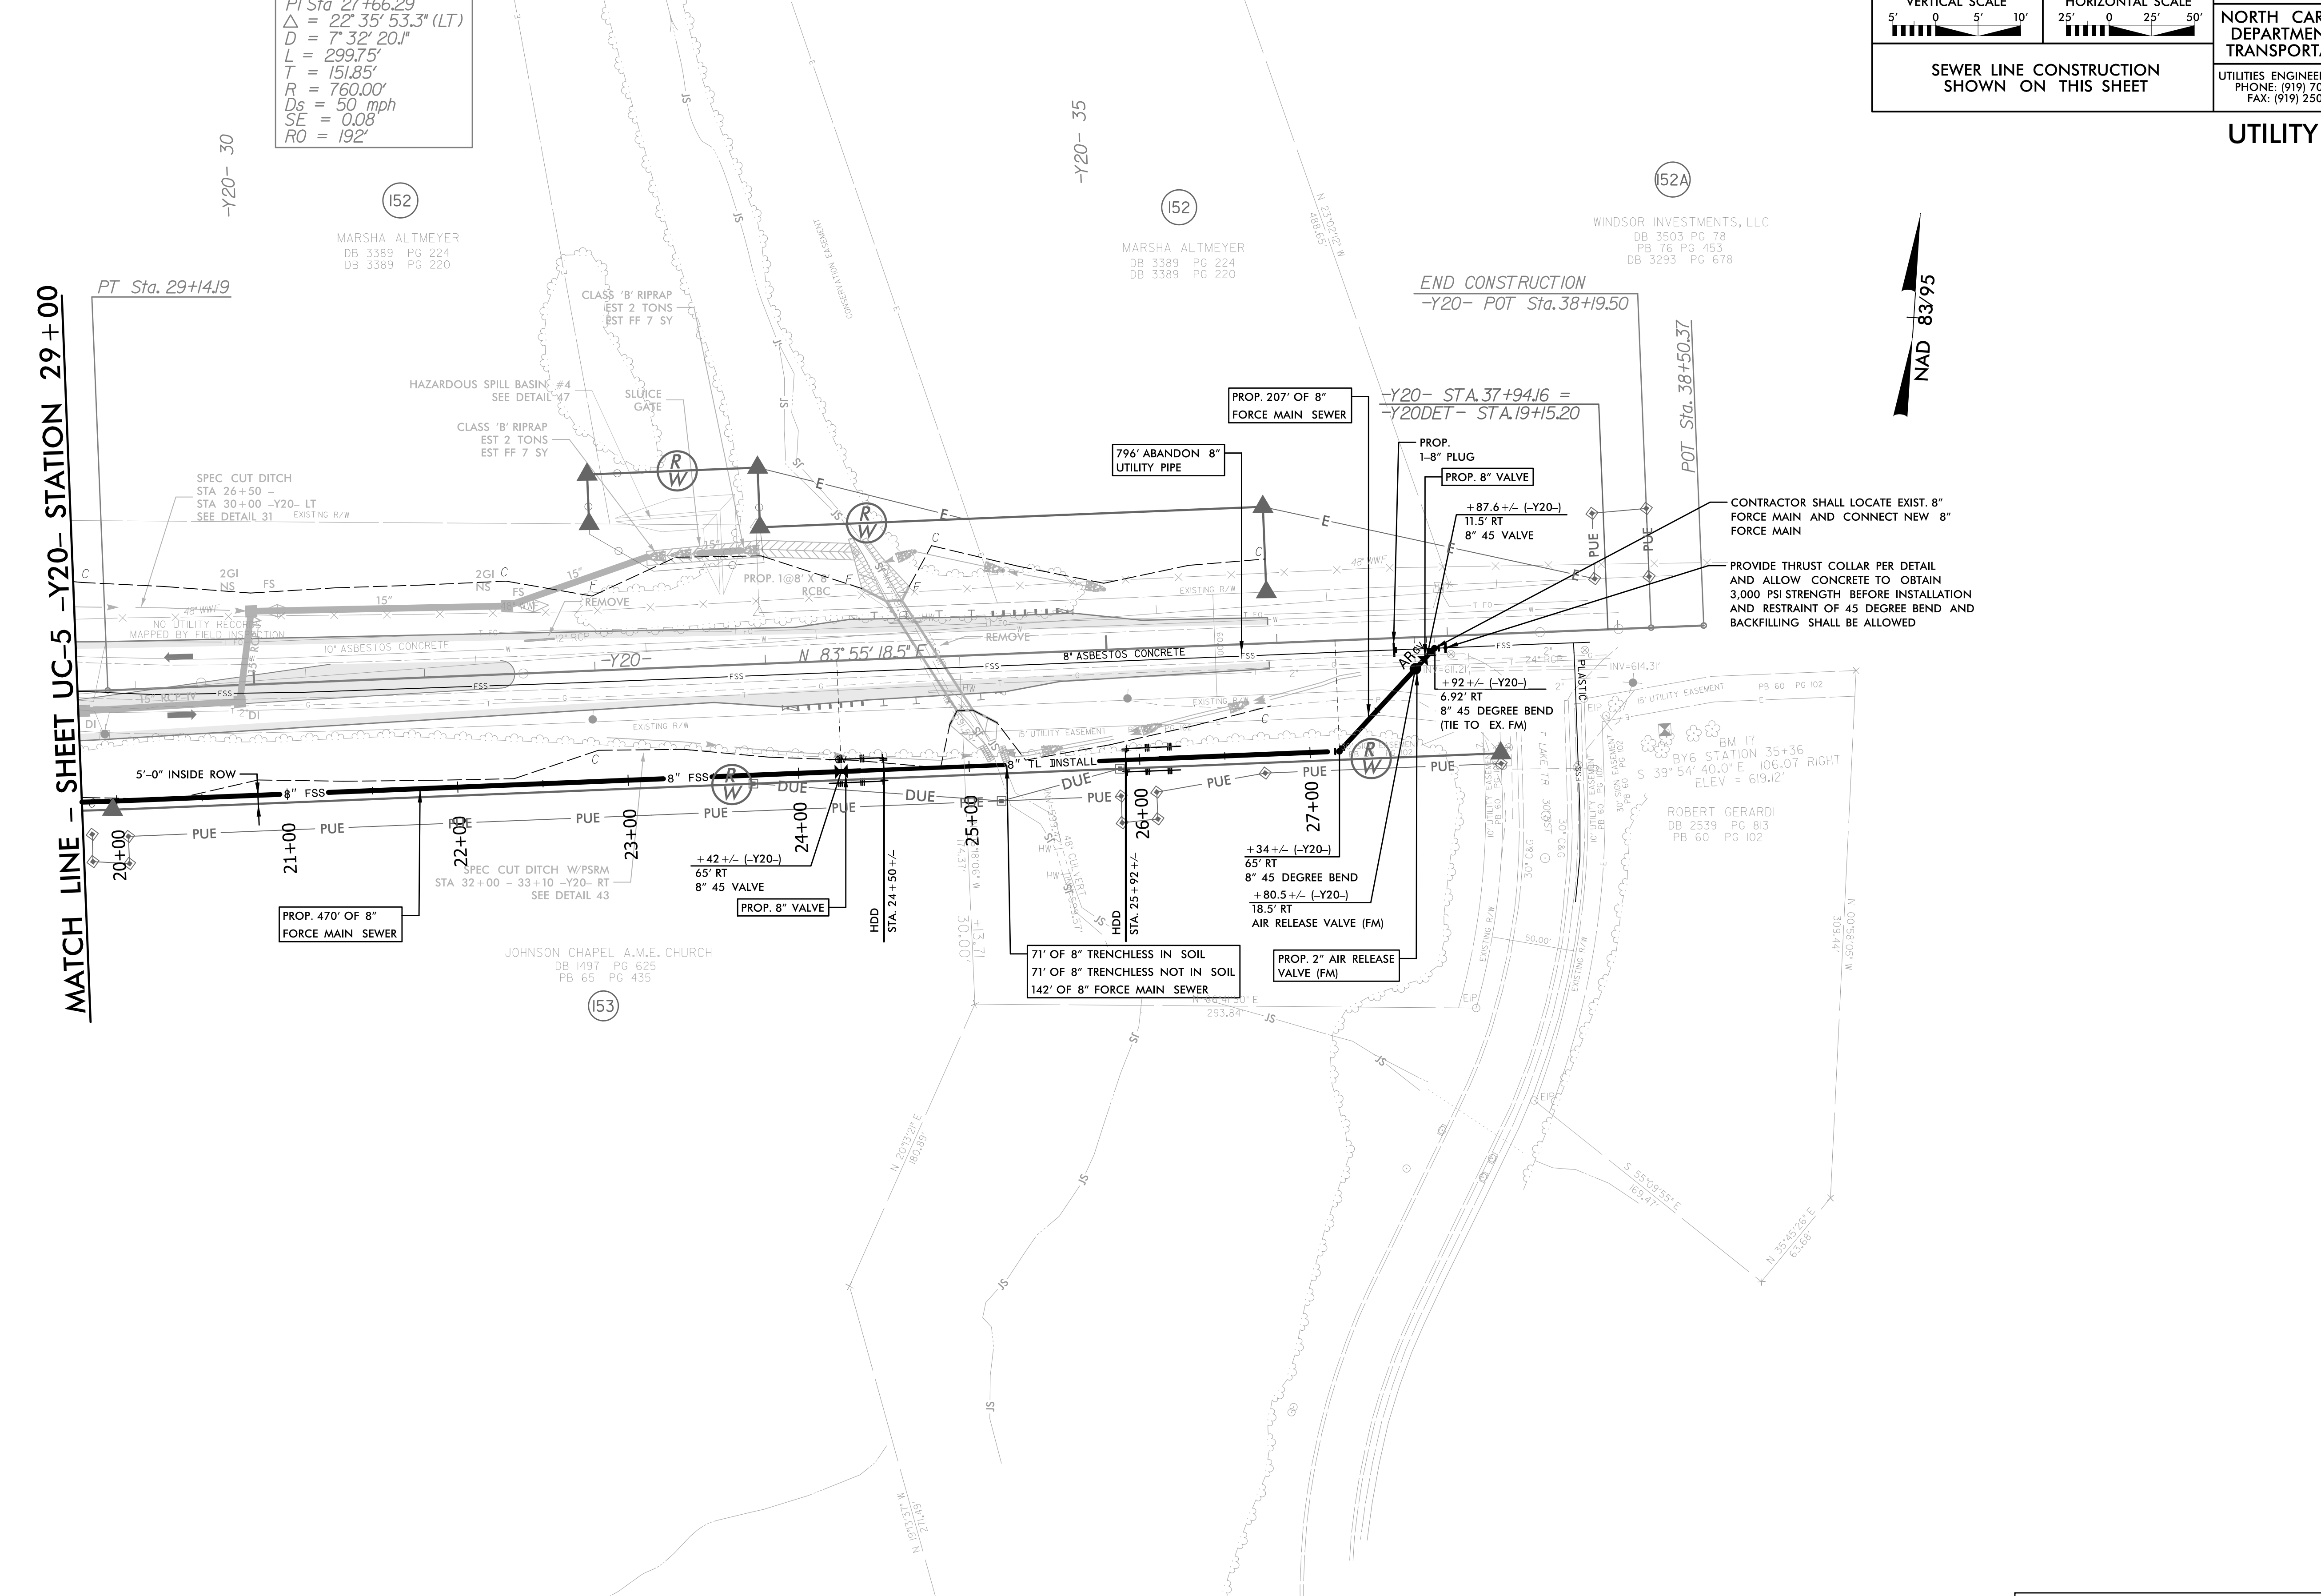

FOR -Y20- PROFILE SEE SHEET 53 & 54