


09/28/99

TIP PROJECT: U-3109A

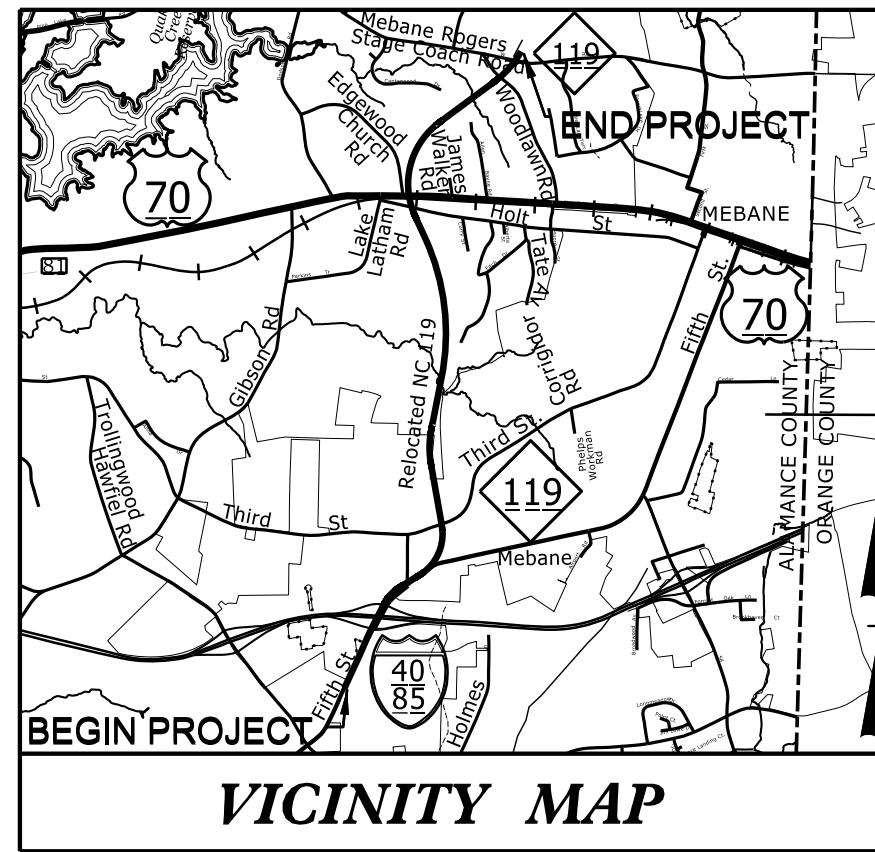

STATE OF NORTH CAROLINA
DIVISION OF HIGHWAYS

**UTILITIES BY OTHERS PLANS
ALAMANCE COUNTY**


LOCATION: NC 119 RELOCATION FROM I-40 /85 TO NORTH OF SR 1921
(MEBANE ROGERS ROAD /STAGE COACH ROAD)

T.I.P. NO.	SHEET NO.
U-3109A	UO-1

NOTE:
ALL UTILITY WORK SHOWN ON THIS SHEET IS DONE BY OTHERS.
NO PAYMENT WILL BE MADE TO THE CONTRACTOR FOR UTILITY WORK SHOWN ON THIS SHEET.


**DOCUMENT NOT CONSIDERED FINAL
UNLESS ALL SIGNATURES COMPLETED**

TYPE OF WORK: UTILITIES

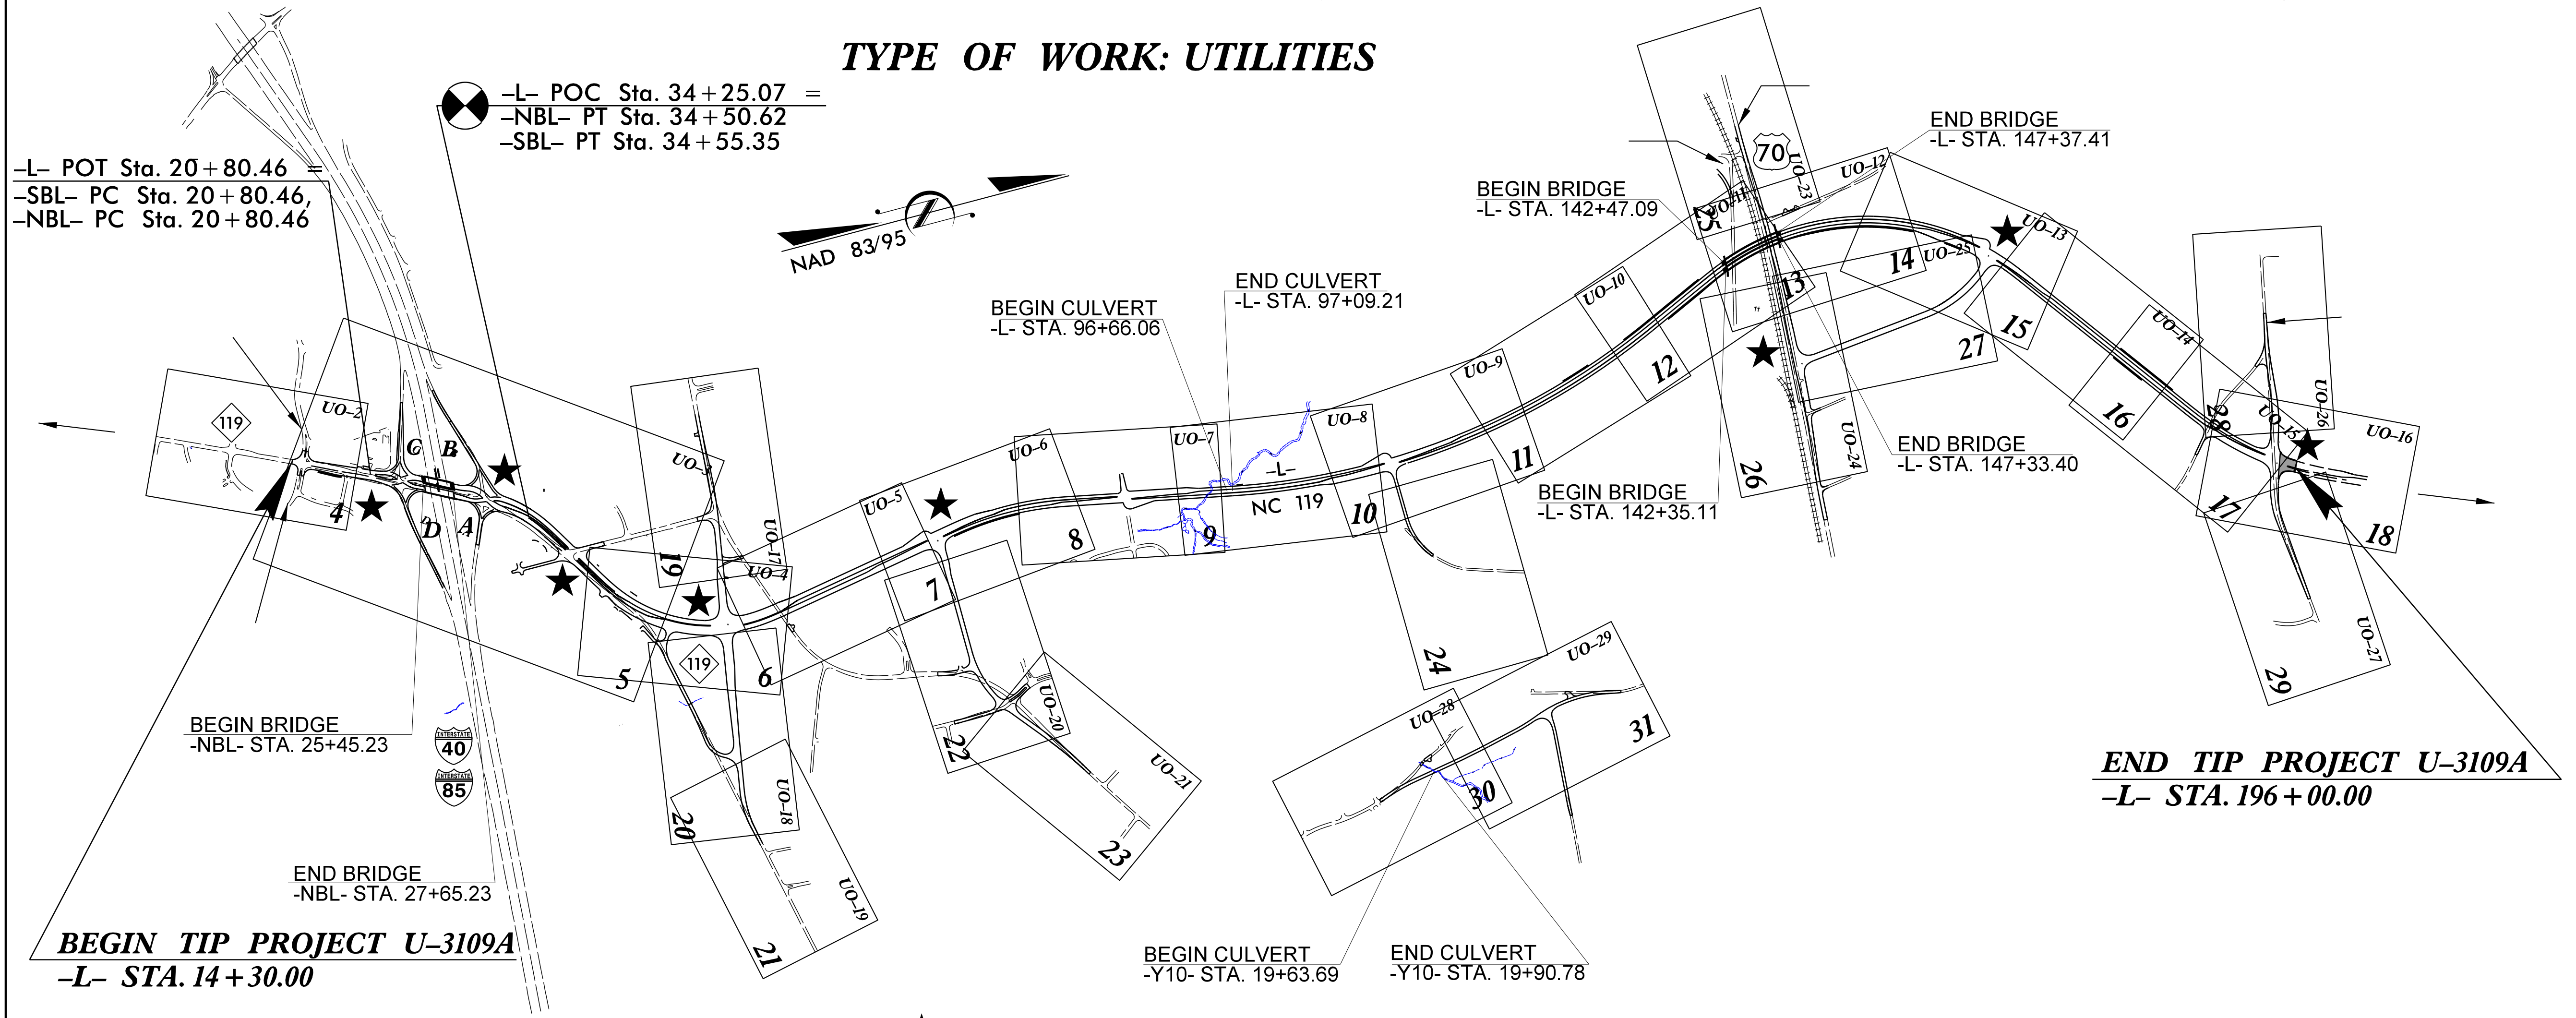

★ = PROPOSED SIGNALS

GRAPHIC SCALES

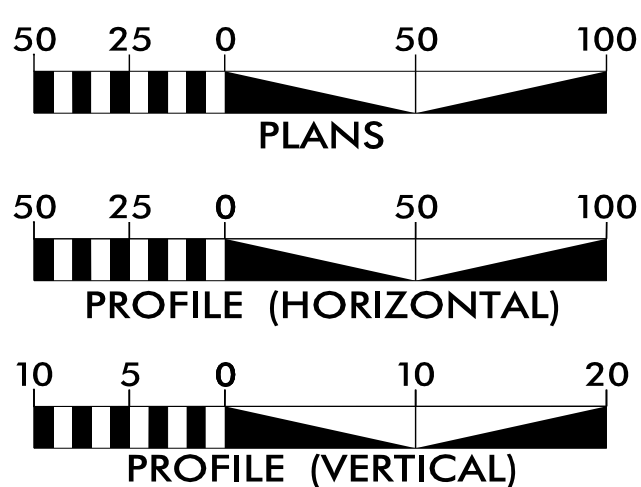


INDEX OF SHEETS

SHEET NO.:	DESCRIPTION:
UO-1	TITLE SHEET
UO-2 THRU UO-29	UBO PLAN SHEETS


UTILITY OWNERS WITH CONFLICTS

- (A) Power - Duke Energy (Distribution)
- (B) Power - Duke Energy (Transmission)
- (C) Communications - CenturyLink (Telephone)
- (D) Communications - AT&T (Telephone FO)
- (E) Communications - Time Warner (CATV)
- (F) Natural Gas - PSNC (Public Service of North Carolina)
- (G) Water & Sewage - City of Mebane
- (H) Water - Orange-Alamance Water System

PREPARED IN THE OFFICE OF:

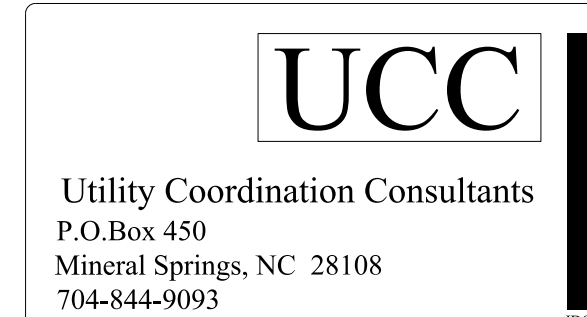

Mark Price	UTILITY PROJECT MANAGER
Carl Goodrum	PROJECT UTILITY COORDINATOR
Jim Carlson	PROJECT UTILITY CAD

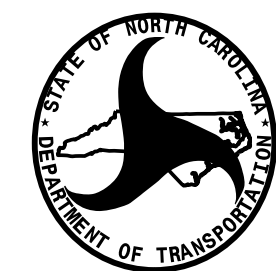

DIVISION OF HIGHWAYS
UTILITIES UNIT
1555 MAIL SERVICES CENTER
RALEIGH NC 27699-1555
PHONE (919) 707-6690
FAX (919) 250-4151

Donna Jackson, PE	UTILITIES REGIONAL ENGINEER
Jong-Tae Yoon, PE	UTILITIES ENGINEER
Ed Reams, Jr.	UTILITIES AREA COORDINATOR
Kyle Pleasant	UTILITIES COORDINATOR

08-FEB-2017 11:23
C:\Users\jccofiso\Documents\Wabane - U-3109A\U-3109A_Ut_-tsh_U01_psh.dgn
\$\$\$\$\$SERVNAME\$\$\$\$\$