


### UTILITIES BY OTHERS

**NOTE:**  
 ALL PROPOSED UTILITY WORK SHOWN ON THIS SHEET WILL BE DONE BY OTHERS. NO PAYMENT WILL BE MADE TO THE CONTRACTOR FOR PROPOSED UTILITY WORK SHOWN ON THIS SHEET.

MATCH LINE - SHEET UO-3 -L- STATION 19+00

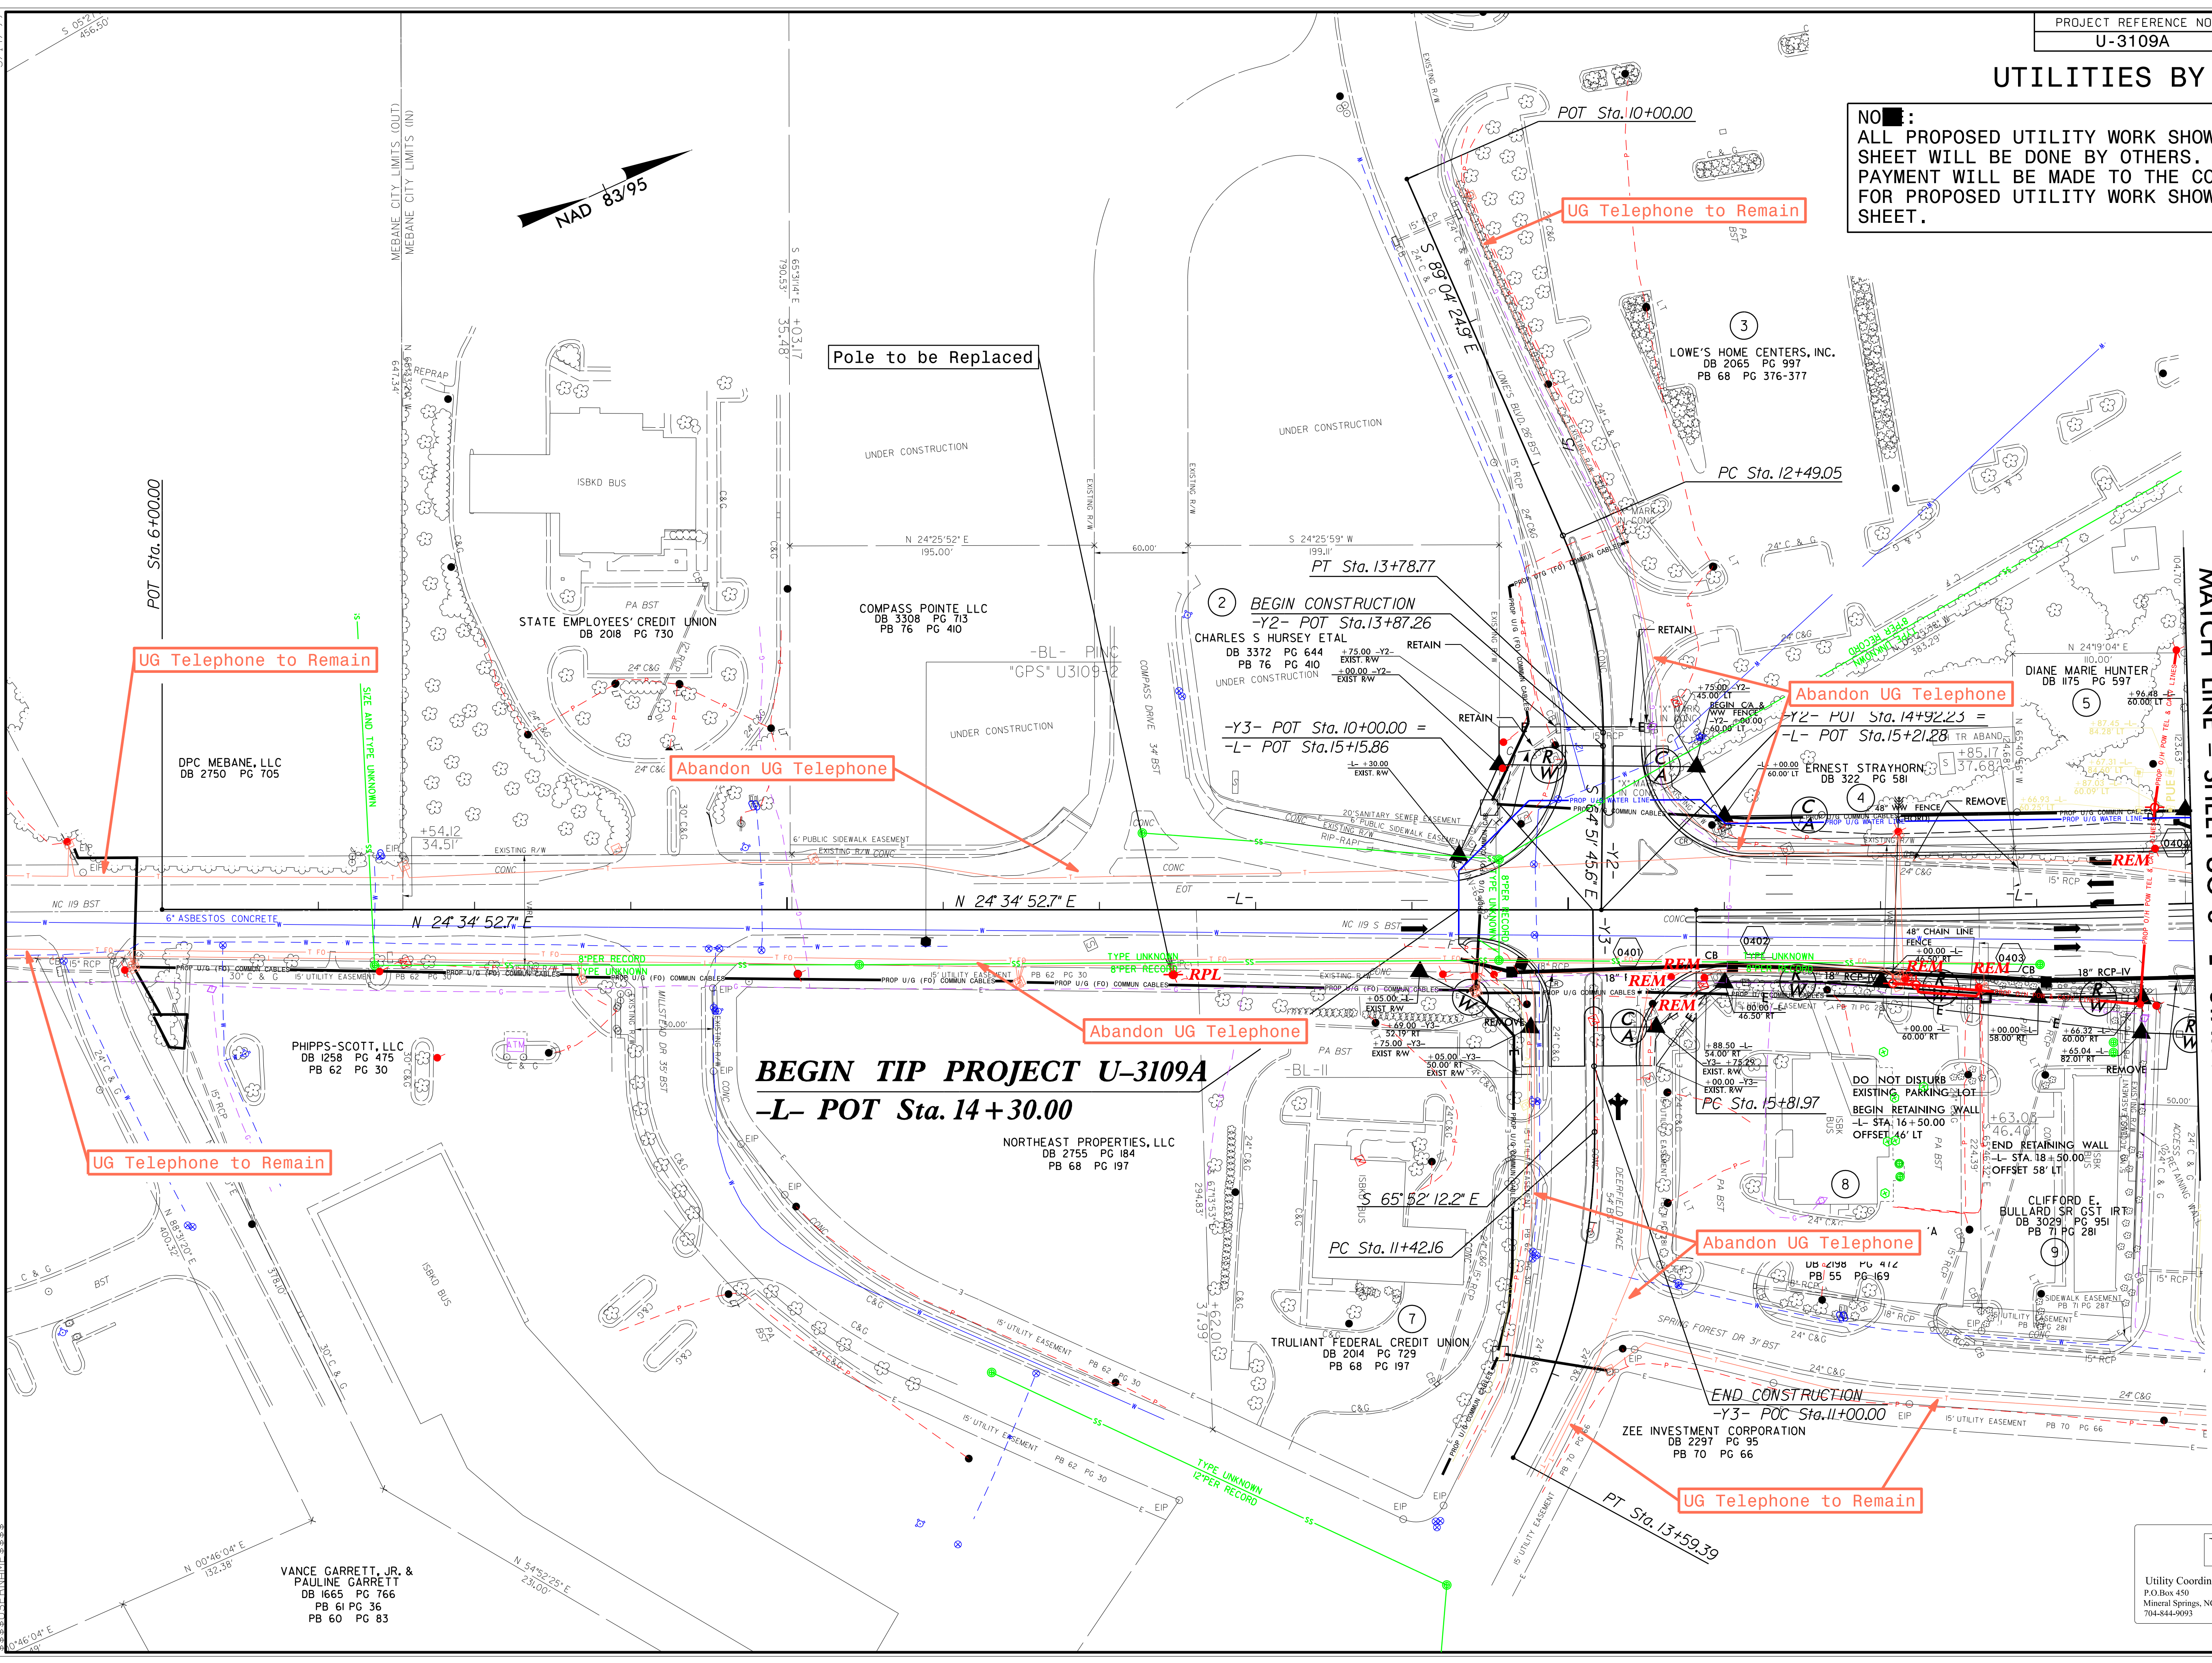

5/14/99  
 17-OCT-2016 08:13  
 Documents\U-3109A\U-3109A.Ut.rdy4\_U02.psh.dgn  
 \$\$\$\$USERNAME\$\$\$\$