
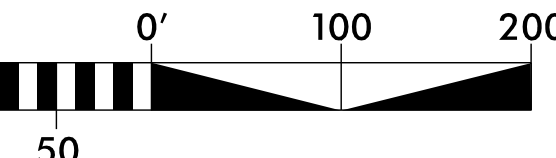


UTILITIES BY OTHERS

NOTE: ALL PROPOSED UTILITY WORK SHOWN ON THIS SHEET WILL BE DONE BY OTHERS. NO PAYMENT WILL BE MADE TO THE CONTRACTOR FOR PROPOSED UTILITY WORK SHOWN ON THIS SHEET.

NOTE #1: THE CONTRACTOR IS TO GIVE THE PROPERTY OWNER OF PARCELS 16 A 30-DAY NOTICE PRIOR TO CONSTRUCTION IN ORDER TO NECESSITATE THE RELOCATION OF THE SIGN.
NOTE #2: THE DRIVEWAY ACCESS MUST BE MAINTAINED DURING NORMAL BUSINESS HOURS BY THE AREA OF TCE ON PARCEL 16.

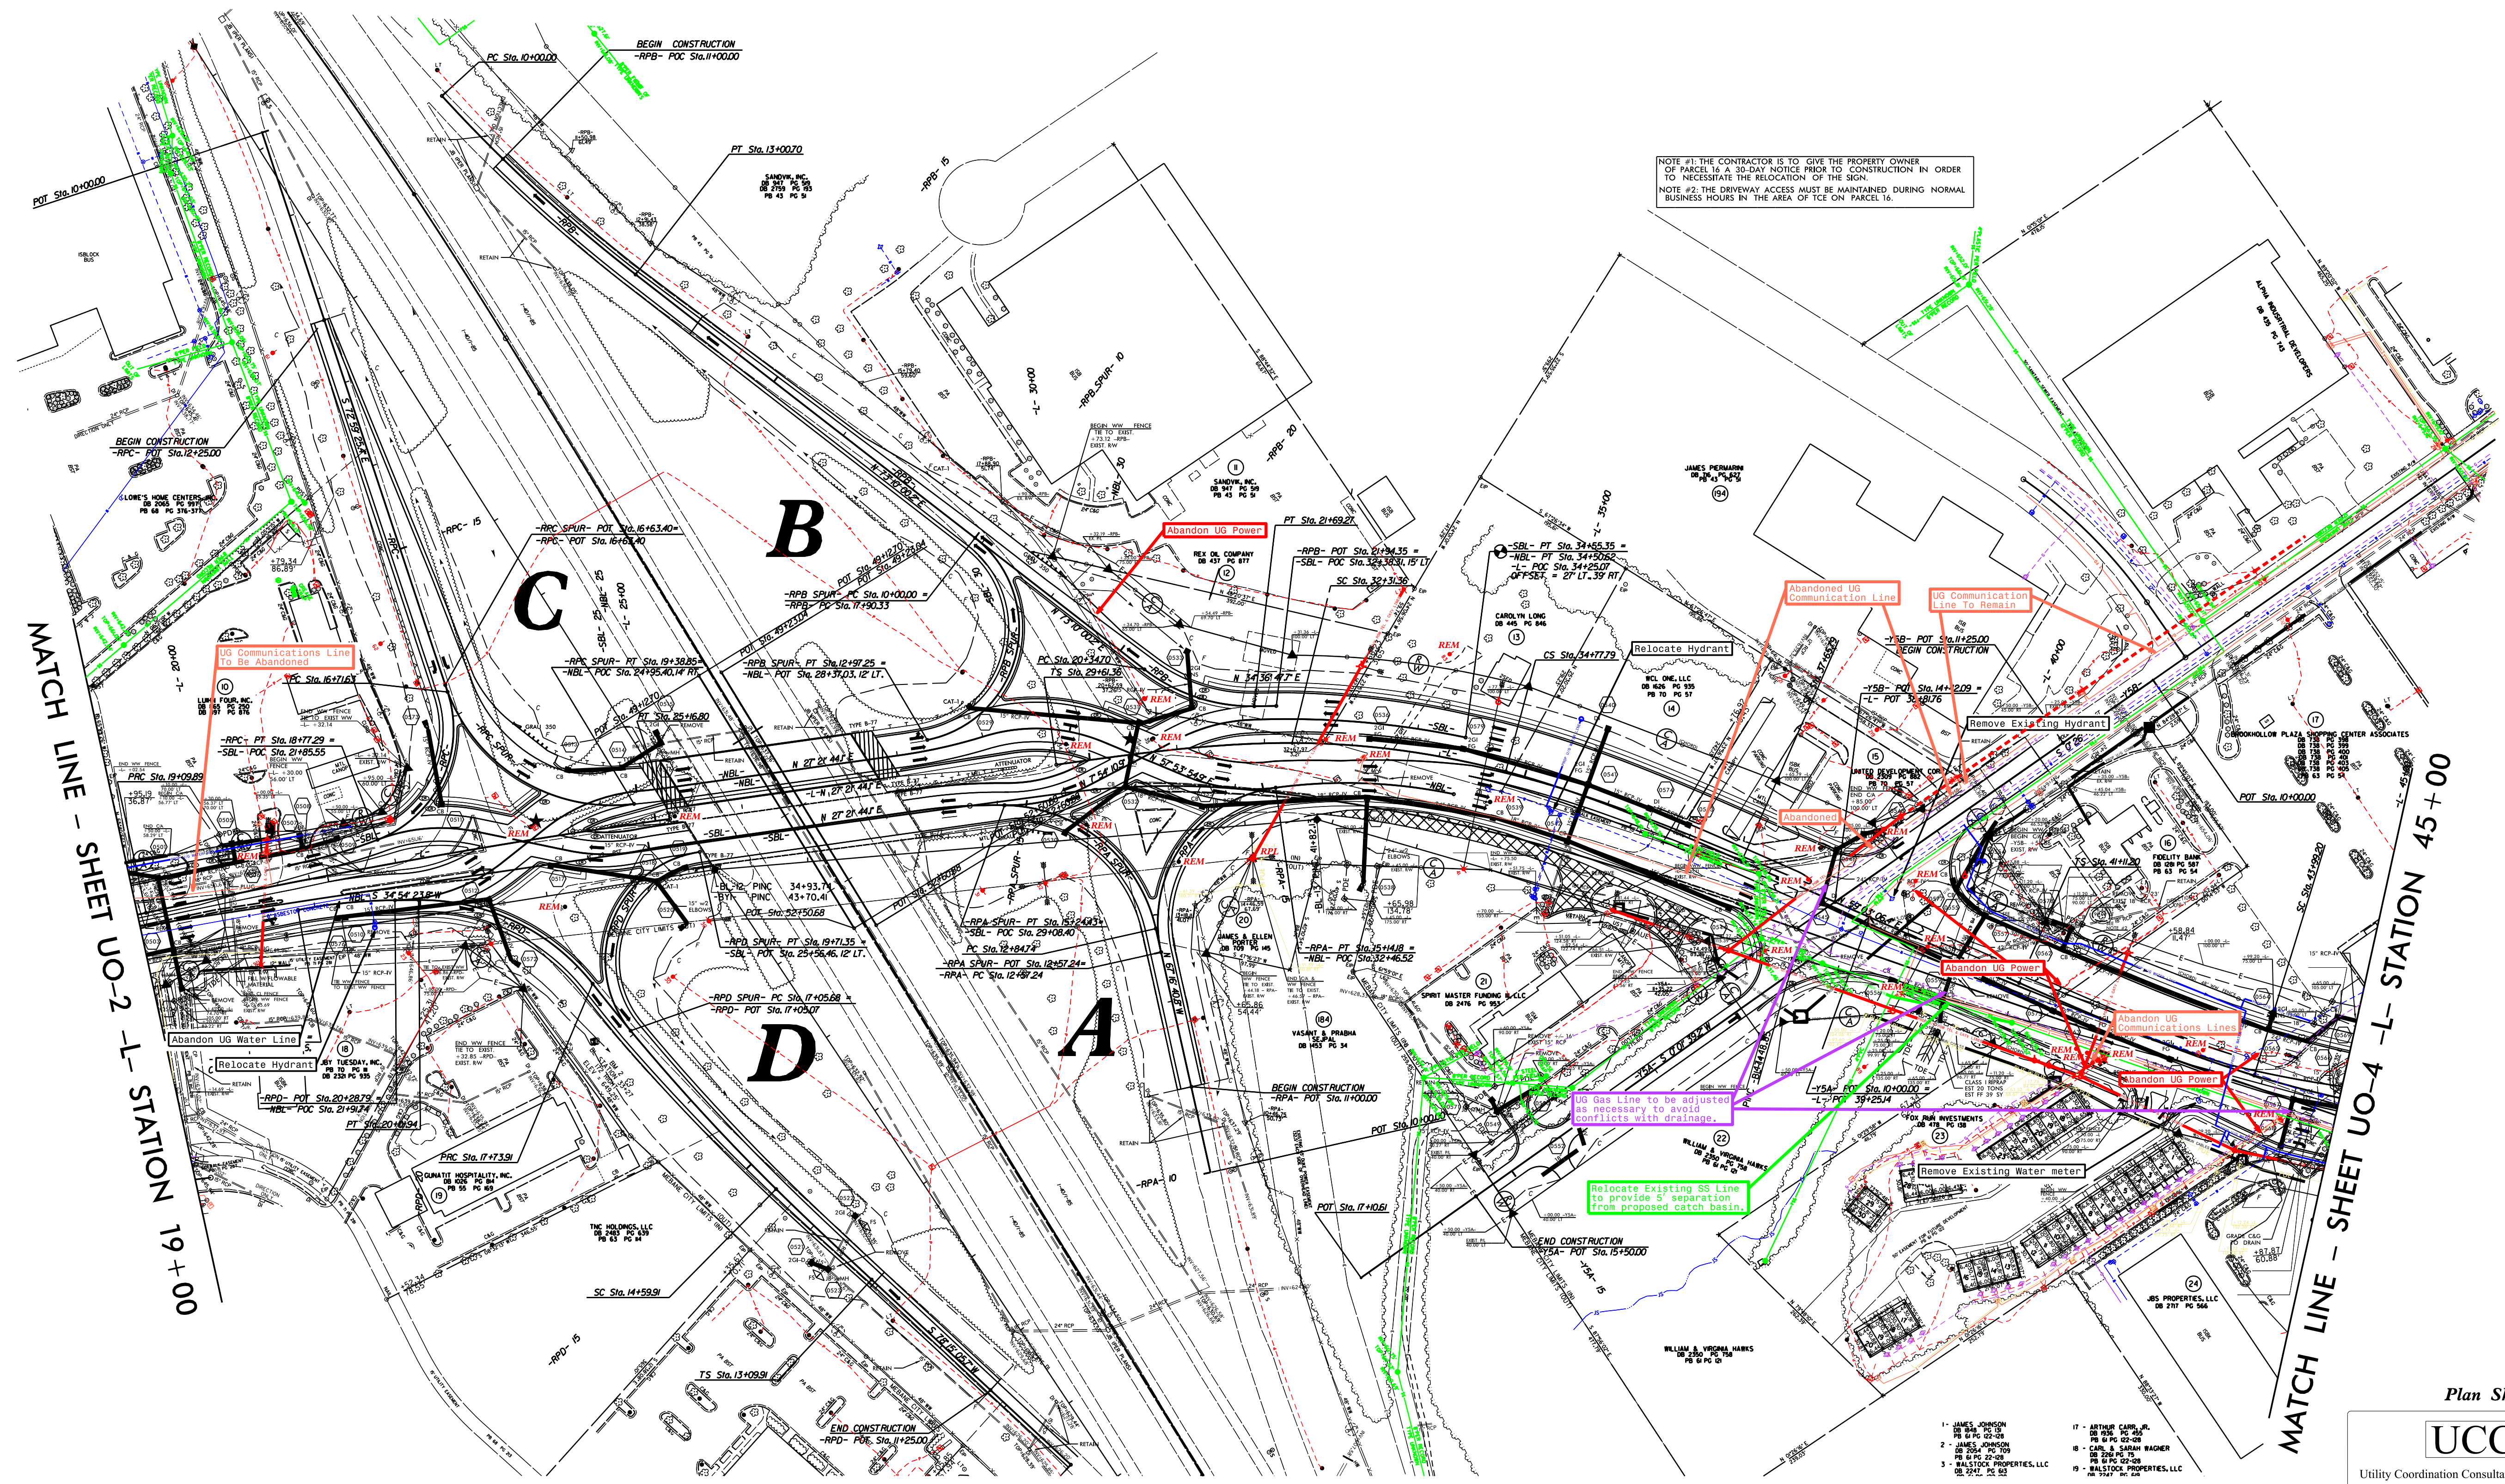

5/14/99
03-OCT-2016 15:35
jccarlson\Documents\PROJECTS\U-3109A\U-3109A_U0-3.dgn
U-3109A\U-3109A_U0-3.dgn


Plan Sheet 5

Utility Coordination Consultants
P.O. Box 450
Mineral Springs, NC 28108
704-844-9093