


UTILITIES BY OTHERS

NOTE:
 ALL PROPOSED UTILITY WORK SHOWN ON THIS SHEET WILL BE DONE BY OTHERS. NO PAYMENT WILL BE MADE TO THE CONTRACTOR FOR PROPOSED UTILITY WORK SHOWN ON THIS SHEET.

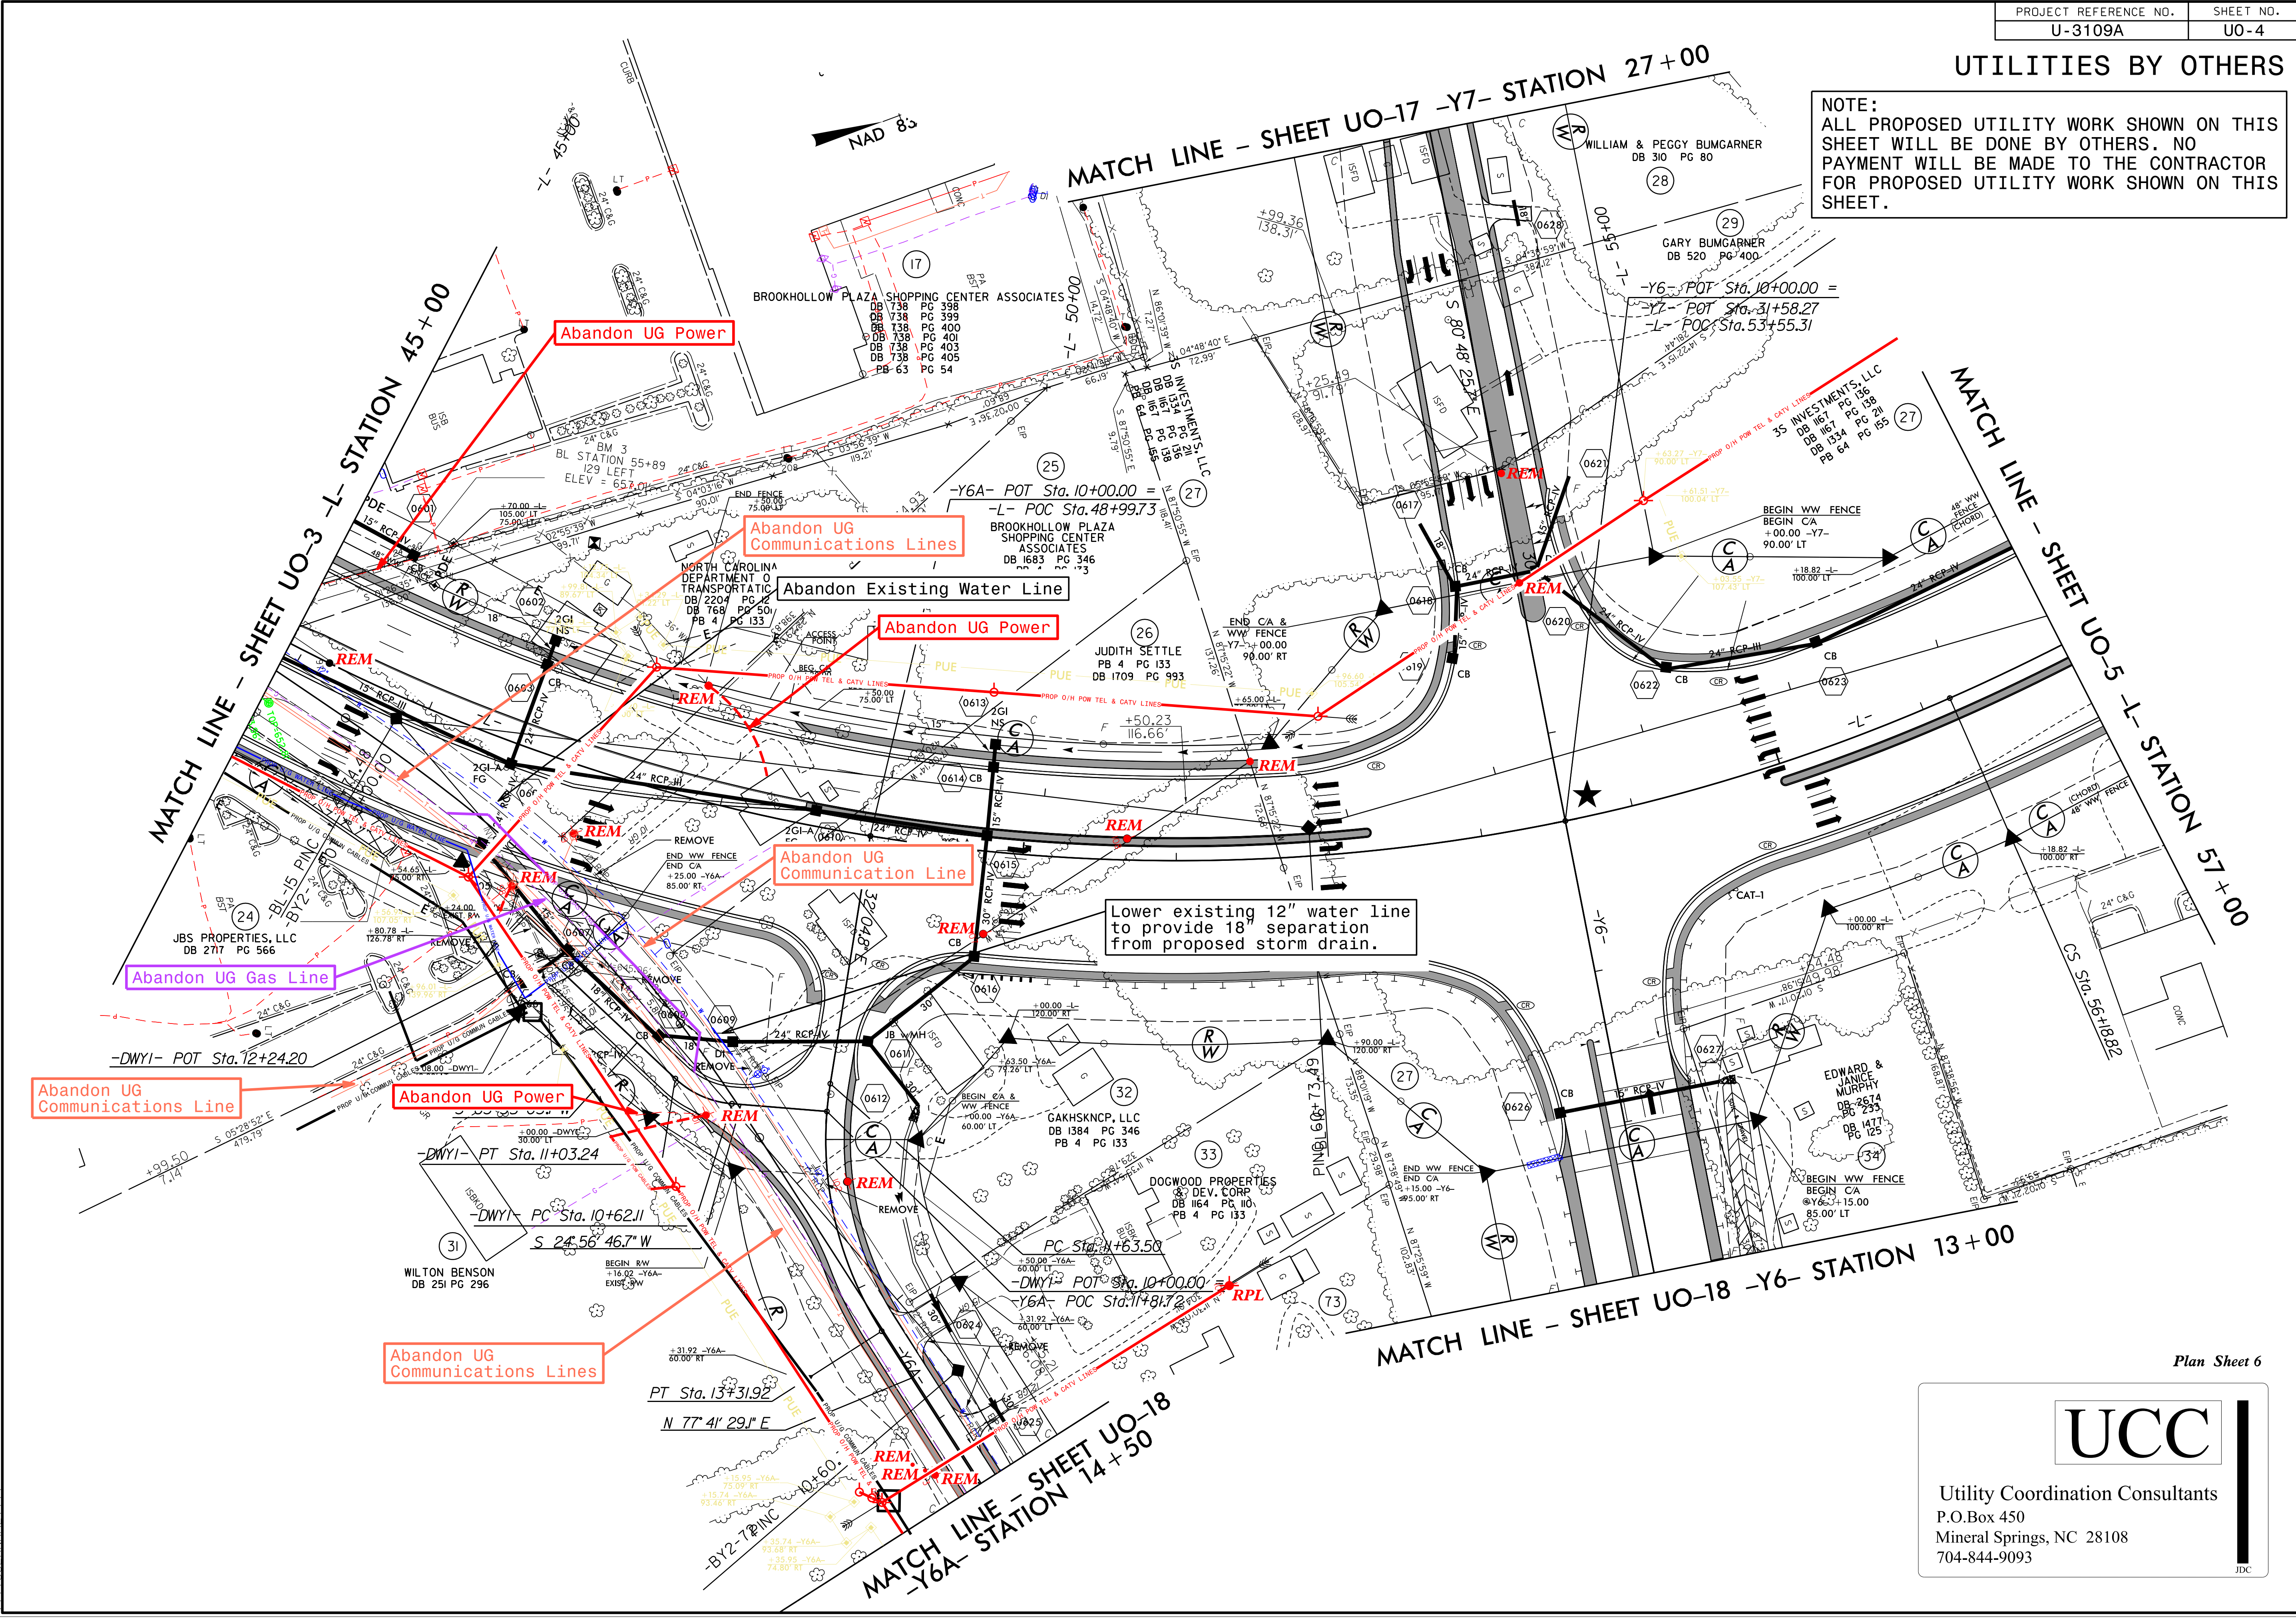

Plan Sheet 6



Utility Coordination Consultants
 P.O. Box 450
 Mineral Springs, NC 28108
 704-844-9093

JDC

5/14/99
 12-SEP-2016 08:20
 I:\son\Documents\U-3109A\U-3109A_U-3109A_UO-4_psh.dgn